
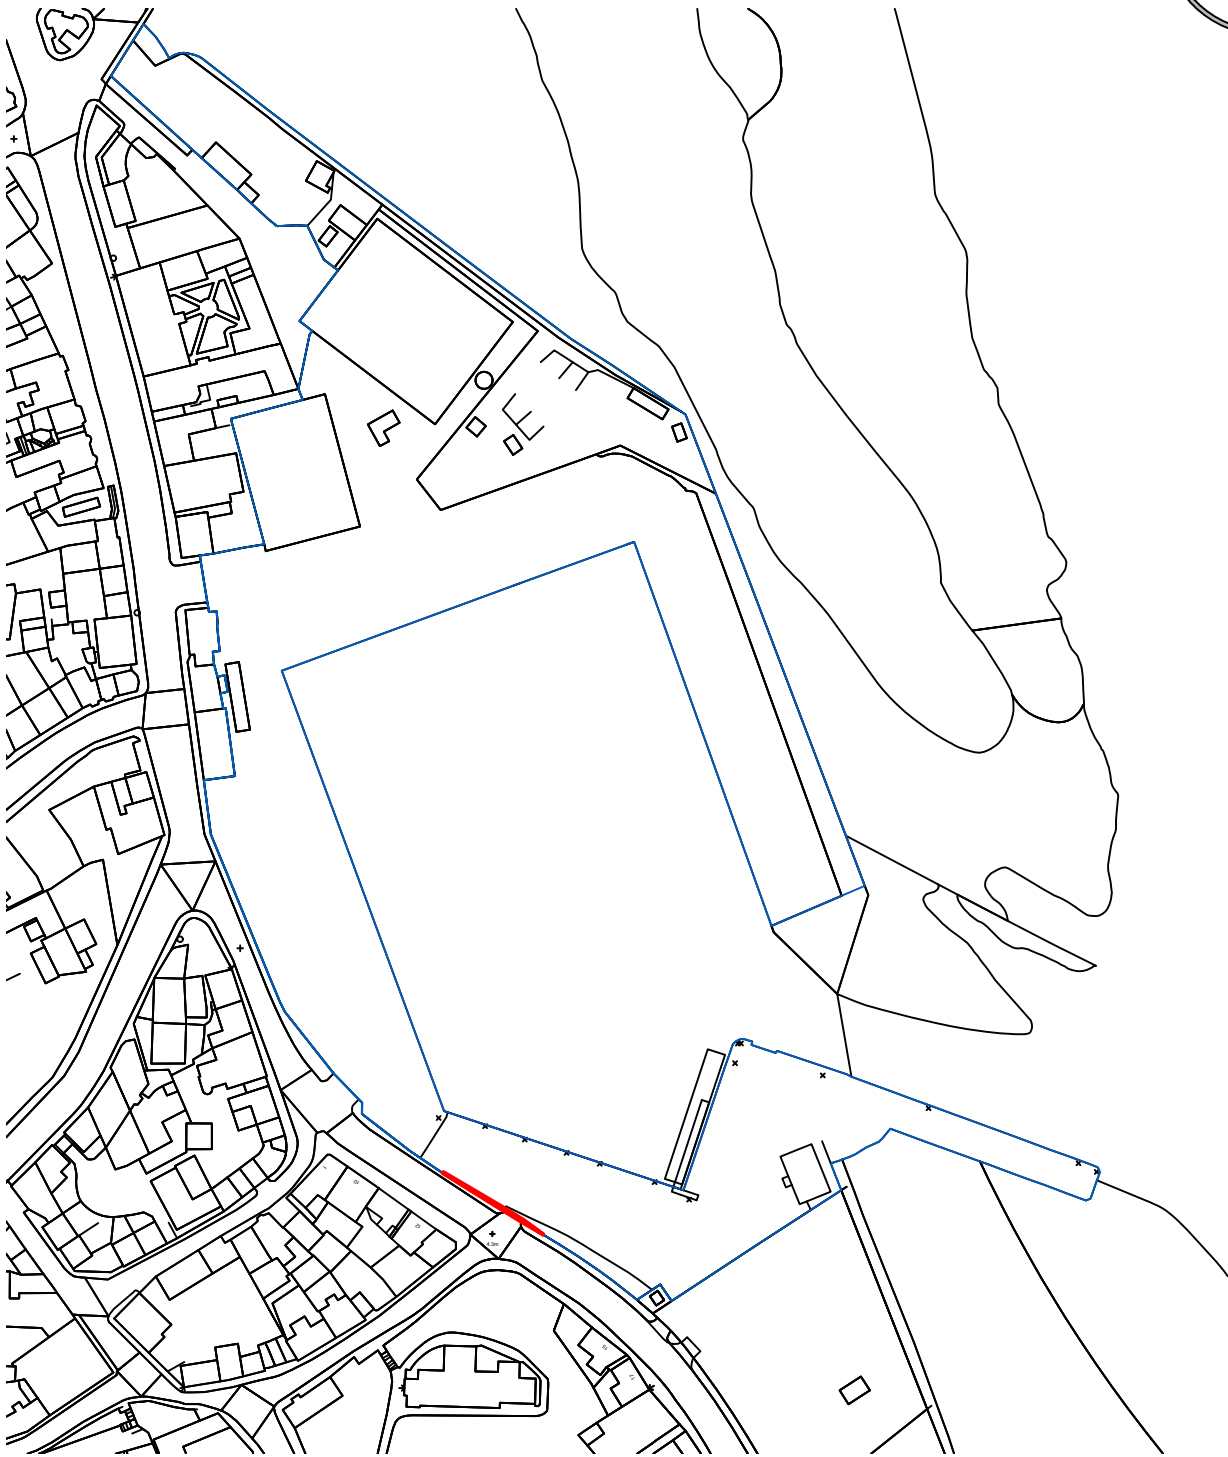


Scale: 1:2000

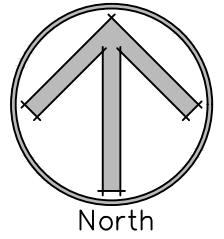

Location Plan 1:2000

Ordnance Survey (c) Crown Copyright 2023. All rights reserved. Licence number 100022432

Project Title: Entrance Reinstatement

Client: Berwick Harbour Trust

Address: Berwick Docks

Drawing Title: Location Plan

Scale: As Stated

Drawn By: RjH

Date: 20.10.23

Project No: hwad-347-BHT

Drawing No: Rev:

101

A4

50 Hide Hill,
Berwick upon Tweed,
Northumberland
TD15 1AB
Telephone:
01289 298090
Email:
info@hodgsonwhite.co.uk
Website: T.B.C

**Hodgson
+ White**
Architecture + Design