

All dimensions to be checked on site.  
 Discrepancies ambiguities and/or omissions between this drawing and information given elsewhere must be reported immediately to the architect before proceeding.  
**THIS DRAWING IS COPYRIGHT.**  
 This drawing is to be read in conjunction with drawings:-

CHECKED	REVIEWED	REVISION/AMENDMENT	DATE
IM	WM	D Planning Issue	18/07/23
IM	WM	E Updated for planning	23/10/23



Elevation  
1:100 @A1

Elevation A

Extents of proposed demolition identified with red hatched area.


Extents of proposed demolition identified with red hatched area.



Elevation Key - 1:200 @A1



Elevation  
1:100 @A1

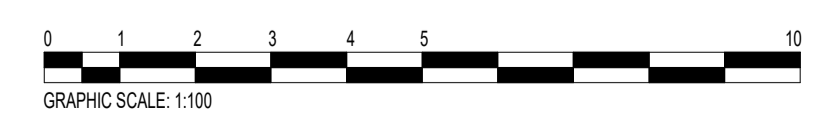

**mawsonkerr**

1 Charlotte Square, Newcastle upon Tyne, NE1 4XF  
 T:0191 230 1799 E: info@mawsonkerr.co.uk W: www.mawsonkerr.co.uk

Project: Baliffgate, Alnwick	Job Number: 17071
Client: The Northumberland Estates	
Drawing: Existing Elevations 01	Drawing Number: AL(0)08
Scale: 1:100, 1:200	Page: A1
Drawn by: CB	Date: Oct 23
Rev: E	