


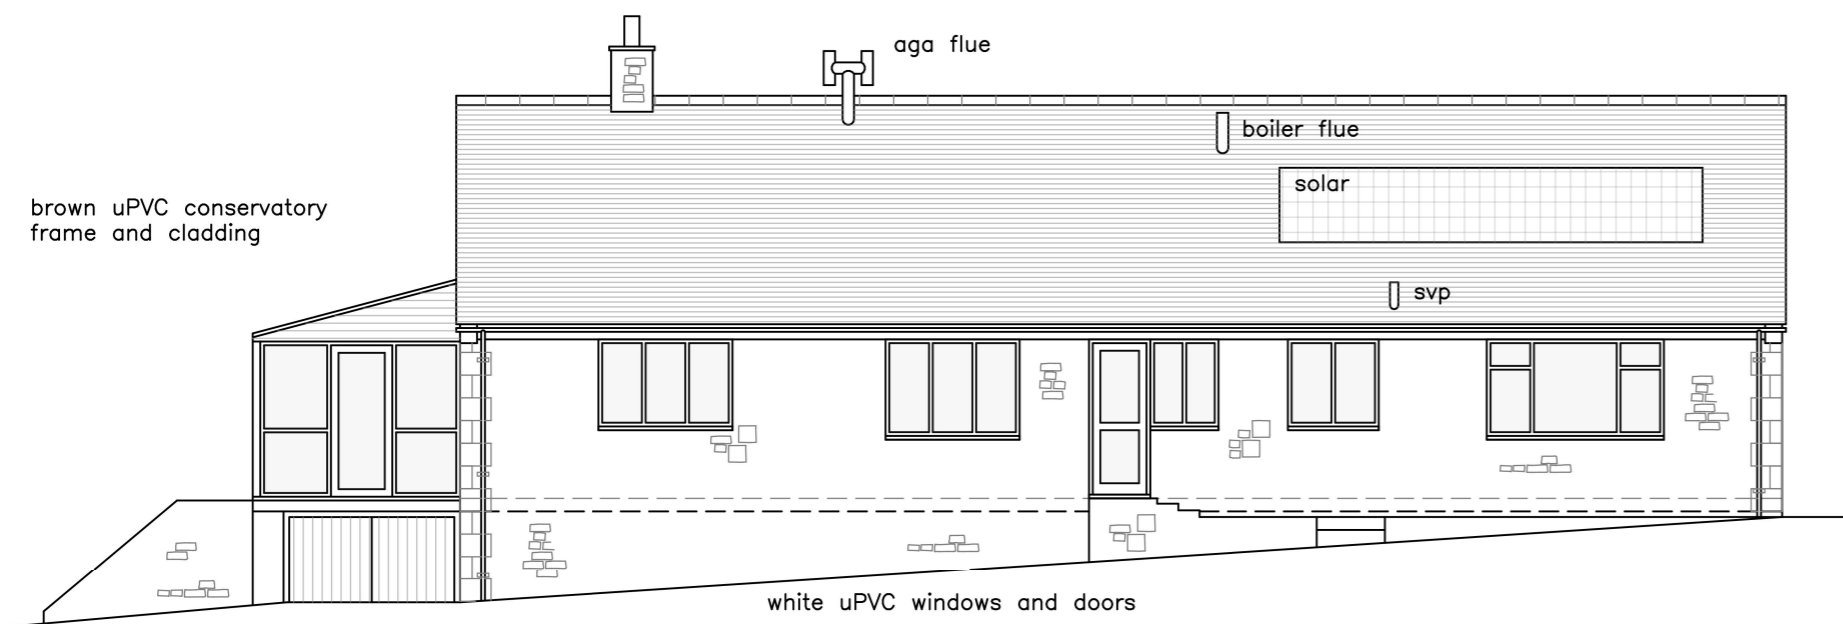

West (Principal)



South



East



North

Rev.	Date	Description
-/-		

General Notes:
 The contractor must check and verify the dimensions of the whole site and building, including levels, drainage inverts and locations of all services prior to commencing works.
 All dimensions indicated in metric (mm), do not scale.
 This drawing is to be read with and checked against any specialist details, including structural engineers calculations prior to work commencement.
 This drawing and the work shown are the copyright of Darryl Bingham and cannot be copied without consent.

1:50 @A3	0.5m	1m	2m	
1:100 @A3	1m	2m	3m	4m
1:500 @A3	5m	10m	20m	
1:1250 @A3	10m	30m	50m	

DB arc Darryl Bingham Architectural Services
 darryl@dbarc.co.uk
 www.dbarc.co.uk
 07833 934400

RICS
CIAT
 CHARTERED PRACTICE

Client	Mr M & Mrs G Scott-Middleton
Address	Braeside The Green, Wall Northumberland, NE46 4DX

Drawing Title		EXISTING Elevations	
Scale	1:100 @ A3	Drawing No.	23-43-02
Date	July 23	Revision	