


Location Plan

Site Address: Easting: 331738 Northing: 443502

Date Produced: 11-Oct-2023

Scale: 1:1250 @A4

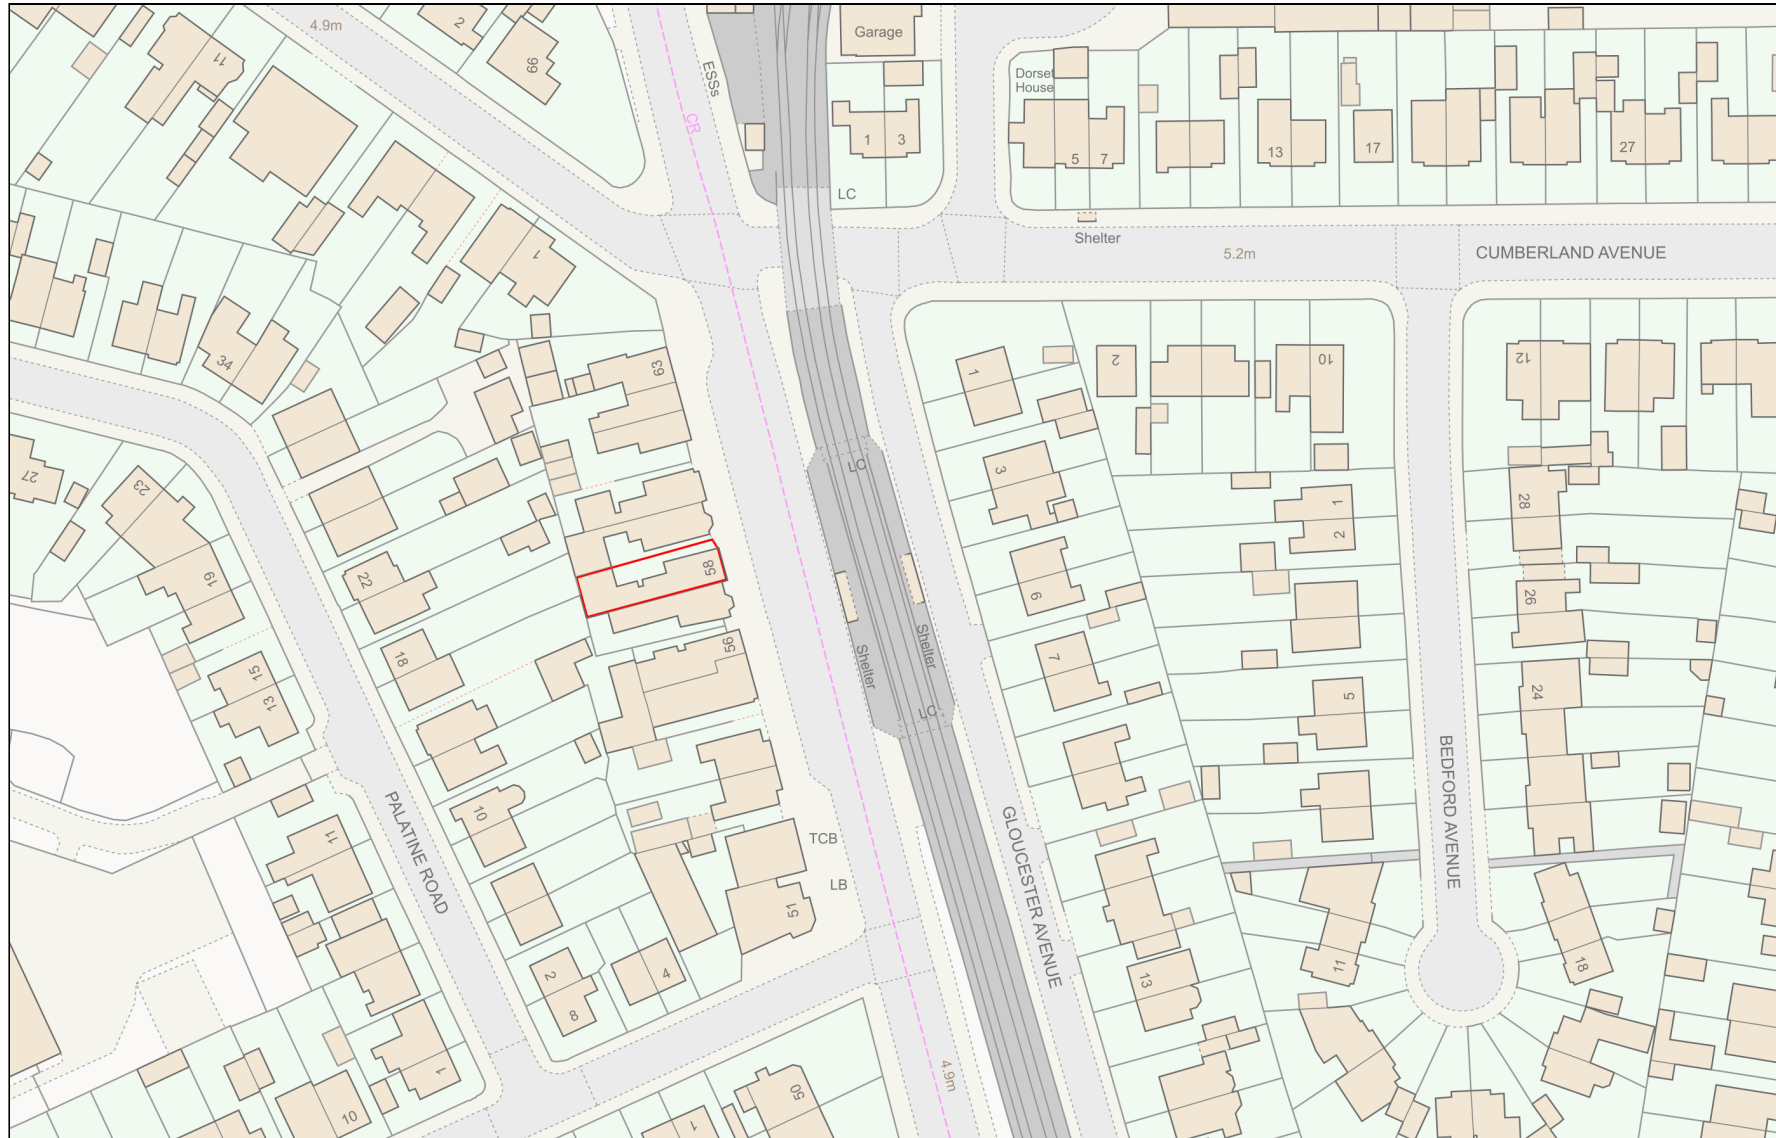

Planning Portal Reference: PP-12506833v1