

PROPOSED THIRD FLOOR CHIMNEY PIECE

1:10

mm 0 100 200 300 400 500 600 700 800 900 1000 1:10

THE COPYRIGHT OF THE DRAWING AND DESIGN IS THE PROPERTY OF THE COMPANY. THIS INFORMATION HAS BEEN ISSUED UNDER SPECIFIC TERMS FOR THIS PROJECT AND MAY ONLY BE USED AND REPRODUCED ACCORDINGLY. NOTES

ALL DIMENSIONS, LEVELS AND CLEARANCES TO BE CHECKED ON SITE PRIOR TO WORKS COMMENCING

THIS DRAWING SHOULD BE READ IN CONJUNCTION WITH ALL OTHER PROJECT RELATED DRAWINGS, SPECIFICATIONS AND DOCUMENTS AS PART OF A SINGLE PROJECT PACKAGE.

ANY DISCREPANCY BETWEEN THIS DRAWING, OTHER DRAWINGS FORMING PART OF THIS CONTRACT, OR THE SPECIFICATION / BILLS OF QUANTITIES MUST BE CLARIFIED BEFORE COMMENCEMENT OF ANY WORK OR

PLEASE CONSULT THE AUTHOR OR PROJECT MANAGER SHOULD THE READER REQUIRE CLARIFICATION ON ANY PART OF THIS DRAWING.

ORDERING OF ANY MATERIALS.

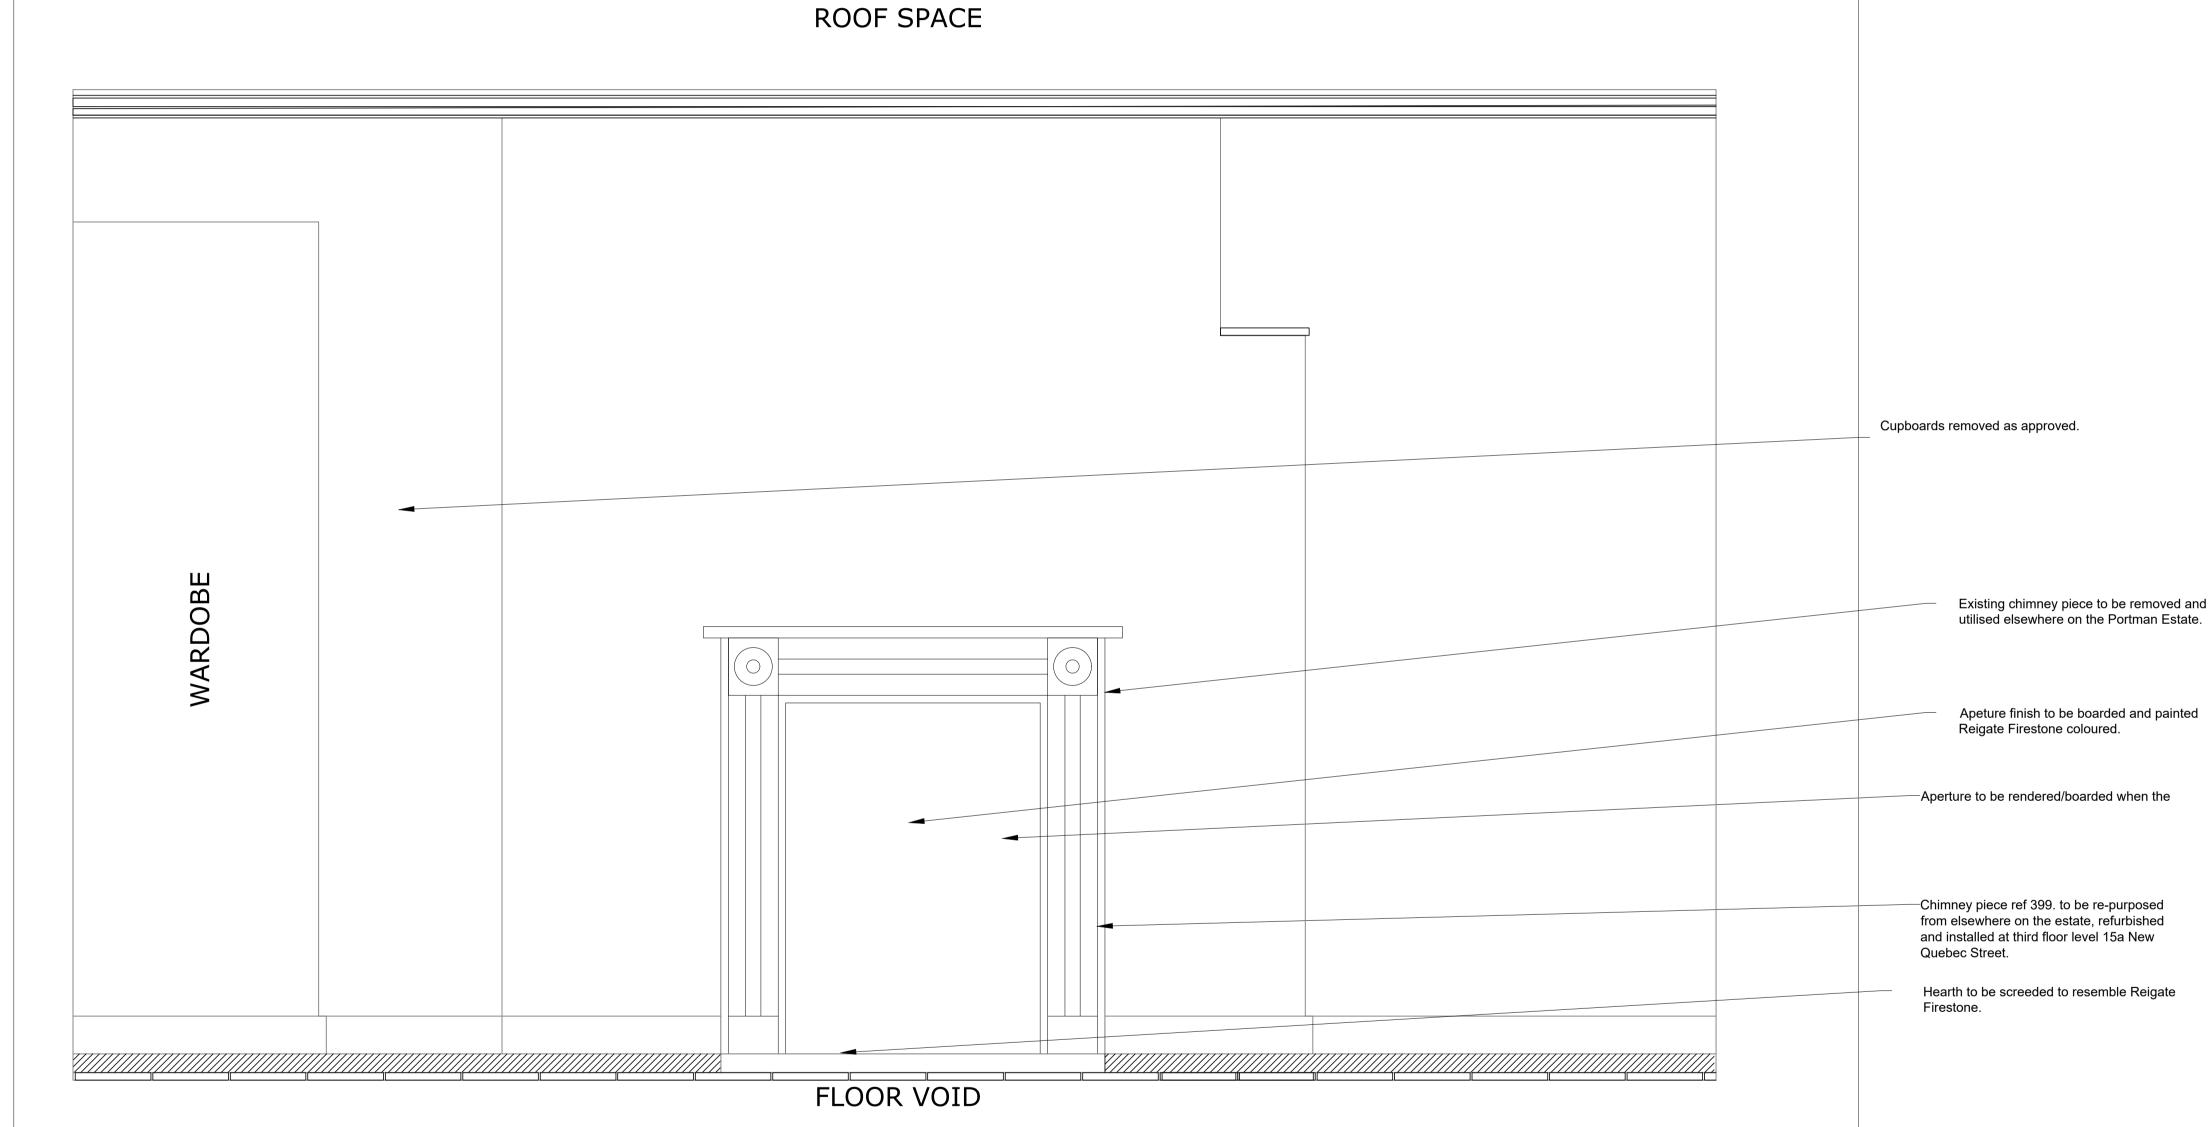


IMAGE OF PROPOSED CHIMNEY PIECE SURROUND (Retained and refurbished) - NTS

P01 28.09.23 JK DE PM PLANNING DISCHARGE
Rev Date By Chk Apr Comment

FRANKHAM Frankham Consultancy Group Limited
E: enquire@frankham.com
www.frankham.com OXFORD OFFICE
Citibase Oxford
Rew Barclay House
Citibase Oxford
New Barclay House
Citibase Oxford
Citibase Oxford
Citibase Oxford
New Barclay House
Citibase Oxford
Citibase O DCUP OFFICE Irene House
Five Arches Business Park
Maidstone Road
Sidcup, Kent DA14 5AE
T: 020 8309 7777 STEVENAGE OFFICE
Suite 237, Second Floor
Kings Court Business Centre
London Road, Stevenage
Hertfordshire SG1 2NG
T:020 3714 7063

ON OFFICE
Third Floor
Baird House
15-17 St Cross Street
London EC1N 8UW
T: 020 7651 0790 Client: The Portman Estate

15a New Quebec Street

Drawing Title:

Project Title:

Third Floor, Proposed Chimney Piece Detail

PLANNING ISSUE

,	,		,			
JK	JK	JK		DE	PM	
Original Issue Date:			Scale @ A1:			
28/09/23			1:10			
Job No/ File Ref		Originator		Zone	Level	
441559		FCG		МВ	EL	
Type	Discipline	Number		Suitabili	ty Revision	
DR	В	2206		S4	P01	
	JK Original 28/ Job No/ 441! Type	JK JK Original Issue Date 28/09/23 Job No/ File Ref 441559 Type Discipline	JK JK Original Issue Date: 28/09/23 Job No/ File Ref Origin 441559 FC Type Discipline Num	JK JK Original Issue Date: 28/09/23 Job No/ File Ref Originator 441559 FCG Type Discipline Number	JK JK DE Original Issue Date: Scale of 28/09/23 1: Job No/ File Ref Originator Zone 441559 FCG MB Type Discipline Number Suitabilities	