



Proposed Ground Floor Plan

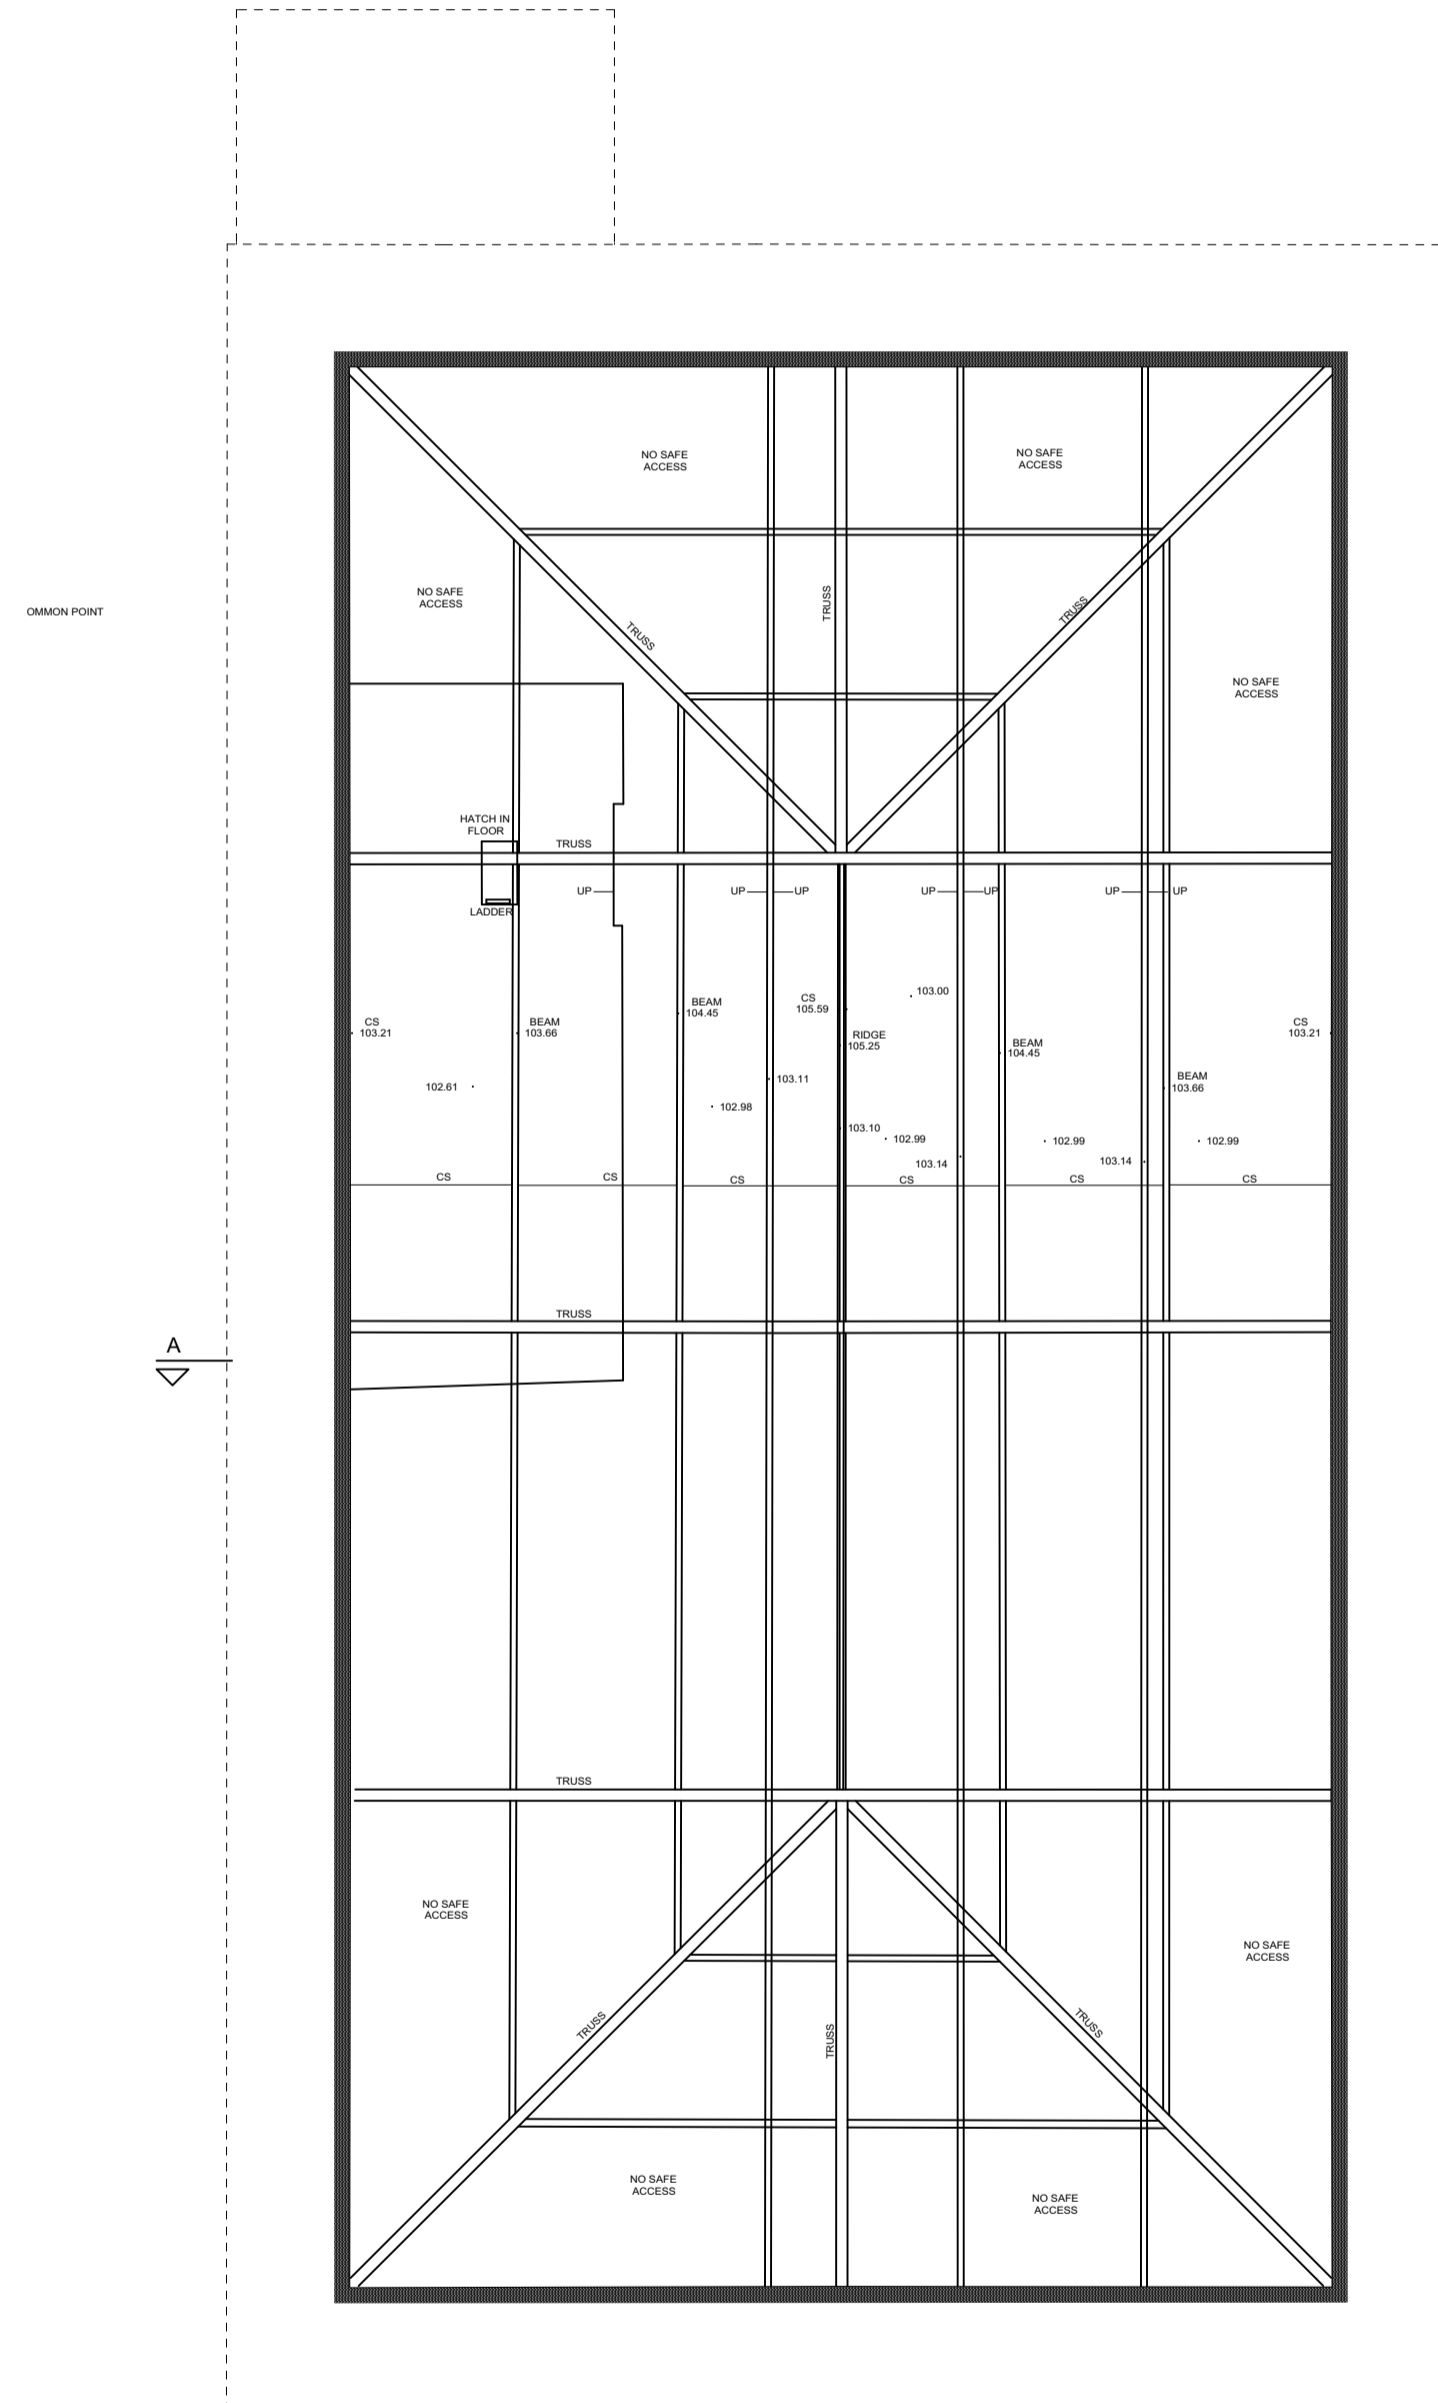

Proposed Roof Structure Plan

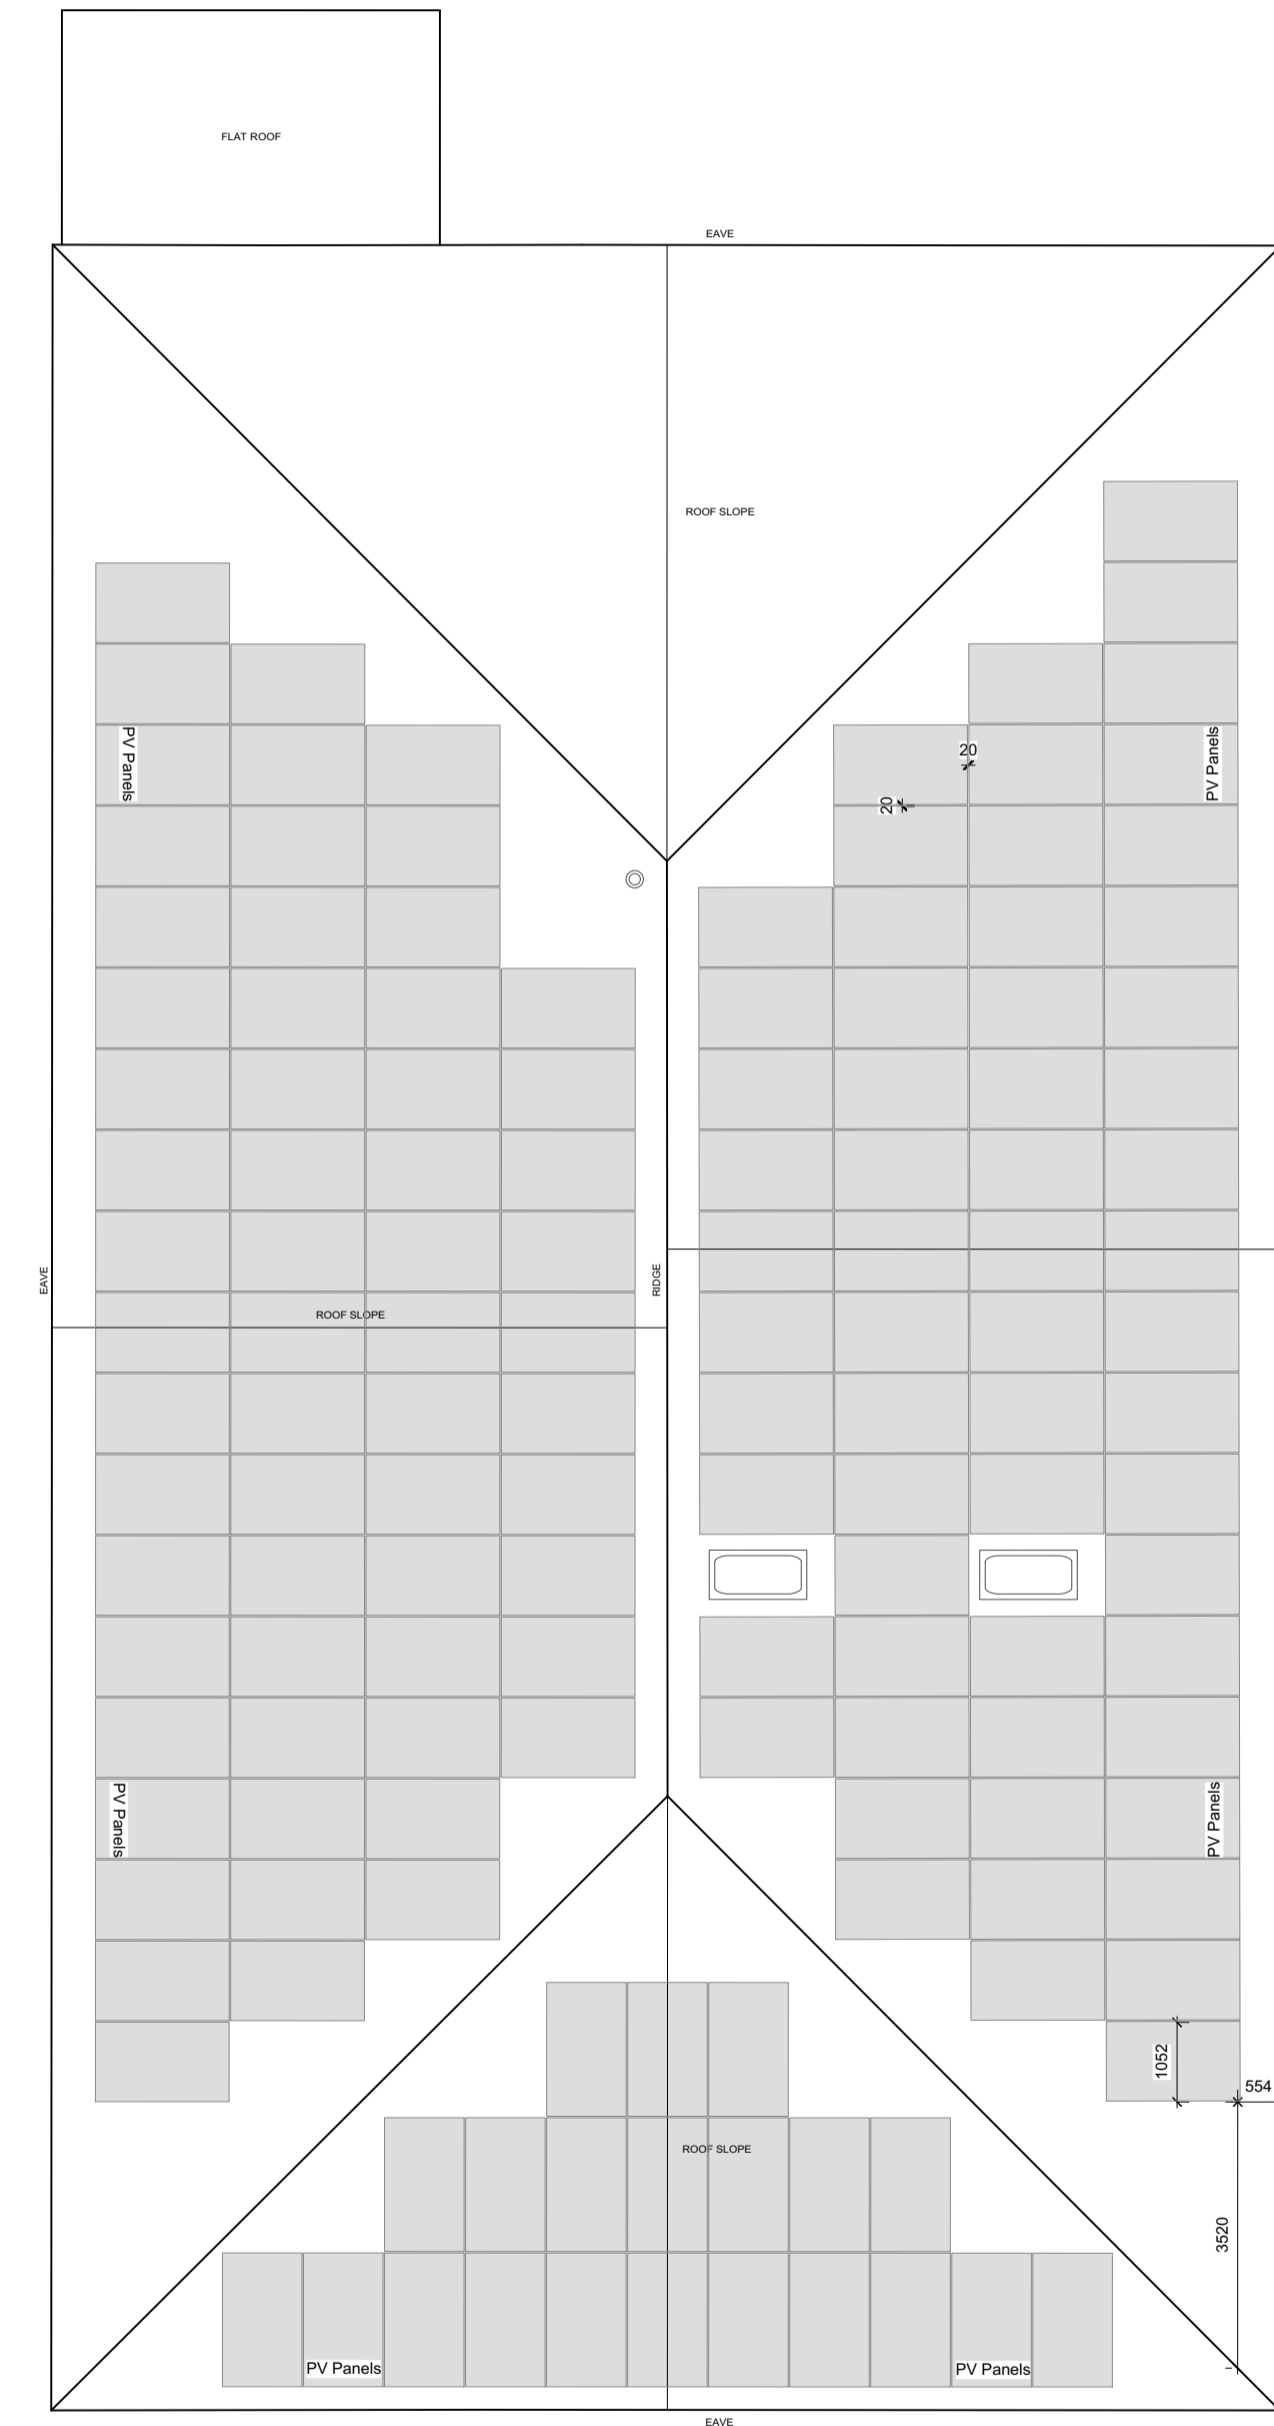

Proposed Roof Plan

1:100  
0m 2.5m 5m 10m