


— Planning boundary

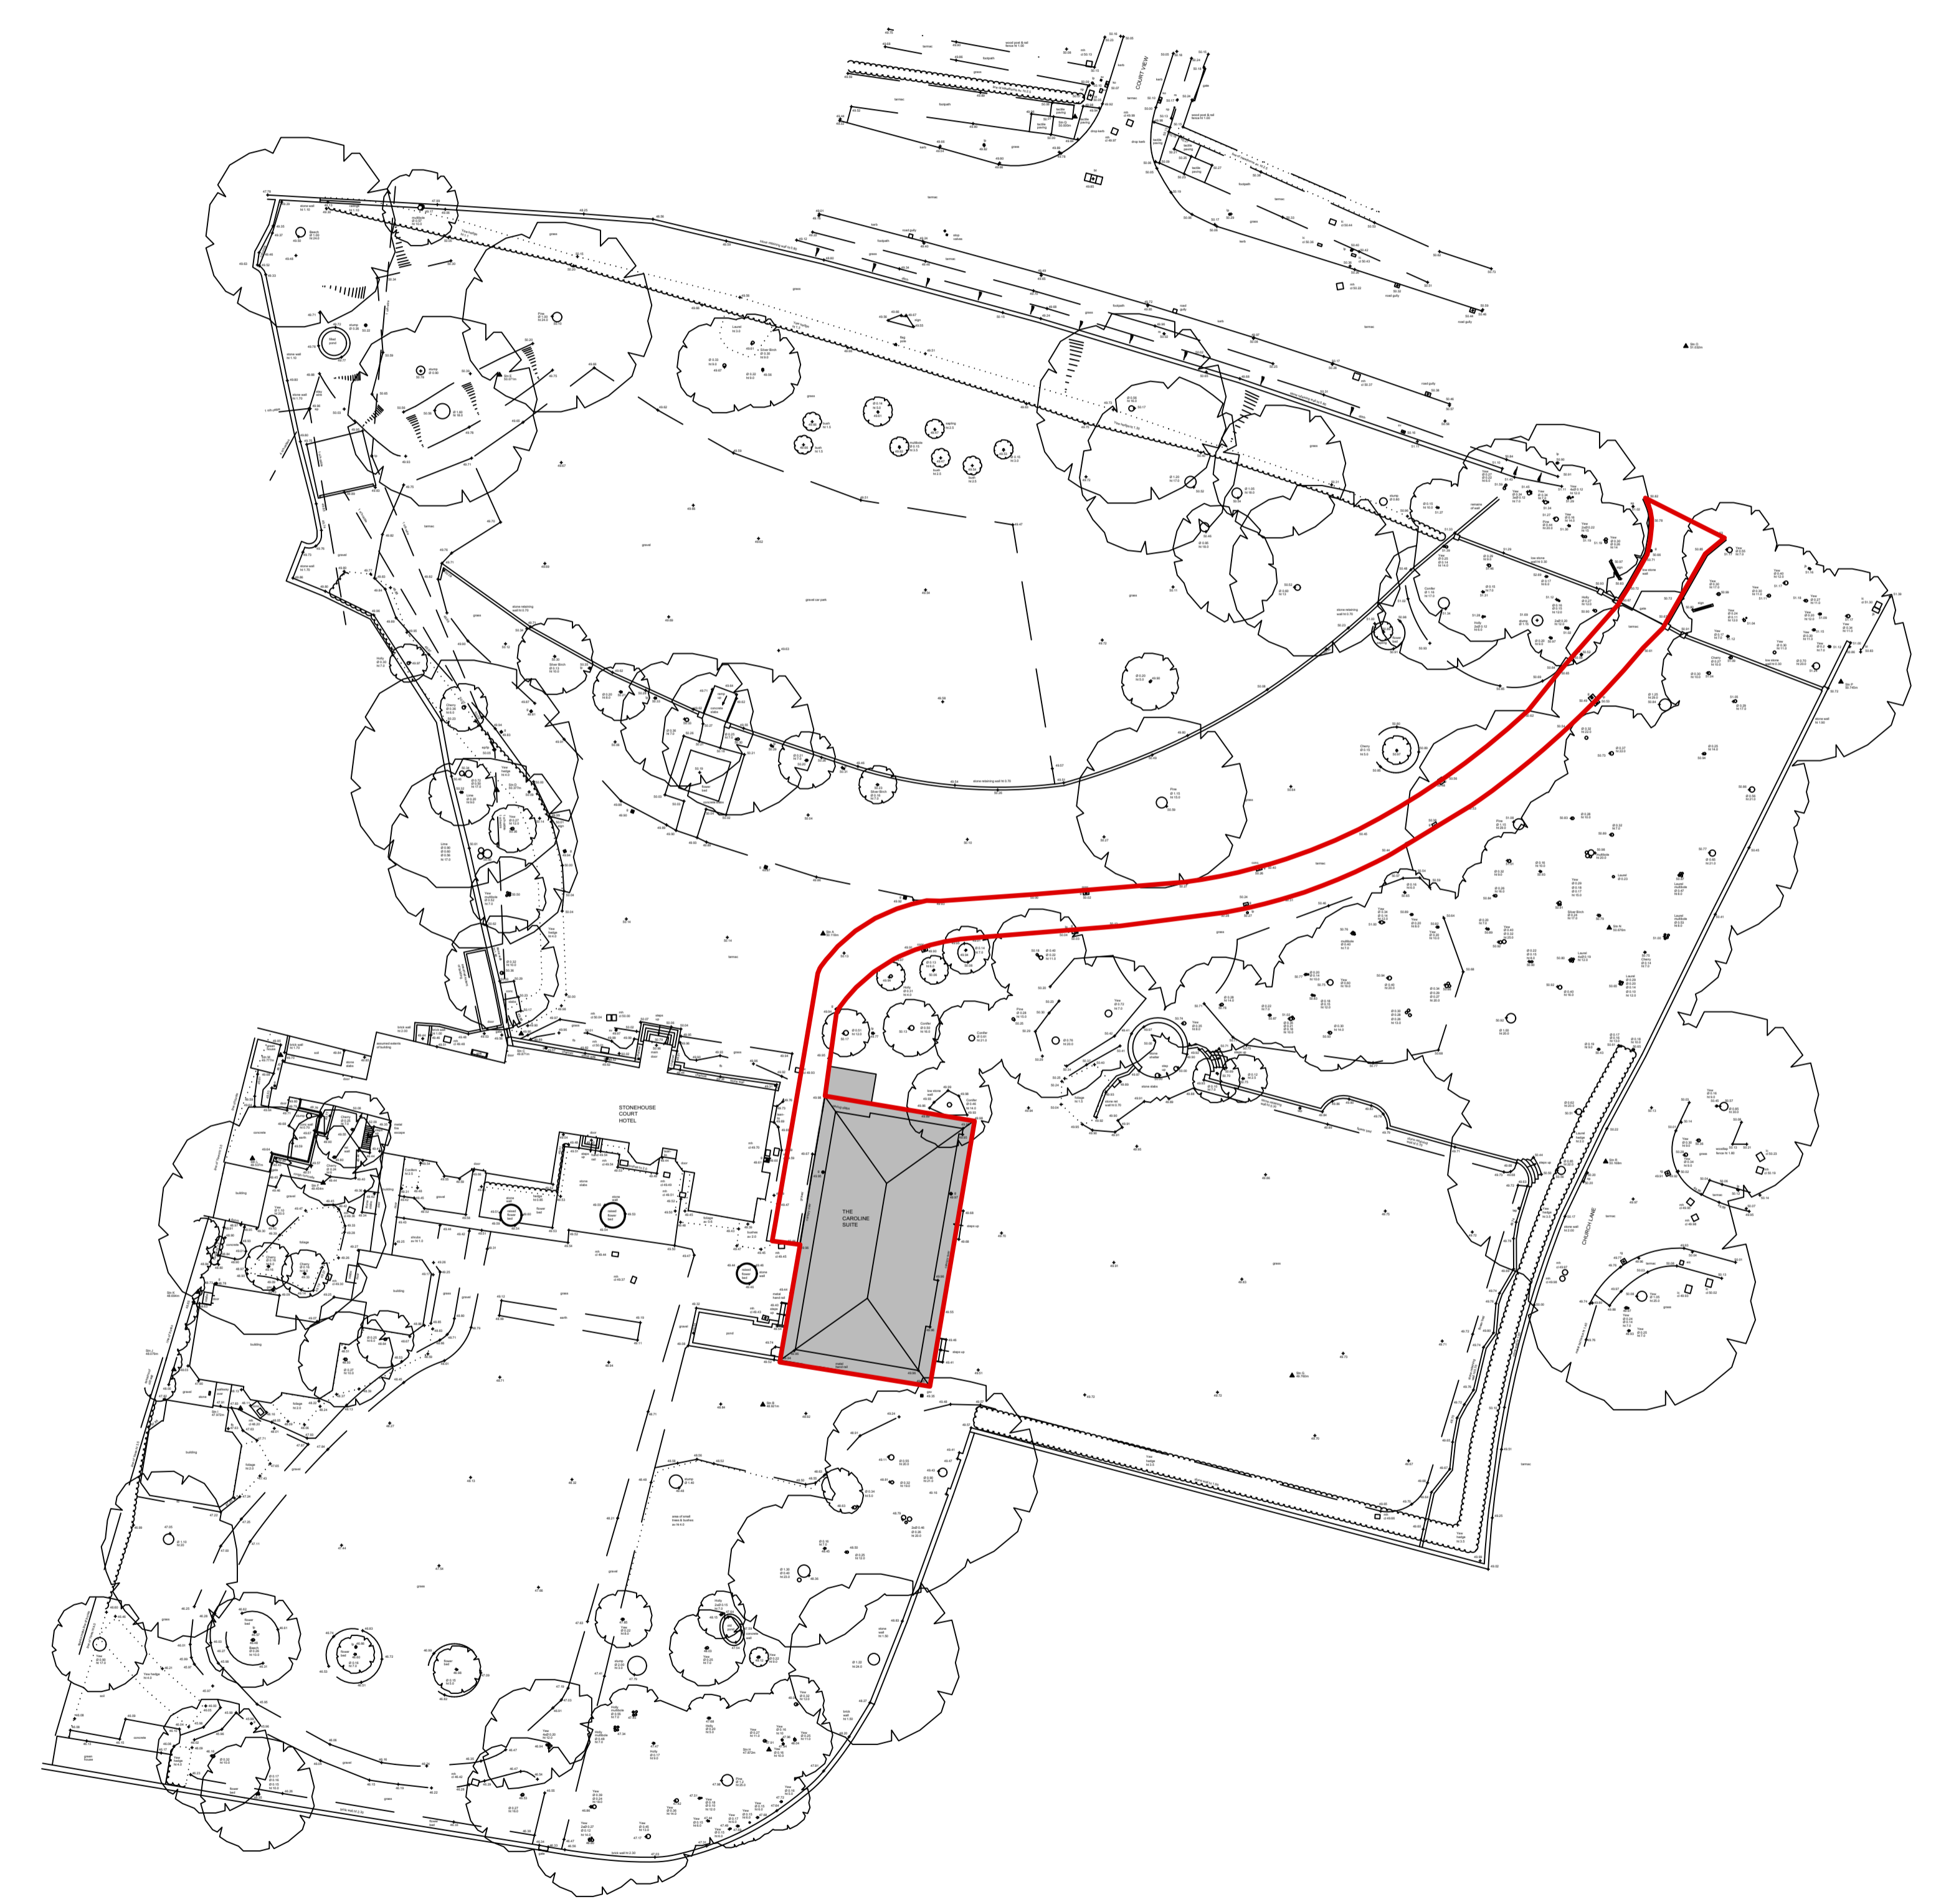

EXISTING SITE LAYOUT PLAN
 1:500

M 1:500
 0 10 20 30 5[m]