


PL 101 /01
Location Plan 1:1250

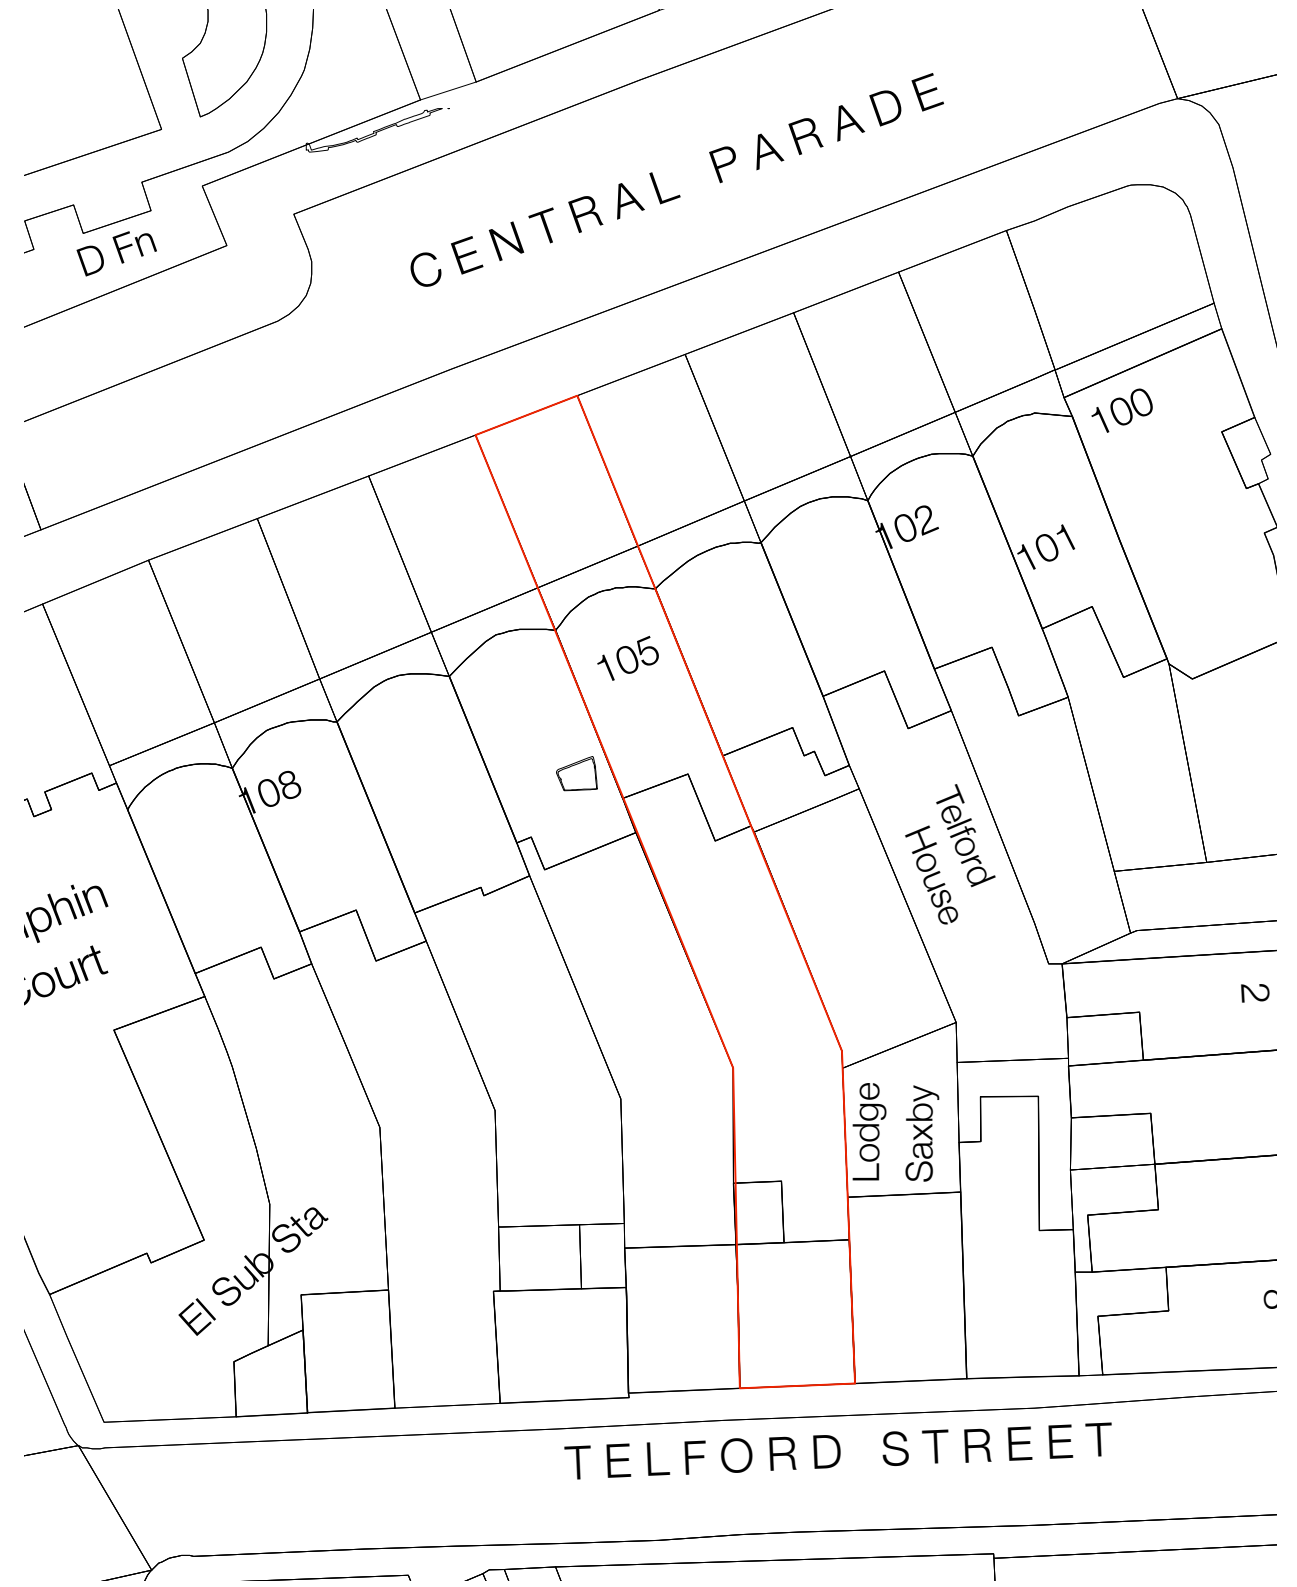

PL 101 /02
Block Plan 1:200

REVISION		Rev	Date	Description	Rev	Date	Description
F.I.	17.10.2023	Issued to Local Authority for Listed Building Consent					

DRAWING STATUS	
Do not scale off drawing. Use figured dimensions. Notify studio mica of any errors, omissions or discrepancies. If this drawing has been transmitted electronically, the above statements also apply.	
STAGE 2 - CONCEPT DESIGN	
STAGE 3 - SCHEME DESIGN	
STAGE 4 - CONSTRUCTION	

BY CLIENT

FOR COMMENT

FOR APPROVAL

APPROVED

INTERIOR ARCHITECTURE DESIGN

SCALE	1:1250 @ A1 // 1:200 @ A3	PROJECT No.	P2205	DRAWN BY	AB
CLIENT	Kaz & Mark Donald				
PROJECT	105 Central Parade, Herne Bay, CT6 5JL				
DRAWING TITLE	Location & Block Plans				
DRAWING No.	P2205	PL 101	REVISION No.		