



### ELEVATIONS

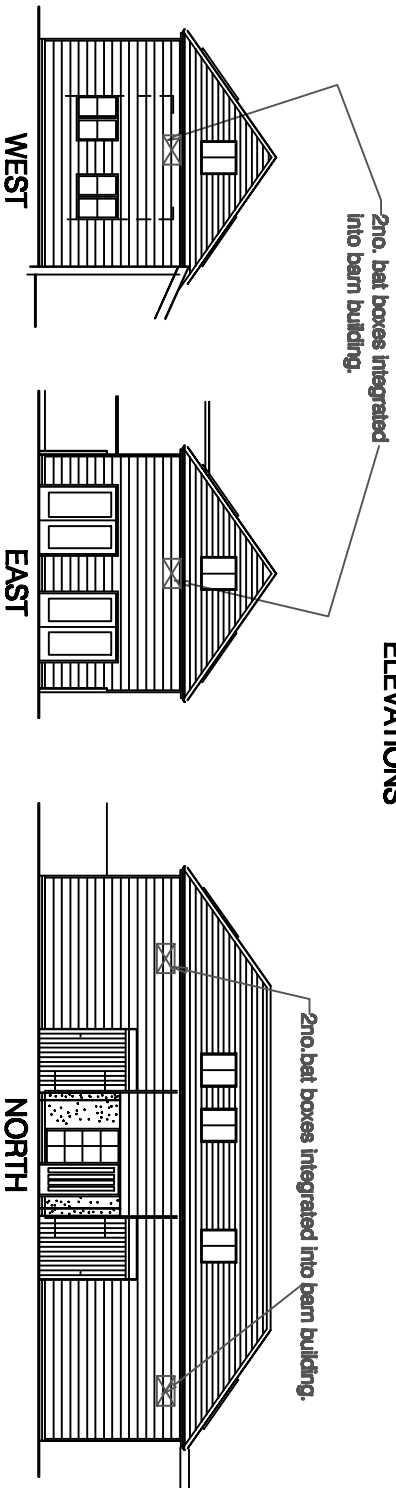

**project** Madia Hill, Green Street  
**for** Gaurna End, Epsomham, Essex  
**title** Mr D Malton  
 Proposed Biodiversity Enhancement  
**Drawing no:** **1233 / 8 /**  
**M D Howlett**  
**architectural consultant**  
 11 Prospect Street, Gavenham, Buntingford  
 Bedfordshire RG4 8AB; Tel: (0)1189 947 7117  
 Email: pmalton@mdhowlett.co.uk  
**Date:** September 2023

0 1 2 metres (1:200 on A4)

### PROPOSED BARN CONVERSION TO RESIDENTIAL HOUSE.

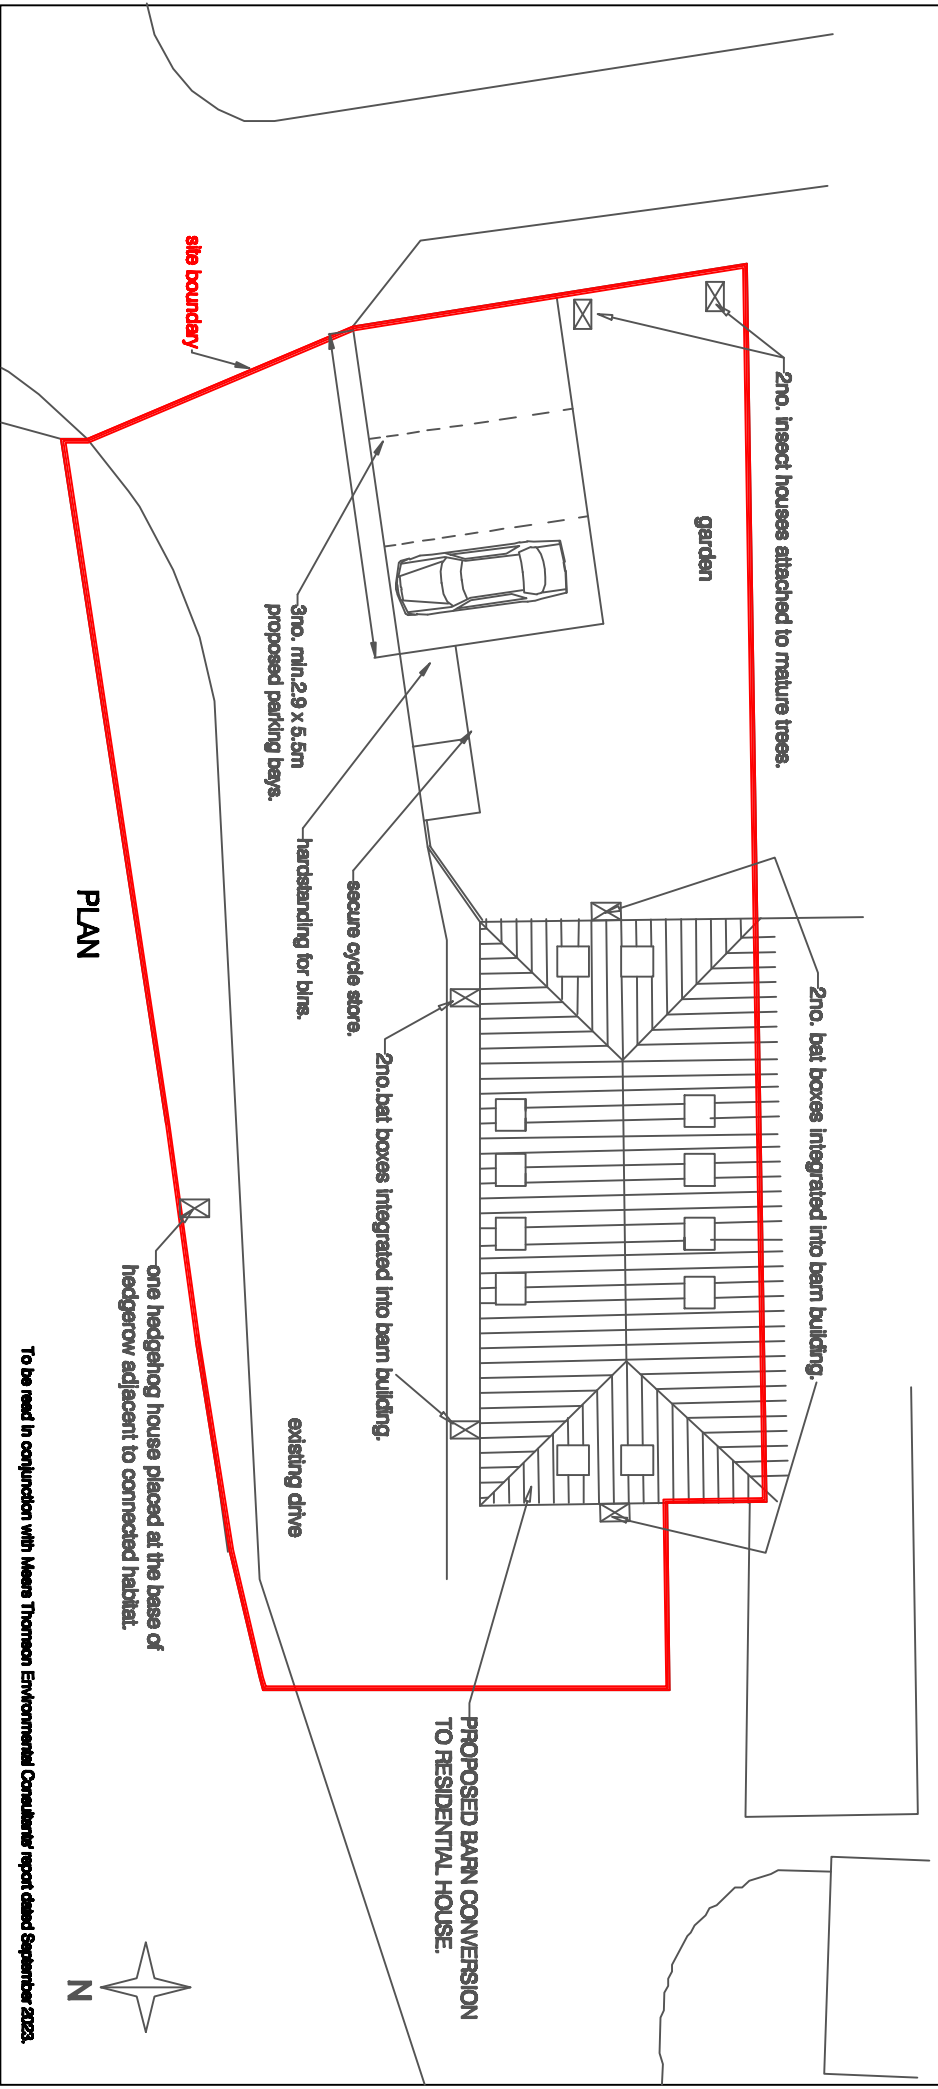

### PLAN

To be read in conjunction with Meera Thomson Environmental Consultant's report dated September 2023.