


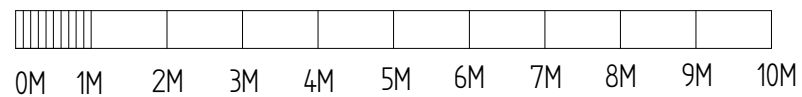

NOTES:
 1) ALL DRAWINGS SUPPLIED BY DWG PLANS ARE TO BE USED FOR PLANNING PERMISSION PURPOSES ONLY AND NOT TO BE USED FOR BUILDING REGULATION PURPOSES.
 2) THE CONTRACTOR, SUB-CONTRACTOR OR SUPPLIER IS TO CHECK ALL RELEVANT DIMENSIONS, LEVELS, EXISTING STRUCTURE AND MATERIALS PRIOR TO COMMENCING THE WORKS.
 © THIS DRAWING IS COPYRIGHT AND MAY NOT BE COPIED, TRACED, ALTERED OR REPRODUCED WITHOUT WRITTEN PERMISSION FROM DWG PLANS.

3D RENDERS NOT TO SCALE



DWG PLANS
 35 Cranmer Drive, Nursling, Southampton, SO16 0TD
 Mobile: 07851229345, Email: info@dwgplans.co.uk

	NAME	DATE
DRAWN	PRB	24/10/2023

TITLE
 Existing renders
 5 Watley Close, Nursling

UNLESS OTHERWISE SPECIFIED
 DIMENSIONS ARE IN MILLIMETERS

SIZE	DWG NO	REV
A3	DWG PLANS 02038	B

CLIENT: Mr & Mrs Sharma
 SCALE: 1:100 @ A3 SHEET 1 of 1