



For Project Notes, refer to drawing 21241/01.

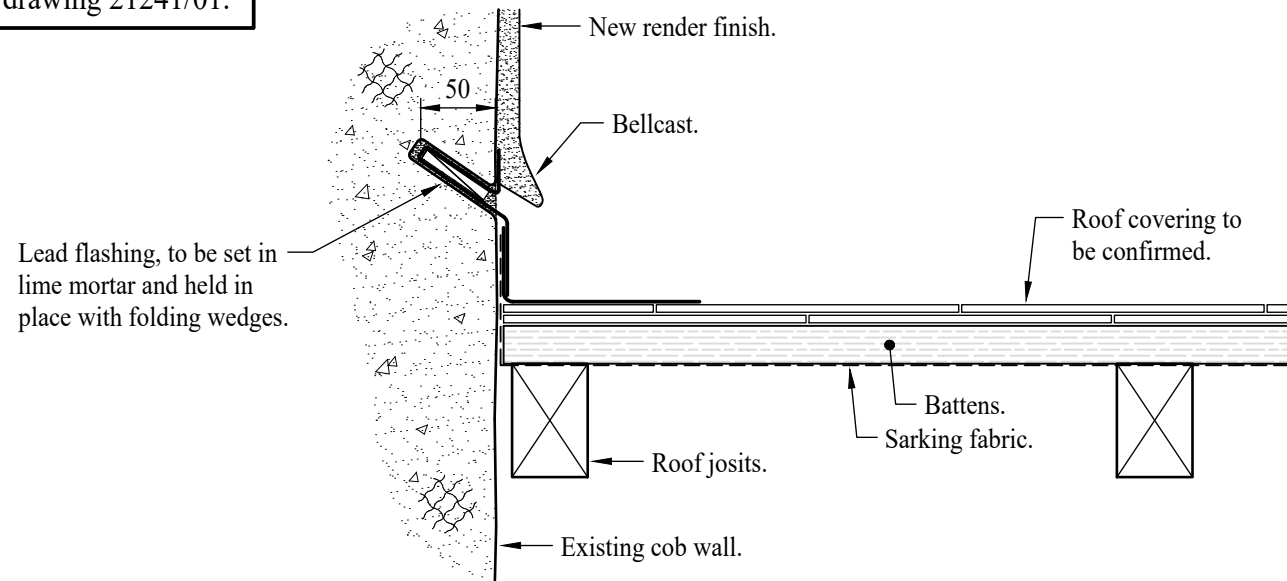

Section 5-5

Section through cob wall showing lead flashing arrangement



[drawing 21241/03]
Scale 1:5

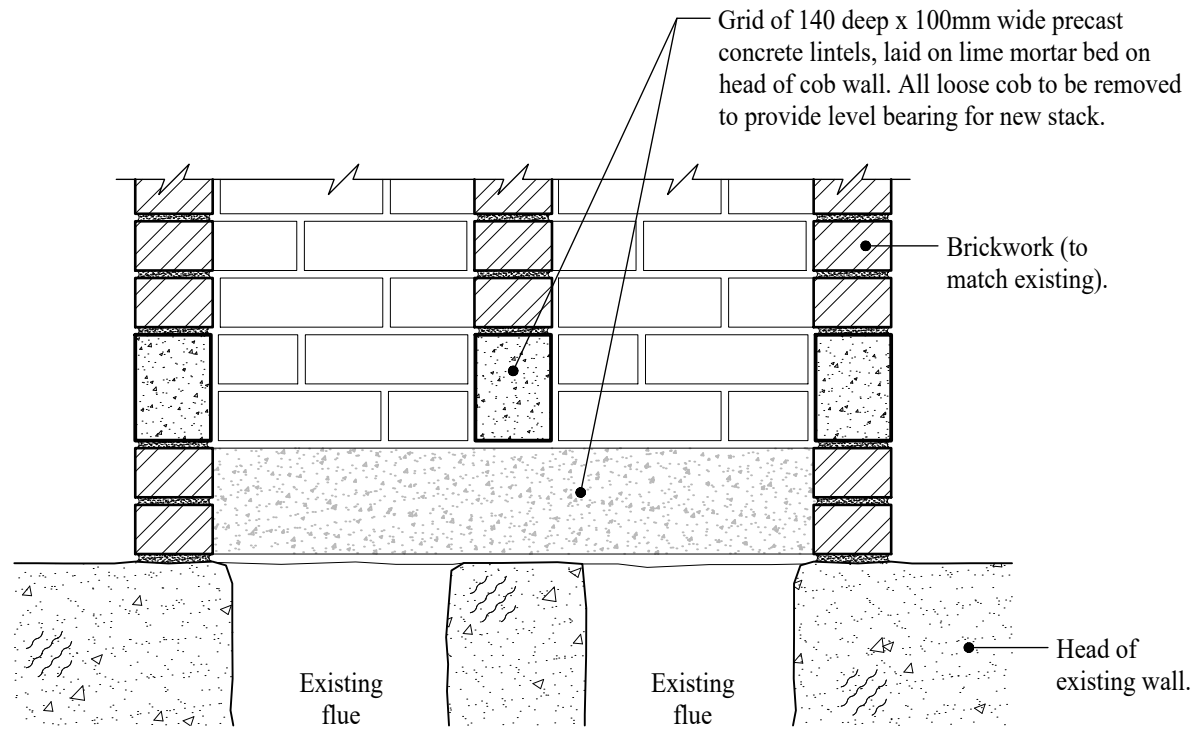

Section 4-4

Base of new chimney stack

[drawing 21241/04]
Scale 1:10

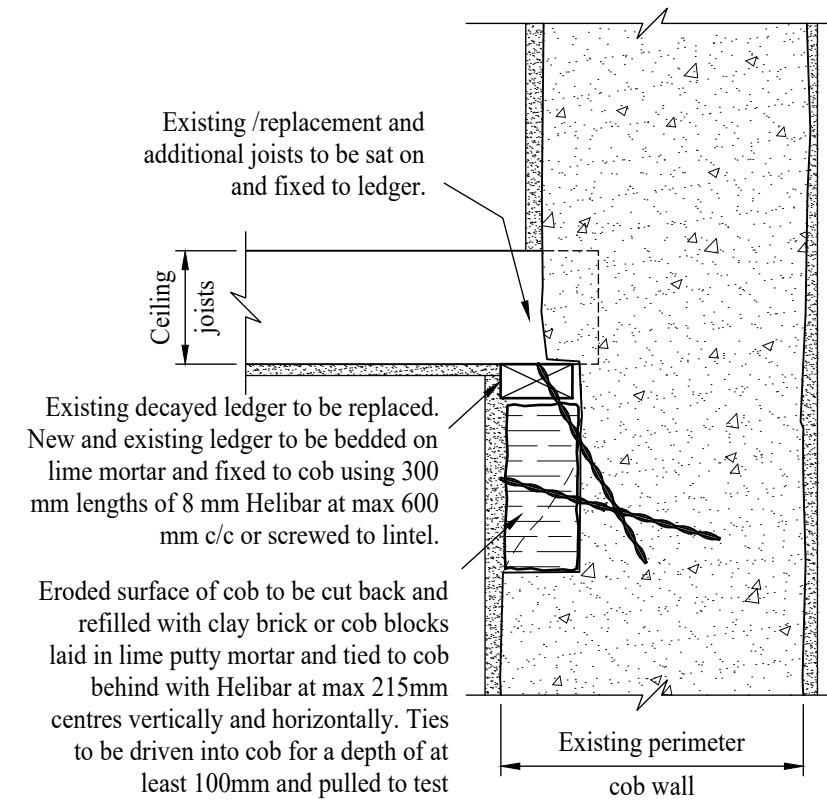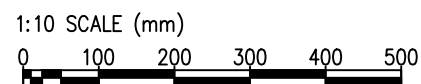

Section 6-6

Perimeter 1st floor detail

[drawing 21241/02]
Scale 1:10

Rev	Description	Dwn	CHK'd	Date
A	Section 6.6 added.	BIH	-	Dec 22

Drawing Status			
CONSTRUCTION			
Checked	Drawn	Date	Scale @ A3
BIH	JB	26/07/2022	1:10; 1:5
Project Number	Drawing Number	Revision	
21241	11	A	

BARRY HONEYSETT
Consulting Structural & Civil Engineers

Bathurst House, Smythen Street,
Exeter, Devon, EX1 1BN
Telephone: 01392 272 510
Website: www.barryhoneysett.co.uk

The contents of this drawing are copyright. © Barry Honeysett

Project
**THE BARRACKS.
BARTON STACEY,
HAMPSHIRE, SO21 3QJ.
for Test Valley Dev. Co.**

Drawing Title
**CHIMNEY STACK BASE
& LEAD FLASHING
DETAILS**