
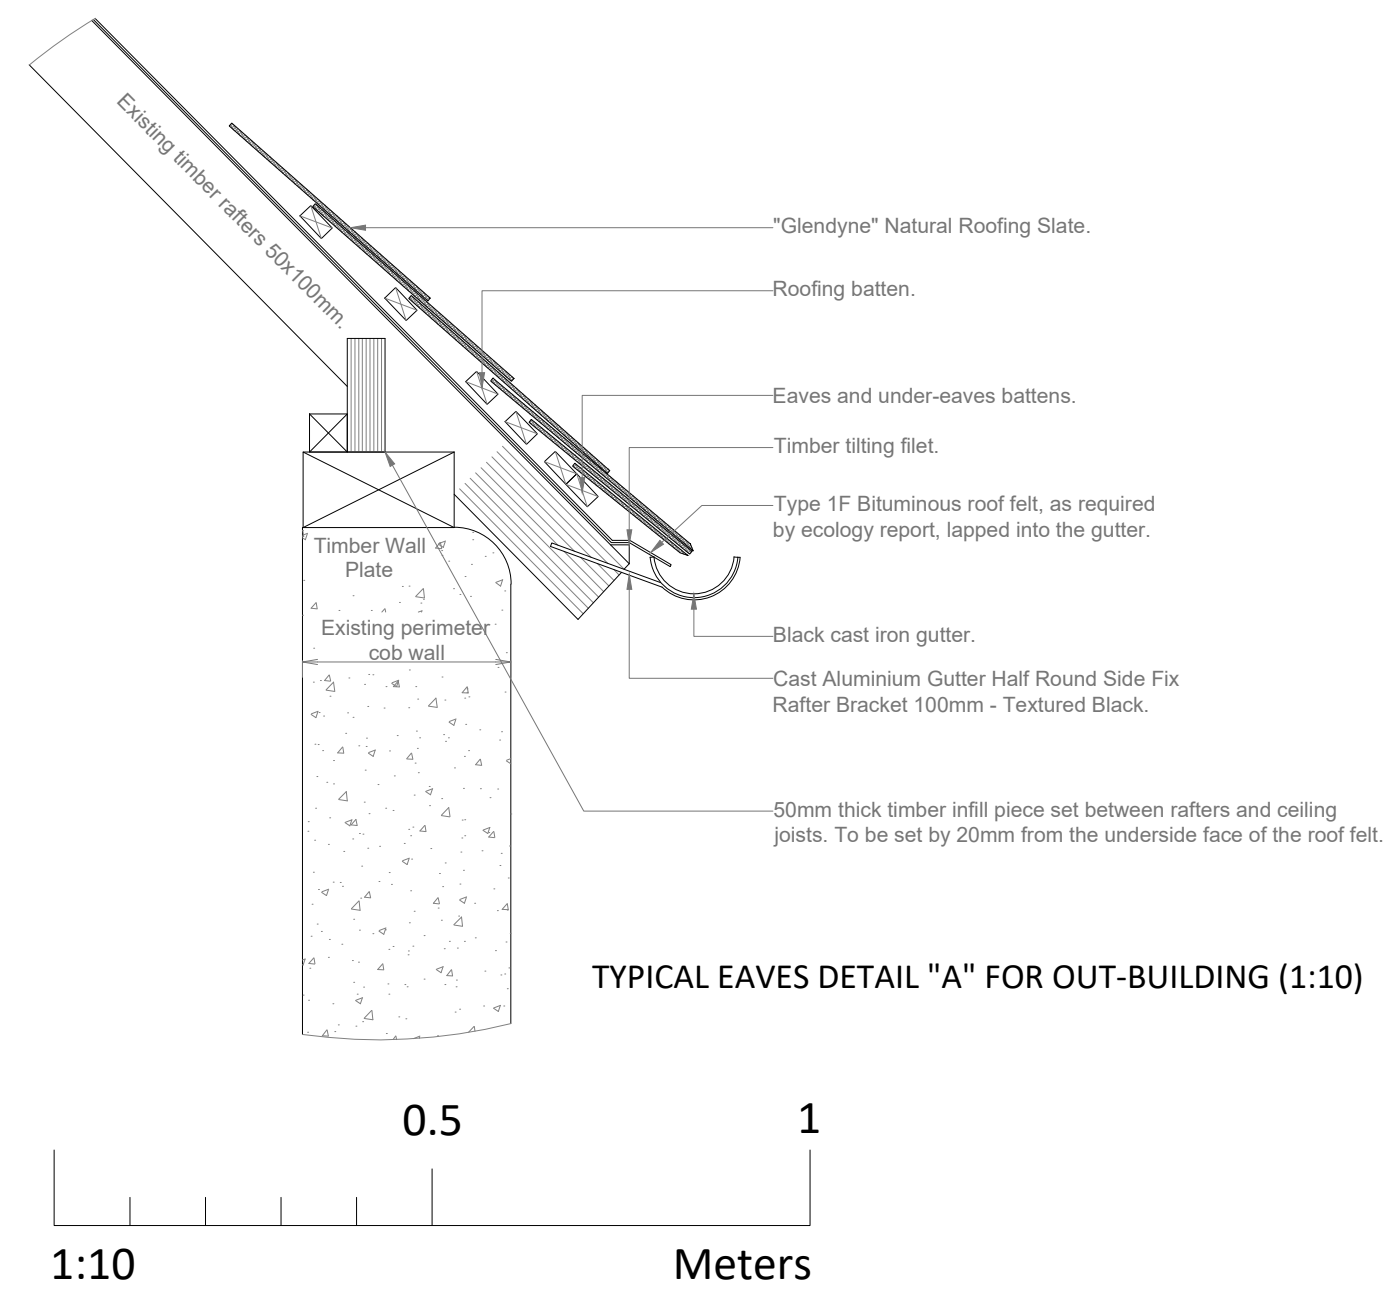
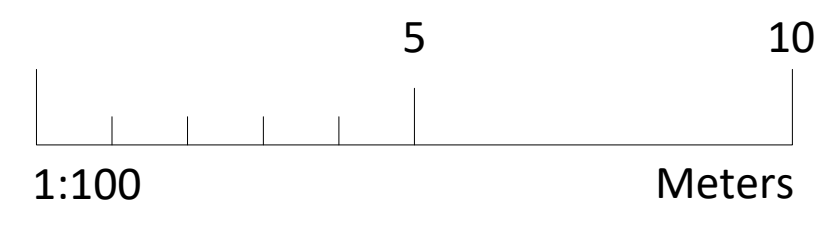
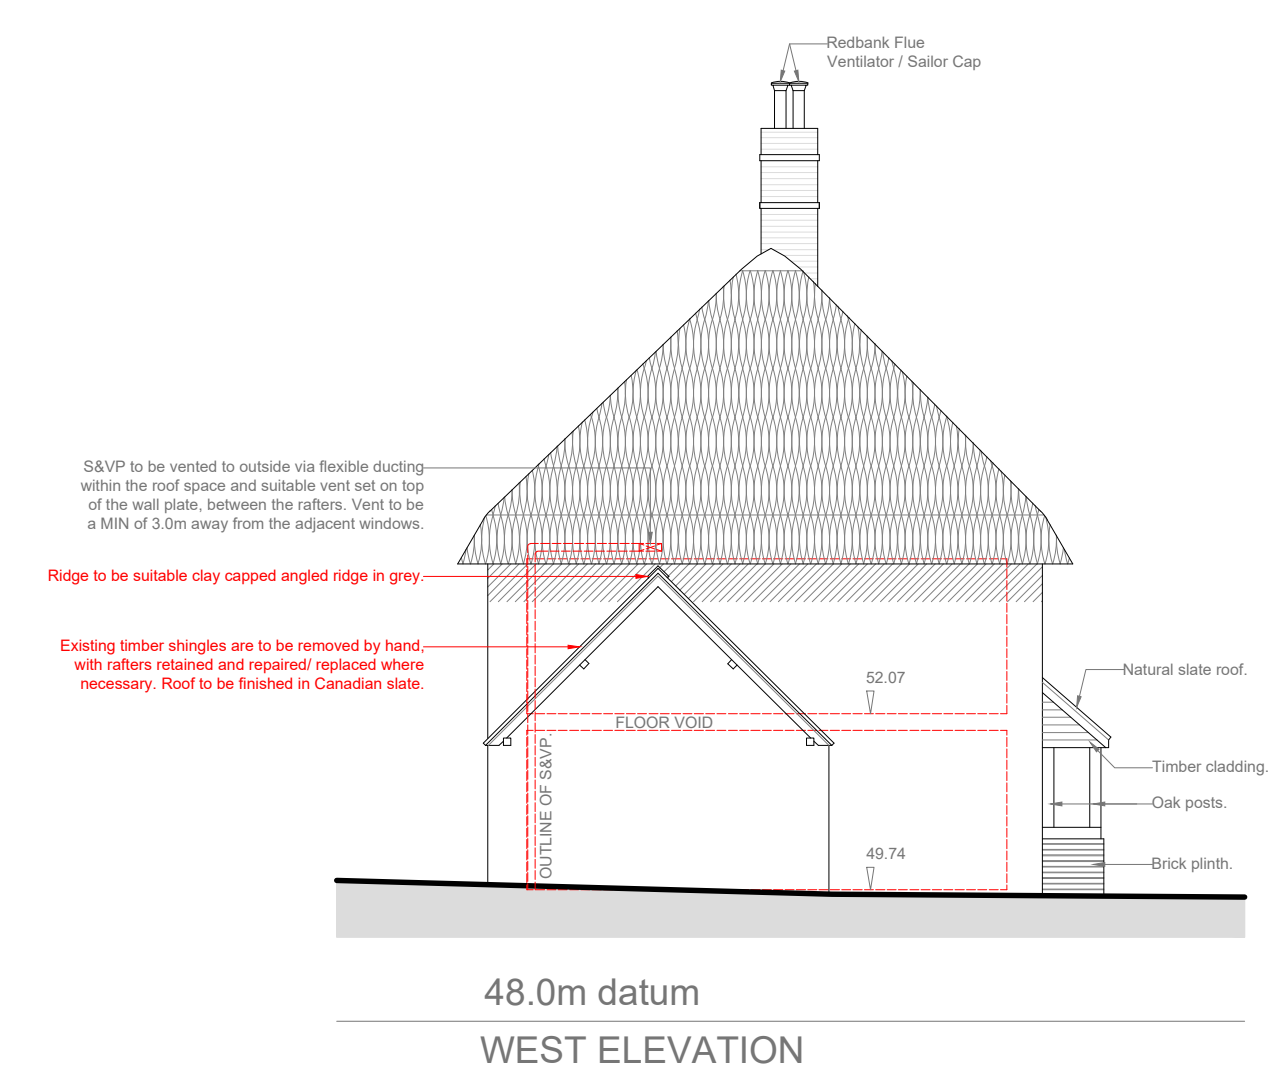
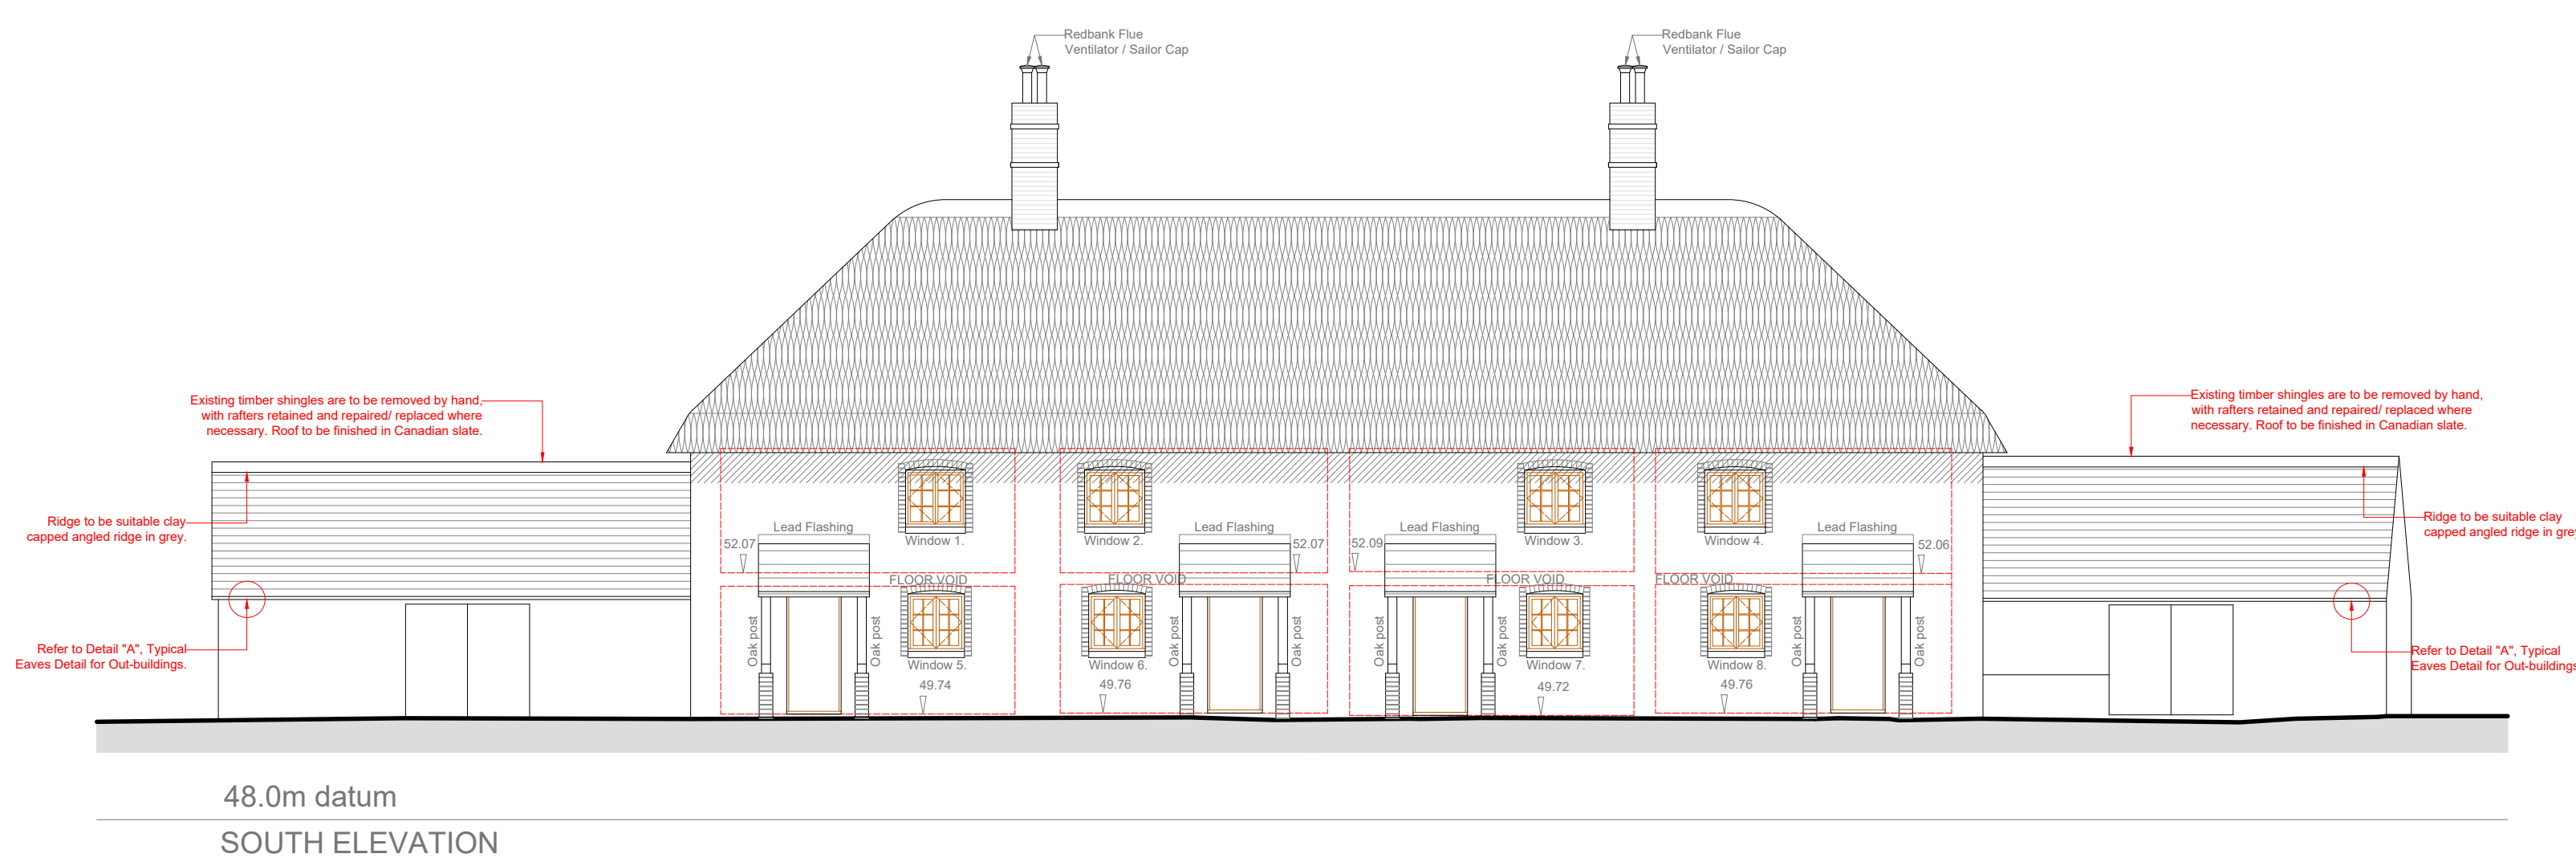
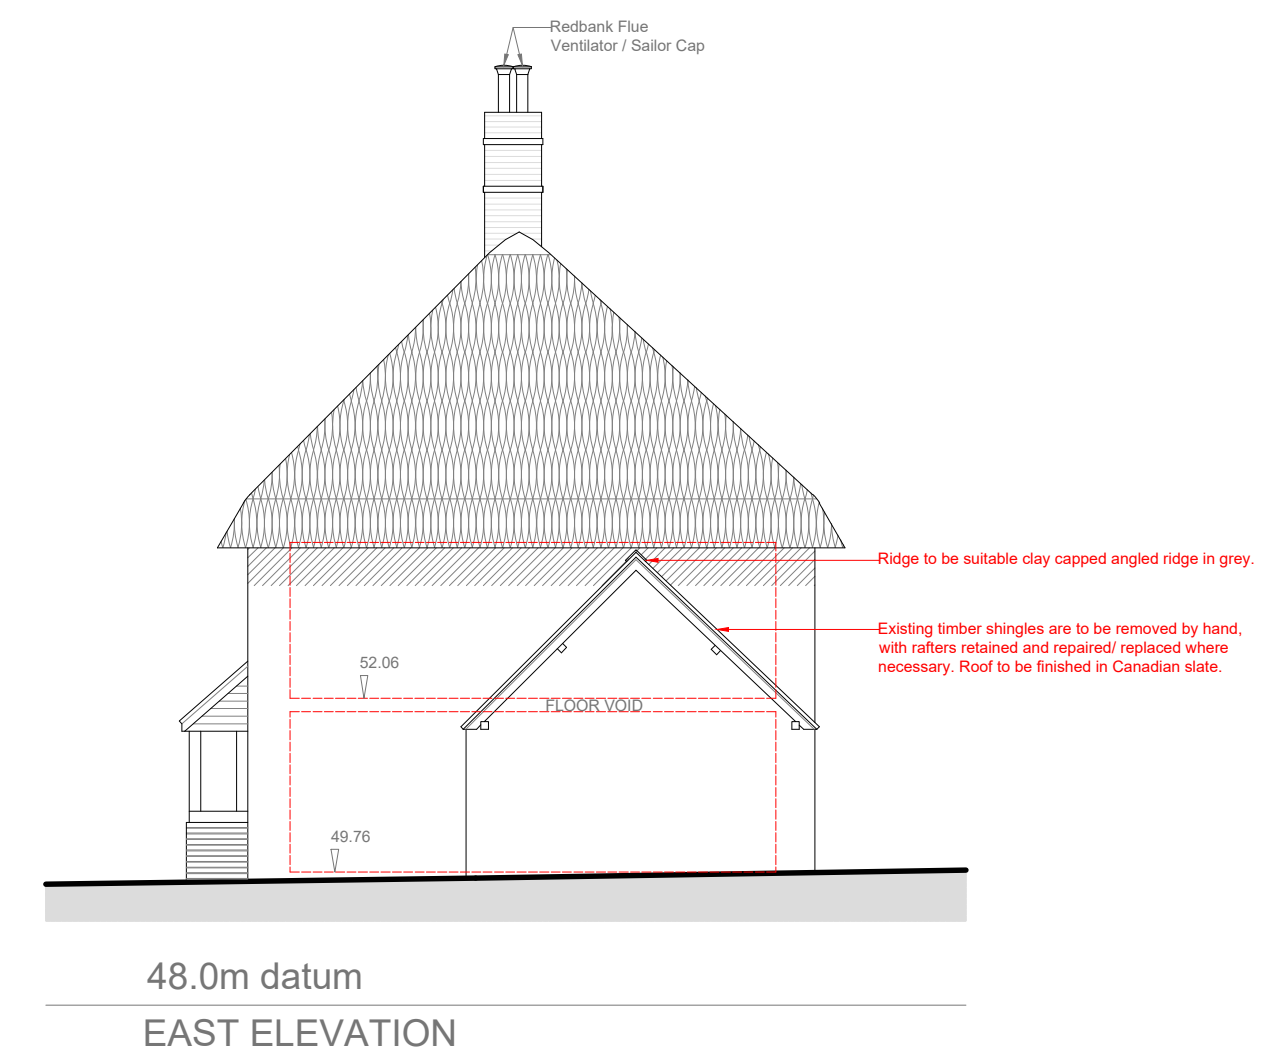


Revisions			
Rev	Date	Description	By
A	12.04.2023	Porch and chimneys updated.	MJP
B	22.05.2023	Notes added to elevation for roof works to out-building.	MJP

- NOTES:
1. This drawing remains the copyright of BCM
 2. All dimensions and levels are to be checked on site prior to works commencing.
 3. Do not scale from this drawing- Use figured dimensions only.
 4. Any discrepancies found are to be reported to the Project Manager immediately.
 5. This drawing is to be read in conjunction with sub-consultants and specialists drawings.
 6. CAD File name: 9381.004 005b 006b Building Regulations Drawings.dwg
 7. If BCM logo is not in colour this is not an original drawing

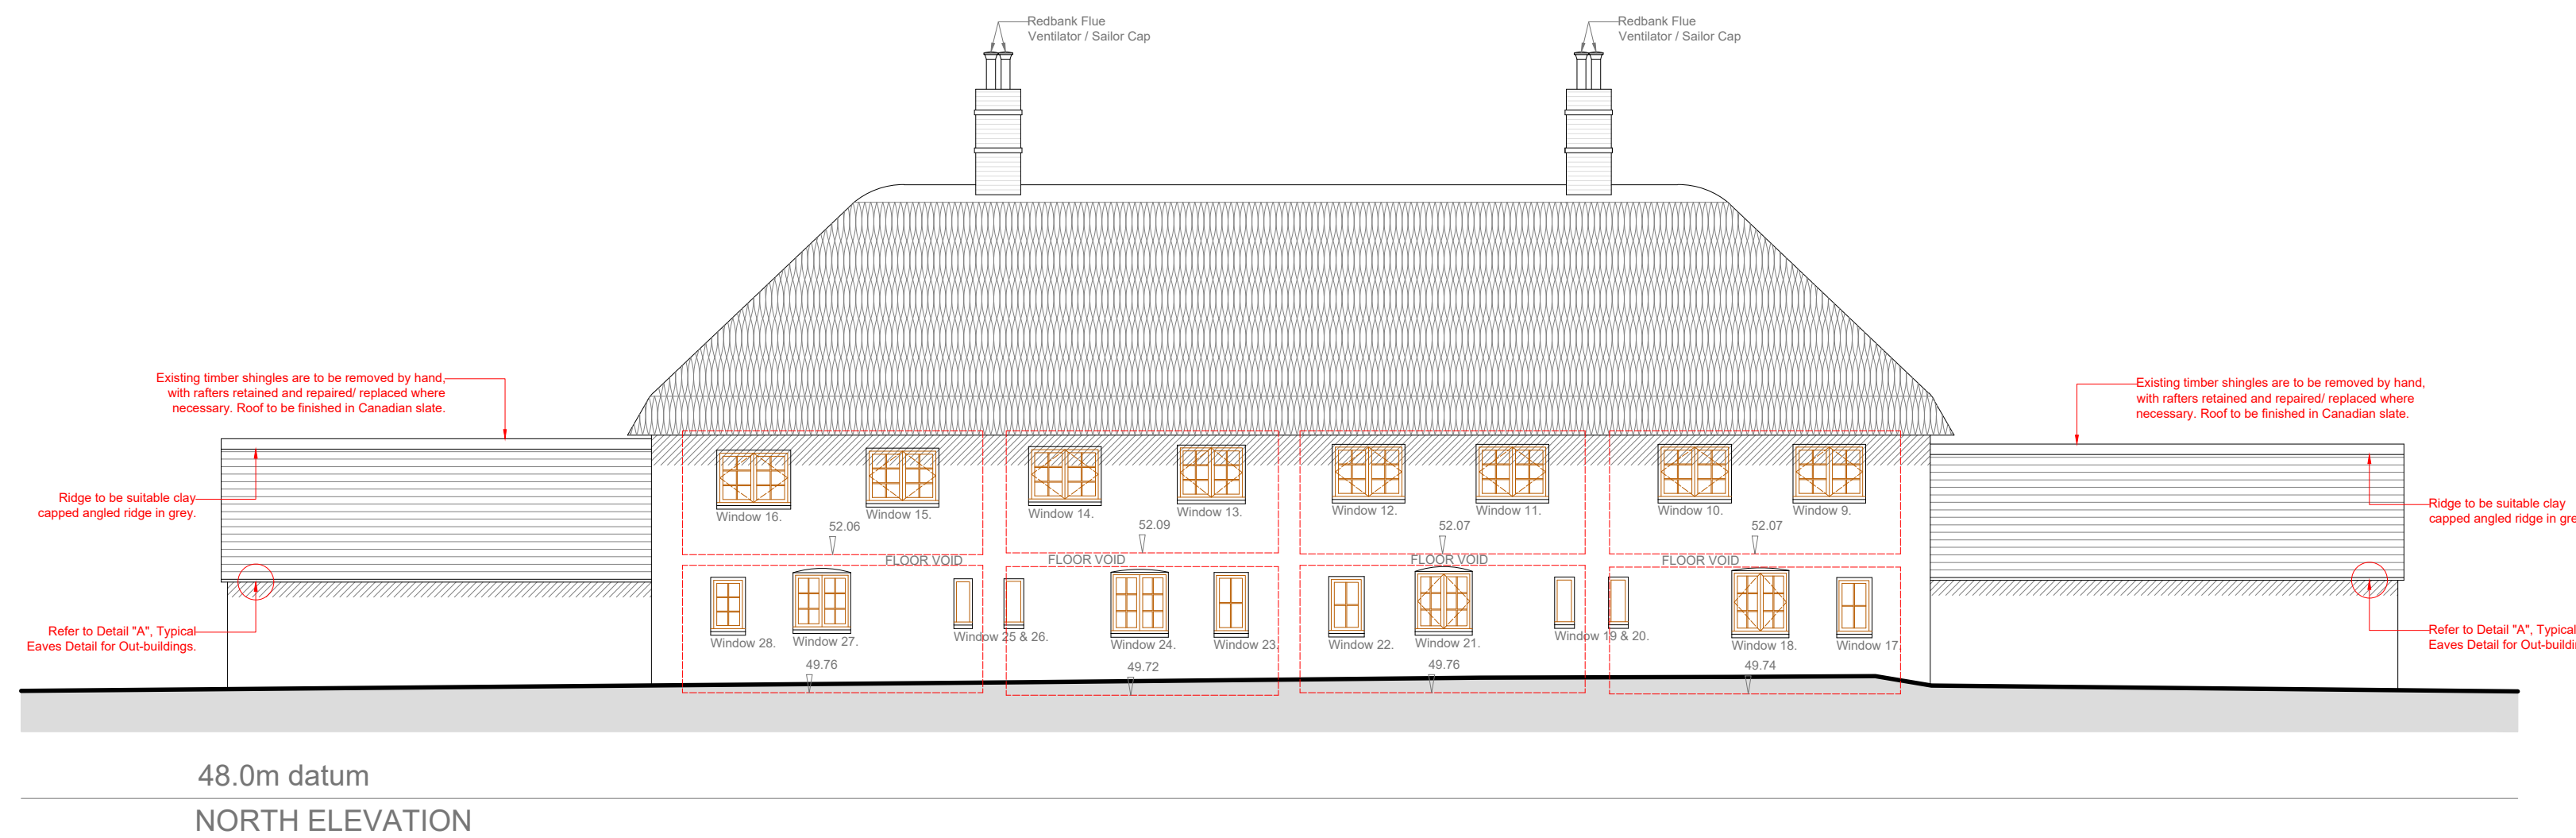

BUILDING REGULATIONS

Client	Middleton and Portways Estates		
Project Name	1-4, The Barracks, Bransbury.		
Drawing Title	Proposed Elevations		
Drawn By	MJP		
Scale	1:10 & 1:100	Sheet Size	A1
Drawing No.	9381.005	Revision	B

BCM
 The Old Dairy
 Winchester Hill
 Sutton Scotney
 Near Winchester
 Hampshire
 SO21 3NZ
 t 01962 763 900
 www.bcm.co.uk

