



All dimension should be verified on site before proceeding with the work.

All dimension are in millimeters.

rev.	date	description
-	-	-

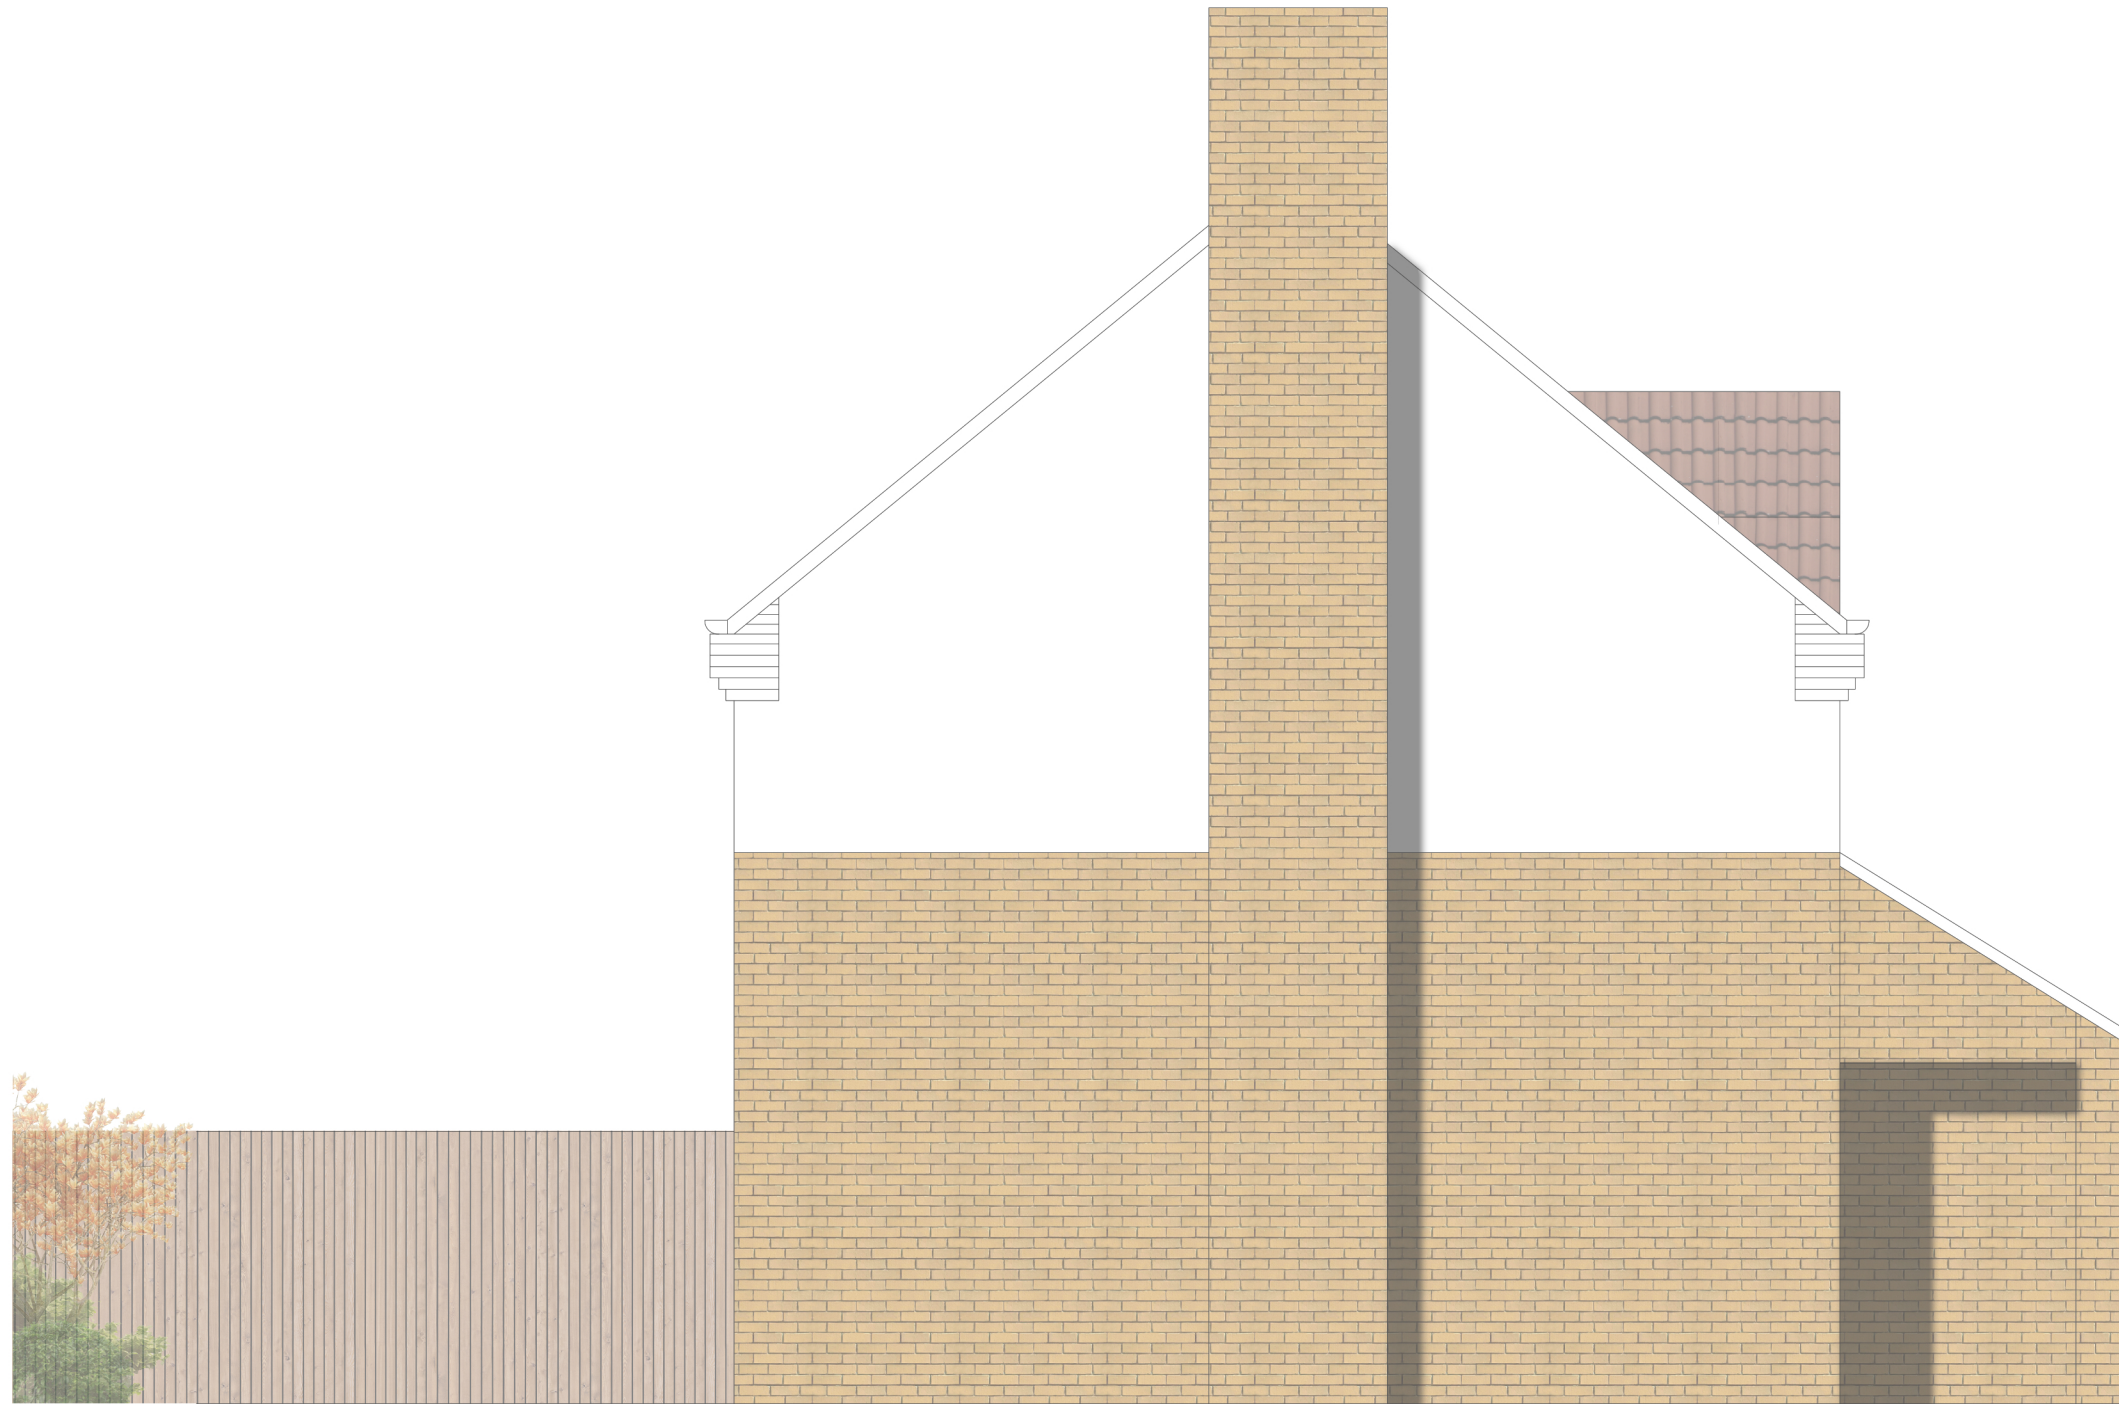

PROPOSED SIDE ELEVATION 1:50

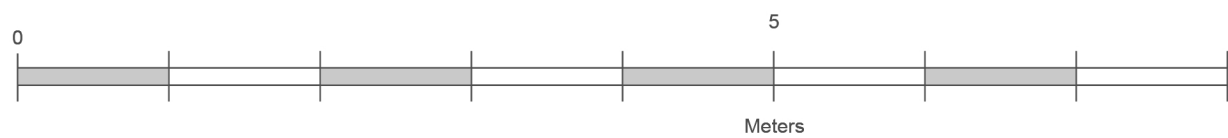

SINTAA

www.studiosintaa.com
 T: 0117 907 6032
 M: info@studiosintaa.com

PROJECT
 Front porch alteration

55 Oaktree Cres, Bradley
 Stoke, Bristol
 BS32 9AB

CLIENT
 Mr. Ravichand B

DRAWING
 Proposed Side Elevation

STATUS
PLANNING

SCALE
 A3@1:50

DATE 14/09/2023 **AUTHOR** EV

PROJECT 2068 **DRG. NO** PL24 **REV.** -