



All dimension should be verified on site before proceeding with the work.  
All dimension are in millimeters.

rev.	date	description
-	-	-

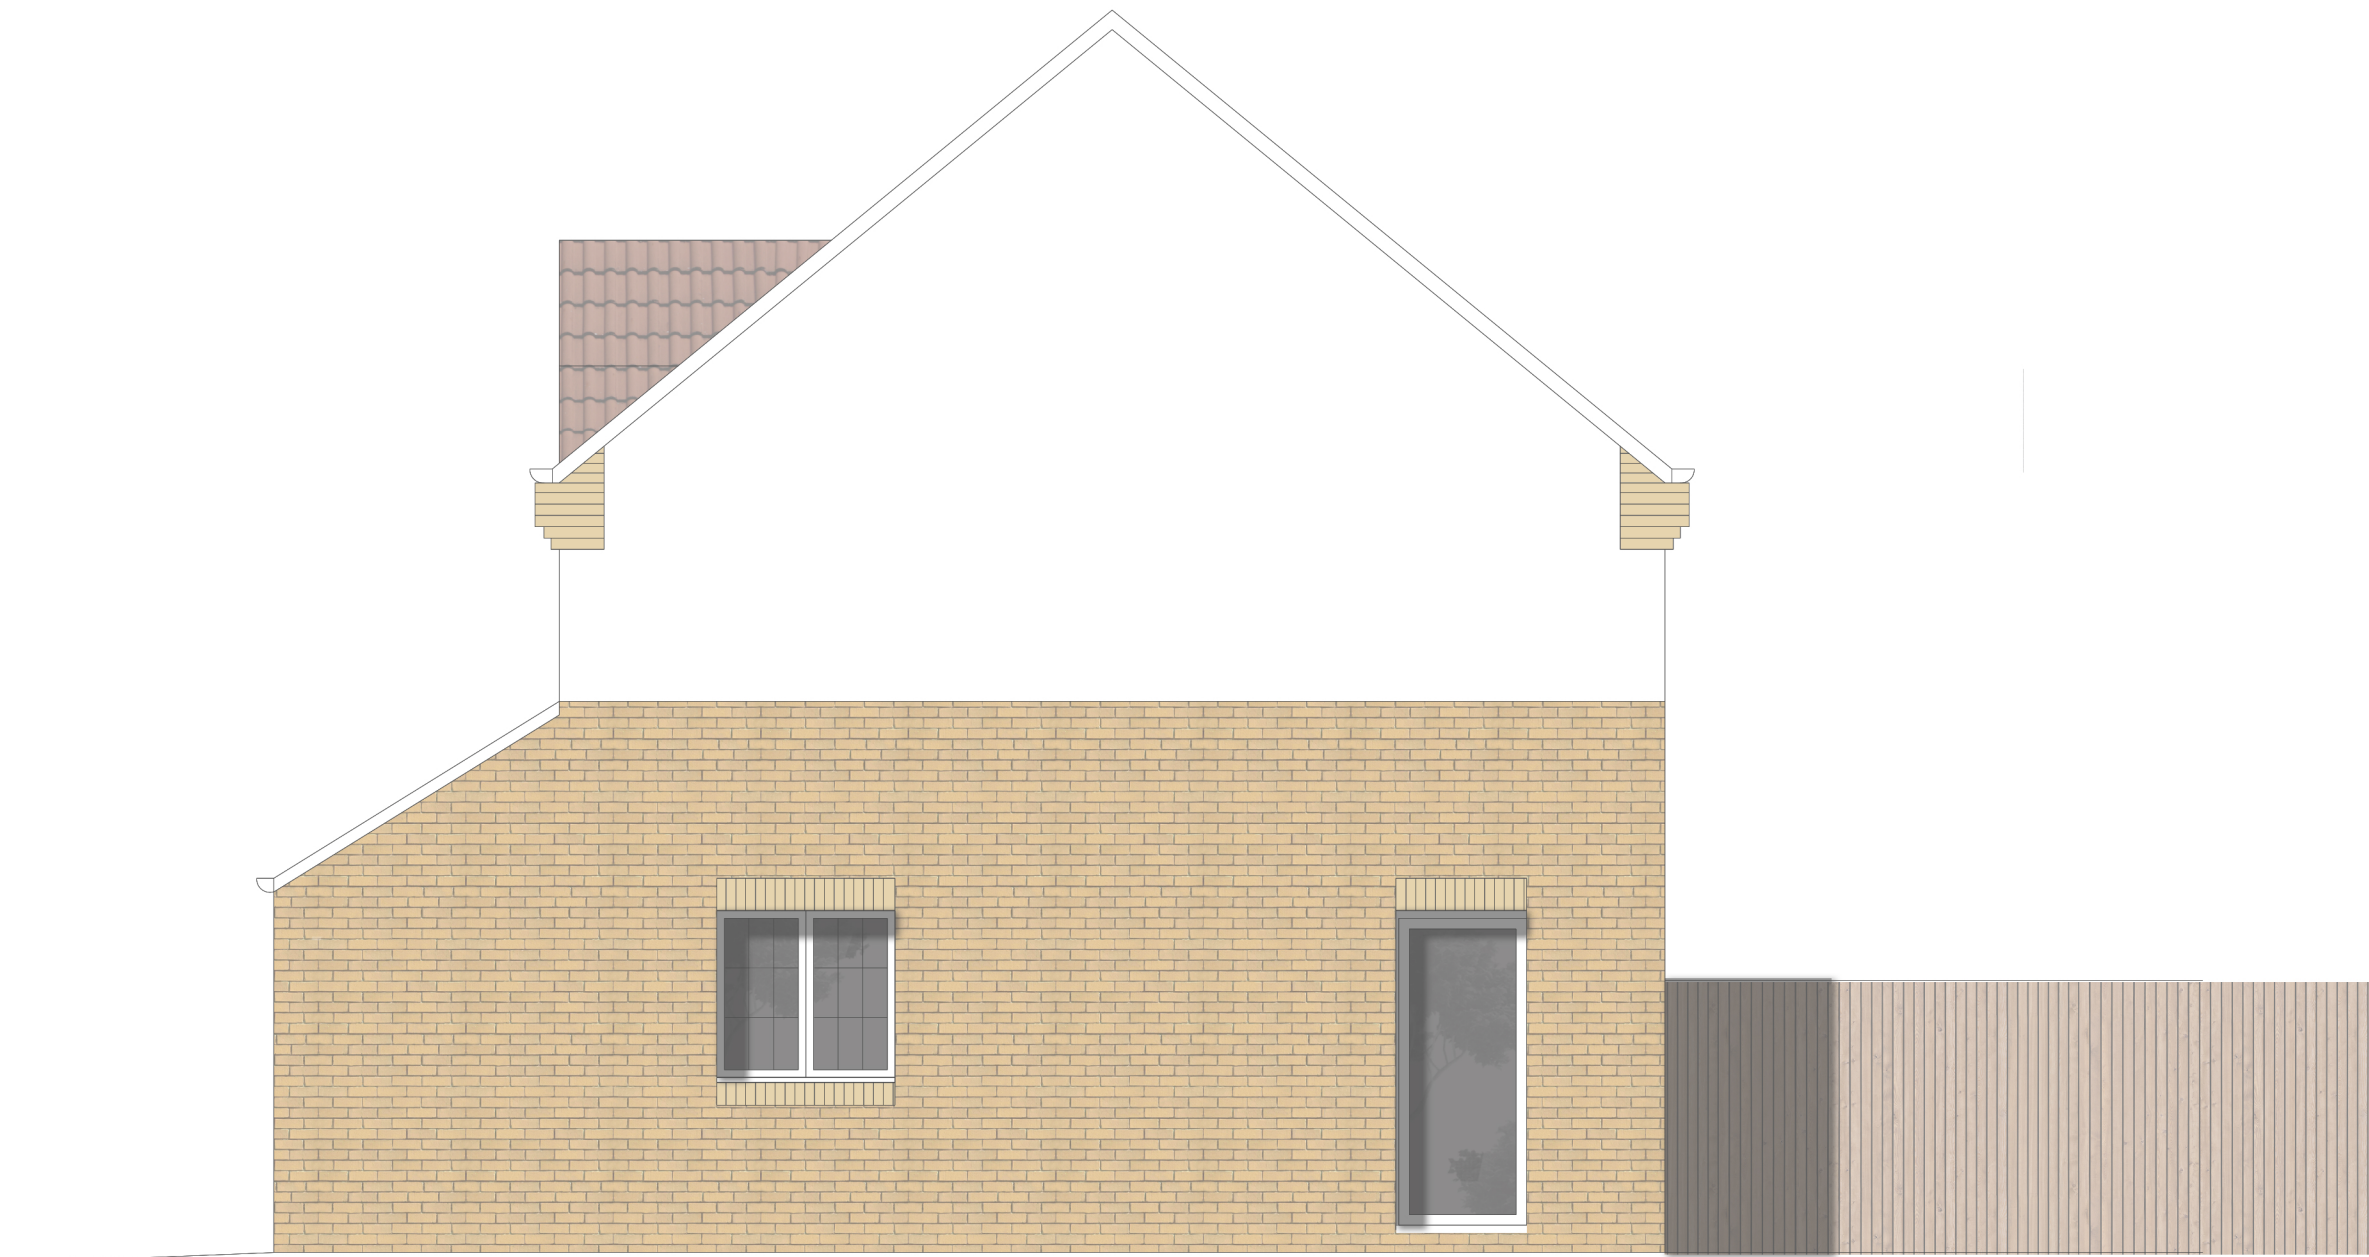

PREFAB SIDE ELEVATION 1:50

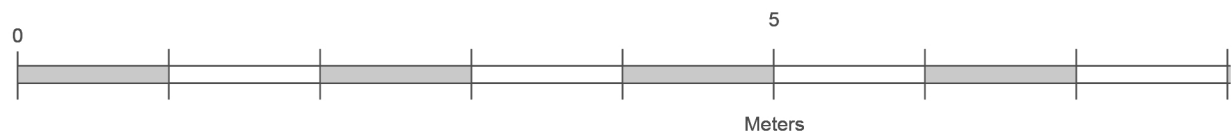

# SINTAA

www.studiosintaa.com  
T: 0117 907 6032  
M: info@studiosintaa.com

## PROJECT

Front porch alteration

55 Oaktree Cres, Bradley  
Stoke, Bristol  
BS32 9AB

## CLIENT

Mr. Ravichand B

## DRAWING

Existing Side Elevation 1

## STATUS

**PLANNING**

SCALE  
A3@1:50

DATE 14/09/2023 AUTHOR EV

PROJECT 2068 DRG. NO PL25 REV. -