
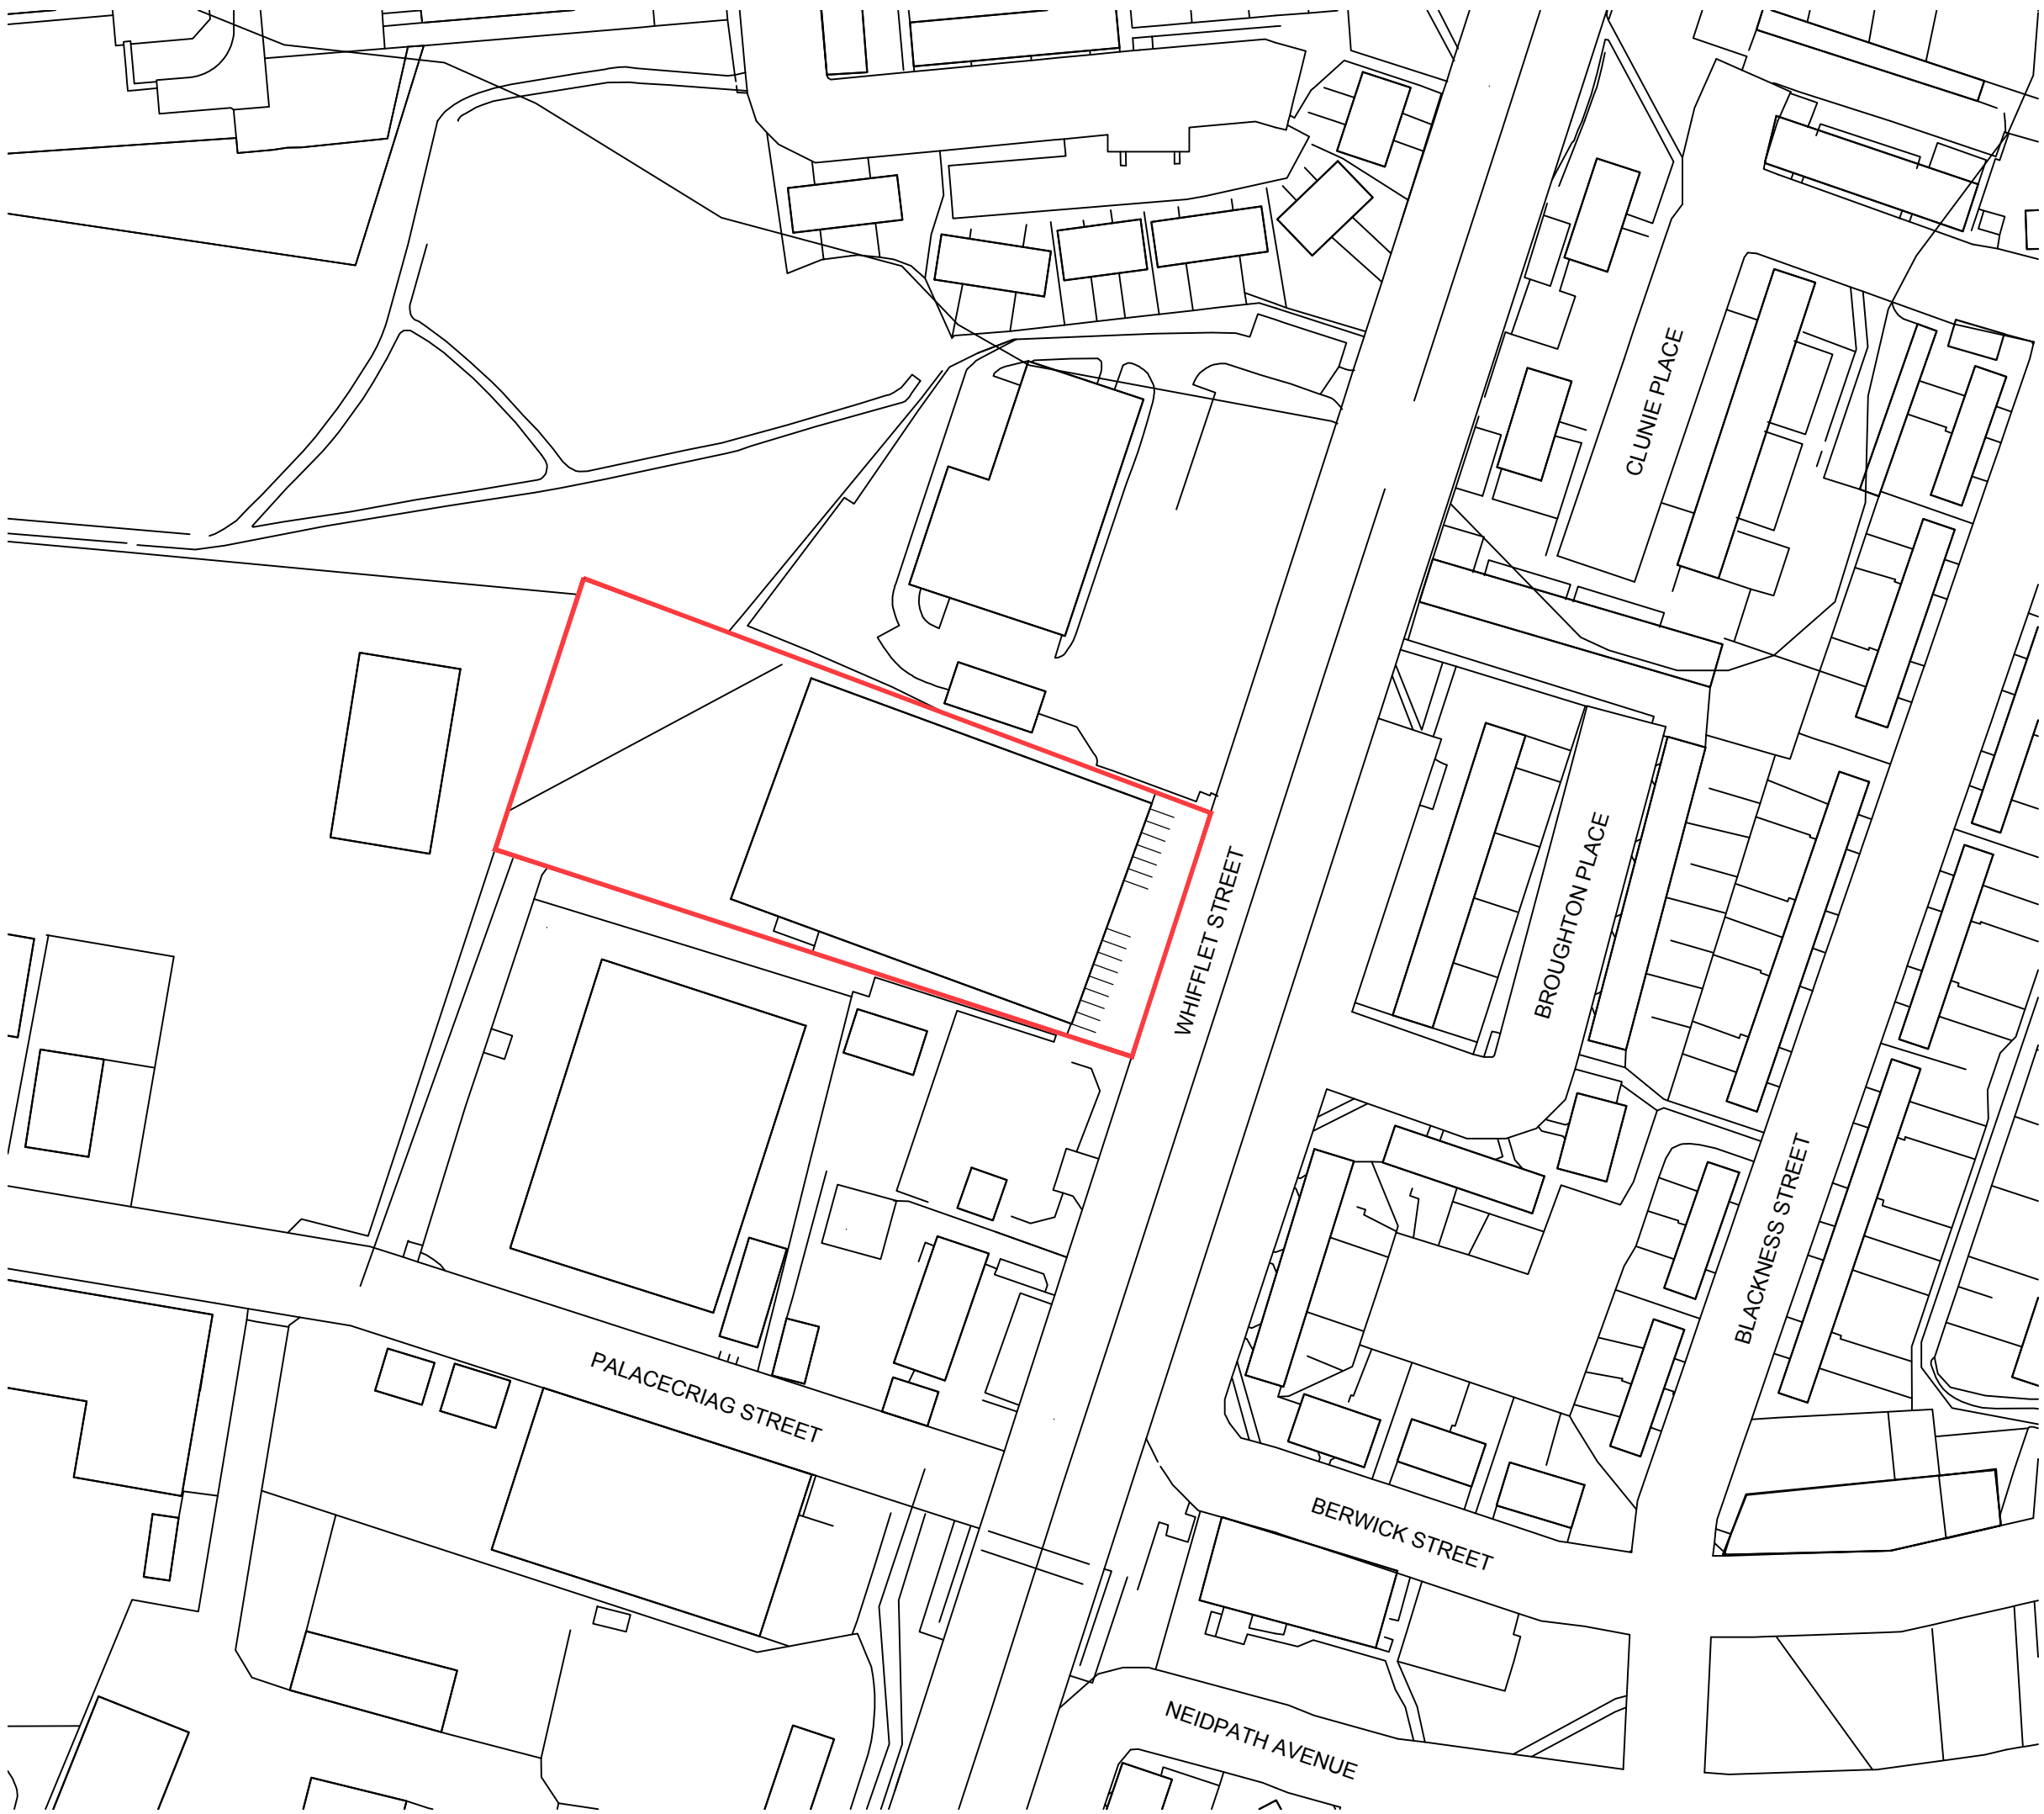
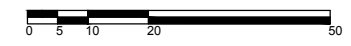


DO NOT SCALE FROM THIS DRAWING : IF IN DOUBT ASK / ALL DIMENSIONS MUST BE CHECKED ON SITE PRIOR TO WORKS COMMENCING.

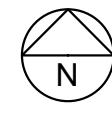

sfx. revisions date

PROJECT
Storage Vault Proposal
Scotland Street
Glasgow

DRAWING TITLE
Location Plan

scale drawn date
1:1250 @ A3 FS Aug 2018

JOB NO	DRAWING NO	REVISION
050	10/001	