

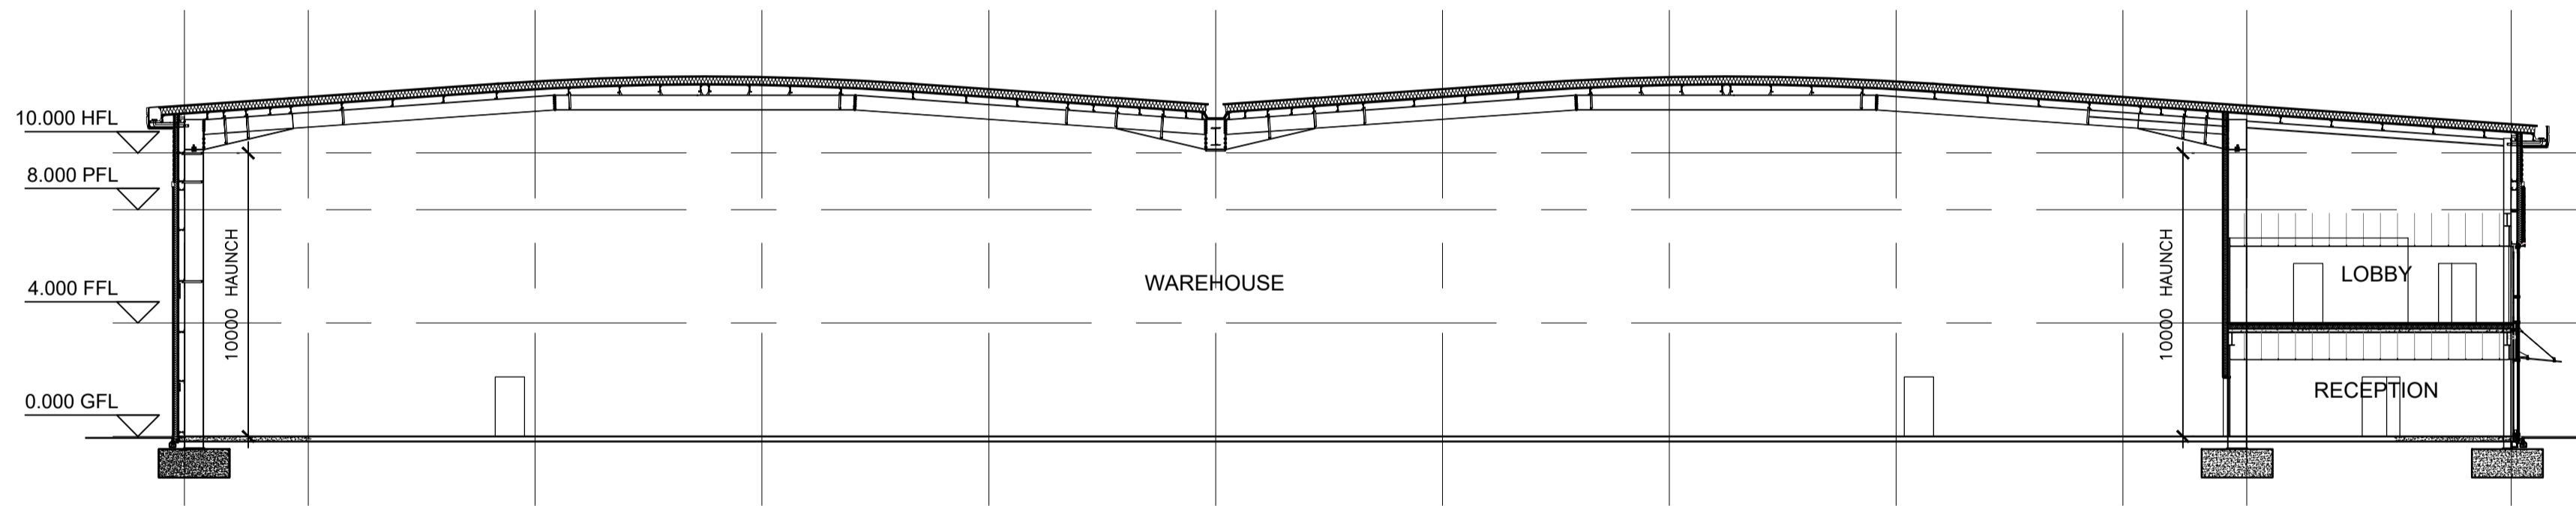


01 KEY PLAN
206 1:500

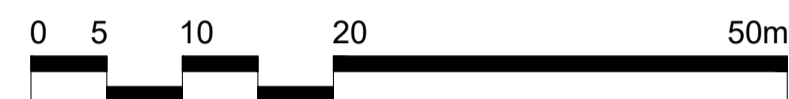

02 SECTION A-A
206 1:200

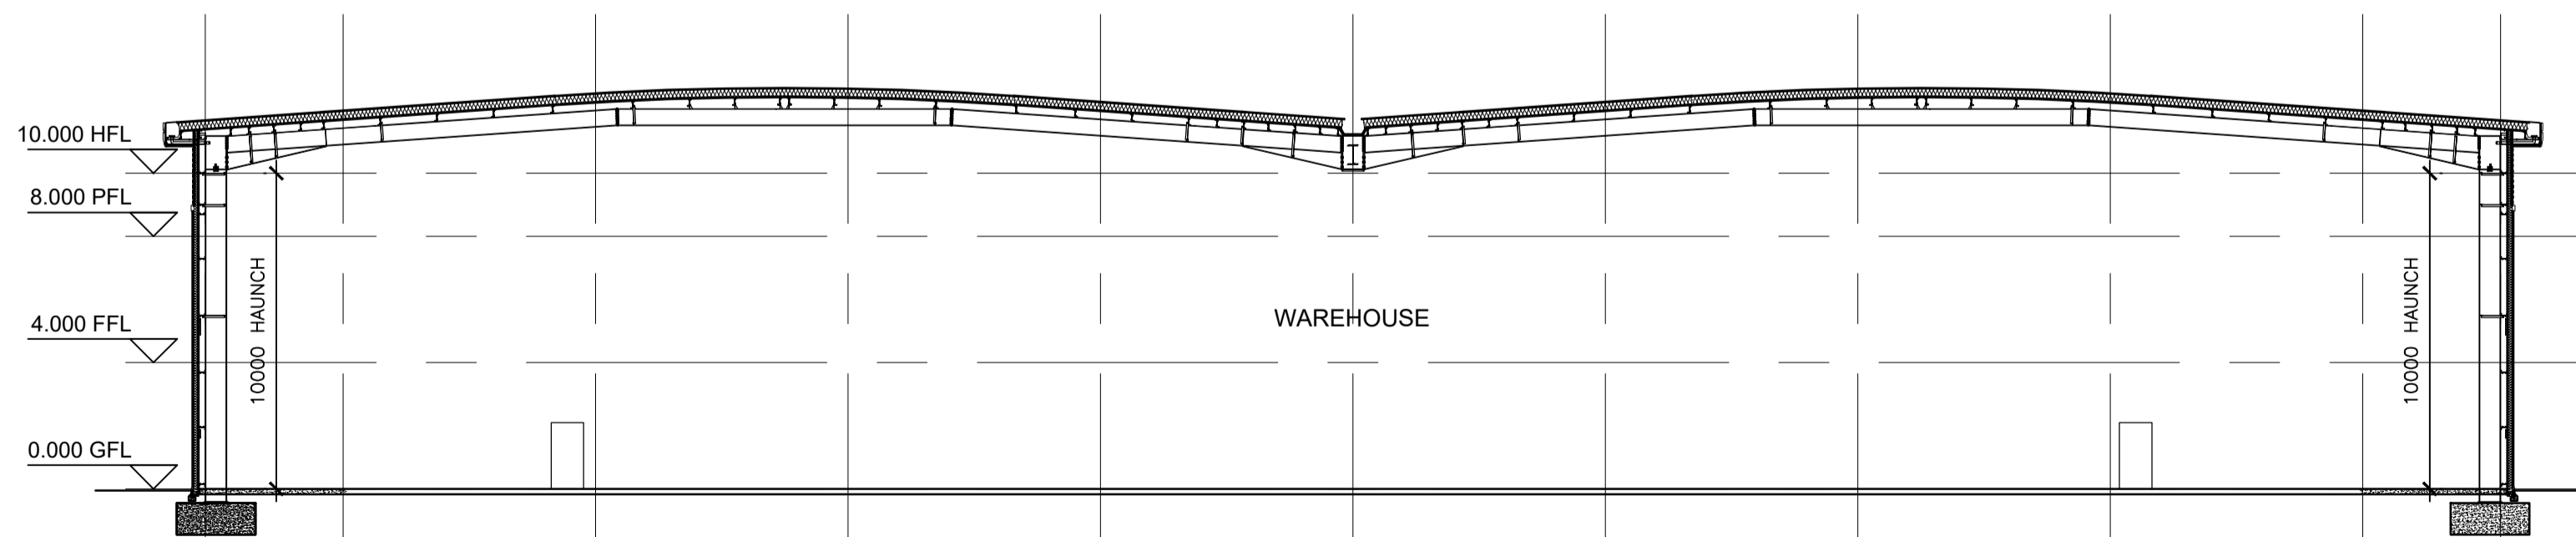


03 SECTION B-B
206 1:200



NOTES:

SUBJECT TO STATUTORY CONSENTS
 SUBJECT TO SURVEY
 BASED ON OS MAP REPRODUCED BY PERMISSION OF CONTROLLER
 OF HM STATIONARY OFFICE (c) CROWN COPYRIGHT
 COPYRIGHT RESERVED
 DO NOT USE ELECTRONIC VERSIONS OF THIS DRAWING TO
 DETERMINE DIMENSIONS UNLESS SPECIFICALLY AUTHORISED BY
 MICHAEL SPARKS ASSOCIATES
 IF USING AN ELECTRONIC VERSION OF THIS DRAWING FIGURED
 DIMENSIONS TAKE PRECEDENCE AND NOTIFY MICHAEL SPARKS
 ASSOCIATES OF ANY DISCREPANCIES

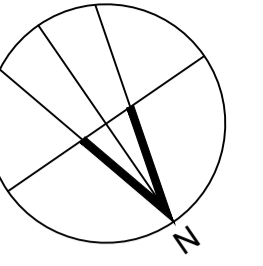

PLANNING

-	06/10/2022	Issued for planning	GZ	AC
REV	DATE	NOTE	DRAW	CHK



11 PLATO PLACE
 ST. DIONIS ROAD
 LONDON SW6 4TU
 TELEPHONE 020 7736 6162
 www.msa-architects.co.uk



TITLE
 EAST HORNDON BUSINESS PARK

DRAWING
 SECTIONS
 UNIT 3A

CLIENT
 GOODMAN

DATE SCALE DRAWN
 OCTOBER 2022 1:500 & 1:200 @ A1 GZ

STATUS CHECKED
 PLANNING AC

DRAWING NUMBER
 31795-PL-206