


Scale: 1:1250

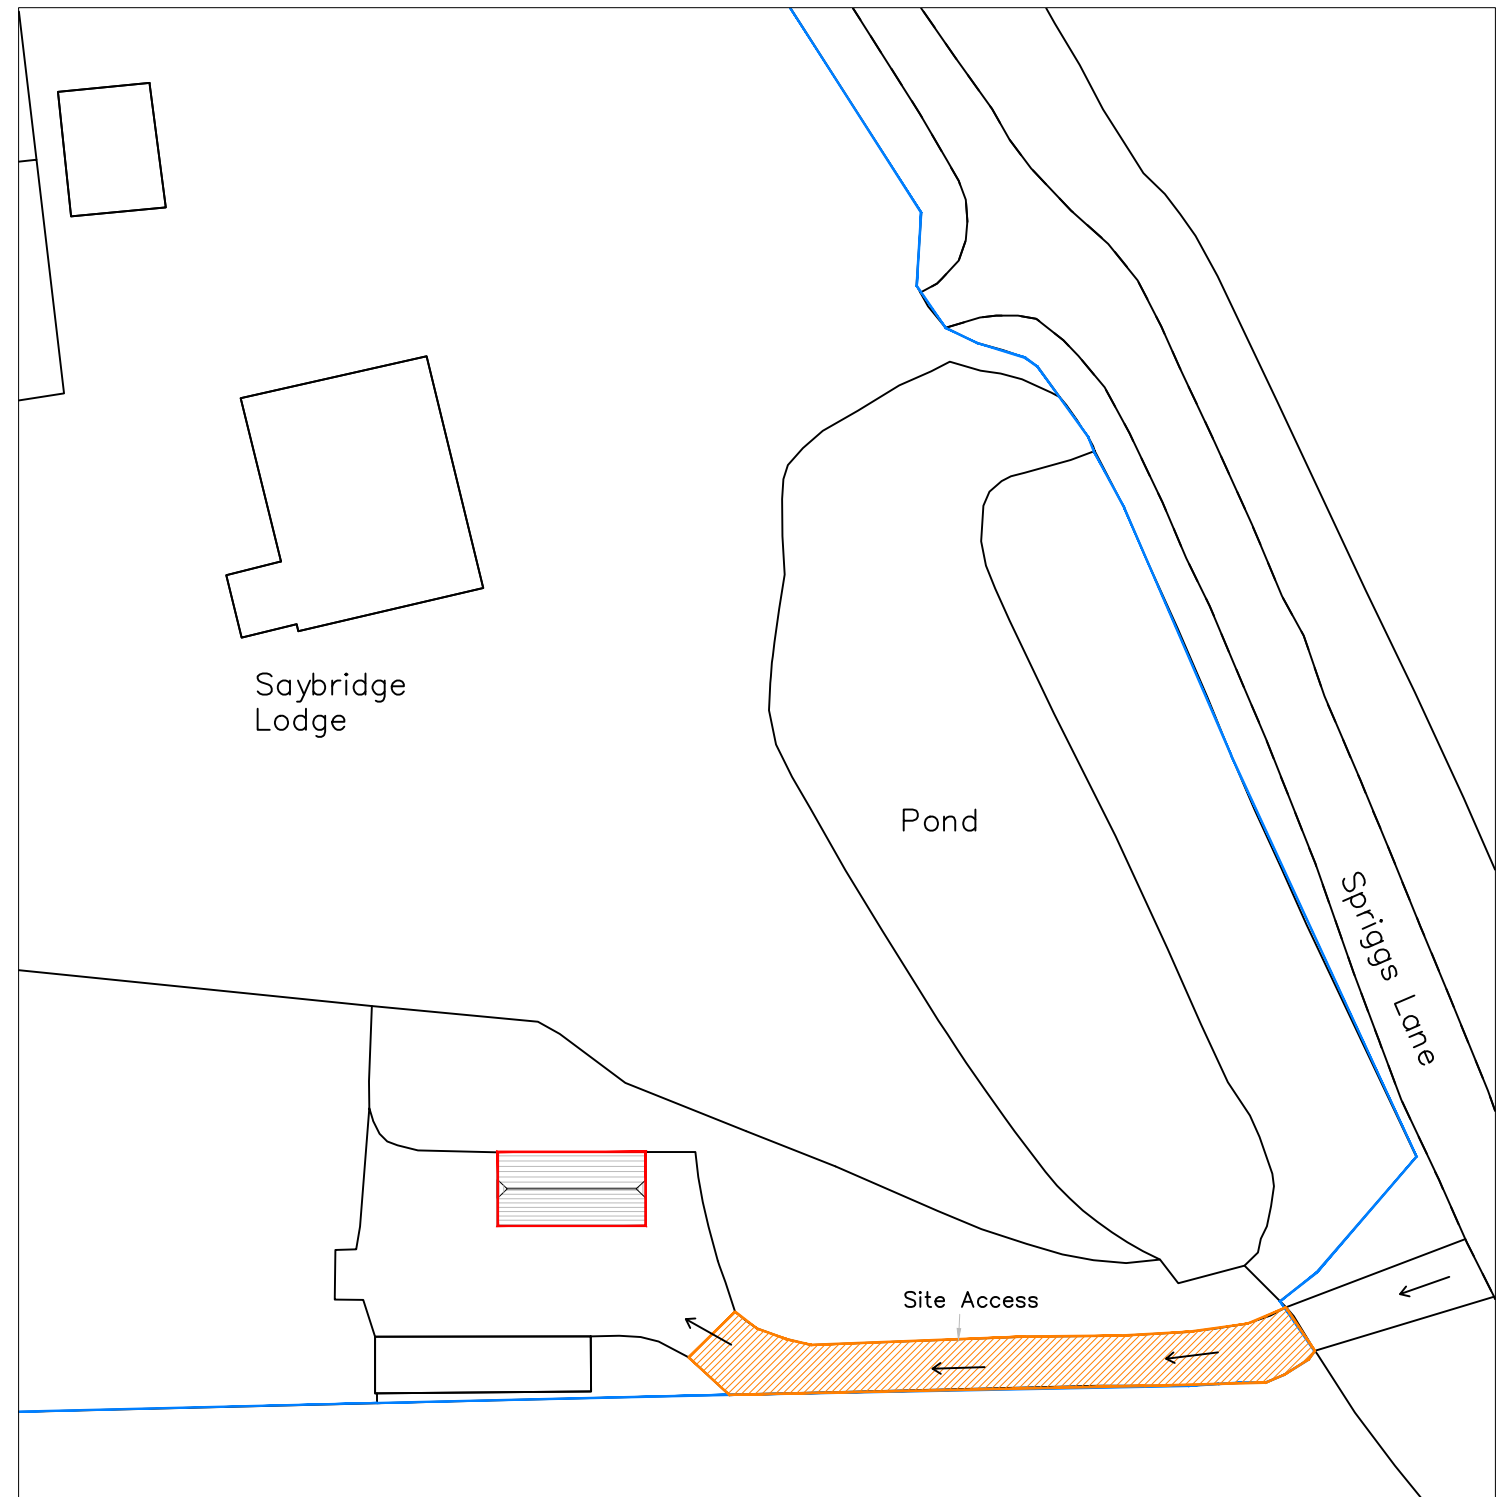

Scale: 1:500

Client:			
Mr & Mrs Moulton			
Job Title:			
Saybridge Lodge, Blackmore			
Drawing Title:			
Site Location & Block Plan			
Scale:	Drawn By:	Date:	
1:1250	A3	LA	Sept 2023
1:500			
Job Number:	Drawing Number:	Status:	
6975	00	Planning	

whitworth

Chartered Architects & Chartered Building Surveyors
 Unit 12 Park Farm, Fornham St Genevieve, Bury St Edmunds, IP28 6TS
 01284 760421 info@whitworth.co.uk www.whitworth.co.uk

NOTE:
 Do not scale from this drawing. Confirm all dimensions on site. Refer any discrepancies to the Architect before work is put in hand. Read this drawing in conjunction with the relevant sections of the specification, schedule of works and other drawings.

This drawing is copyright of whitworth.