

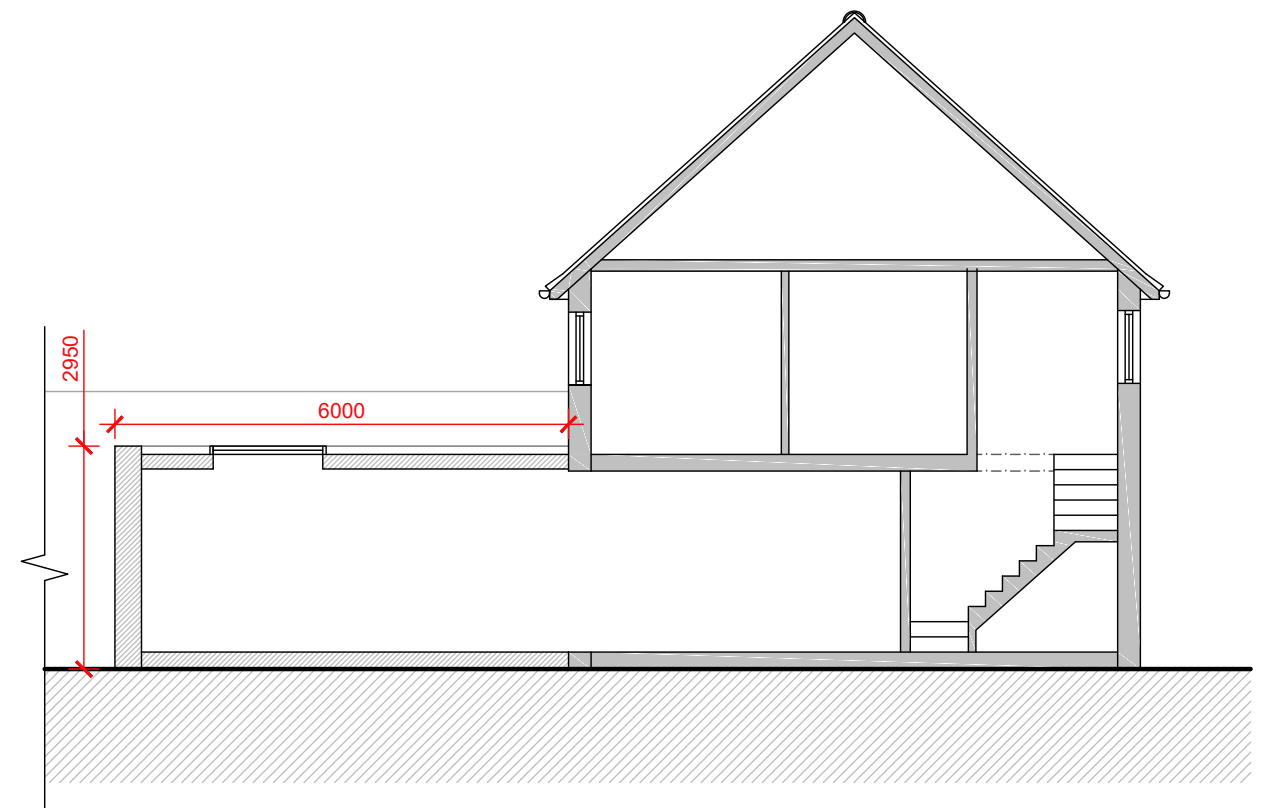


SIDE (SOUTH) ELEVATION

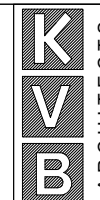

SECTION X-X

PROPOSED ELEVATION / SECTION

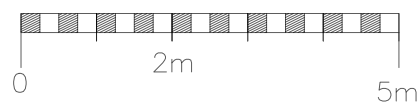

K V B Architects Ltd
Chartered Architects
9 High Street
Tring, Herts
HP23 5AH
Tel: +44 (0)1442 824691
Email: greg@kvbarchitects.co.uk
www.kvbarchitects.co.uk

CLIENT McGowan	SCALE 1:100 @ A3	DATE 23.10.23
PROJECT 13 Battlers Green Drive	DRAWN OE	CHECKED GB
TITLE Proposed Side Elevations	DRAWING NO. 306	
	JOB NO.	REVISION