


External Ground Levels
will remain as Existing




CHA North Elevation
1:100

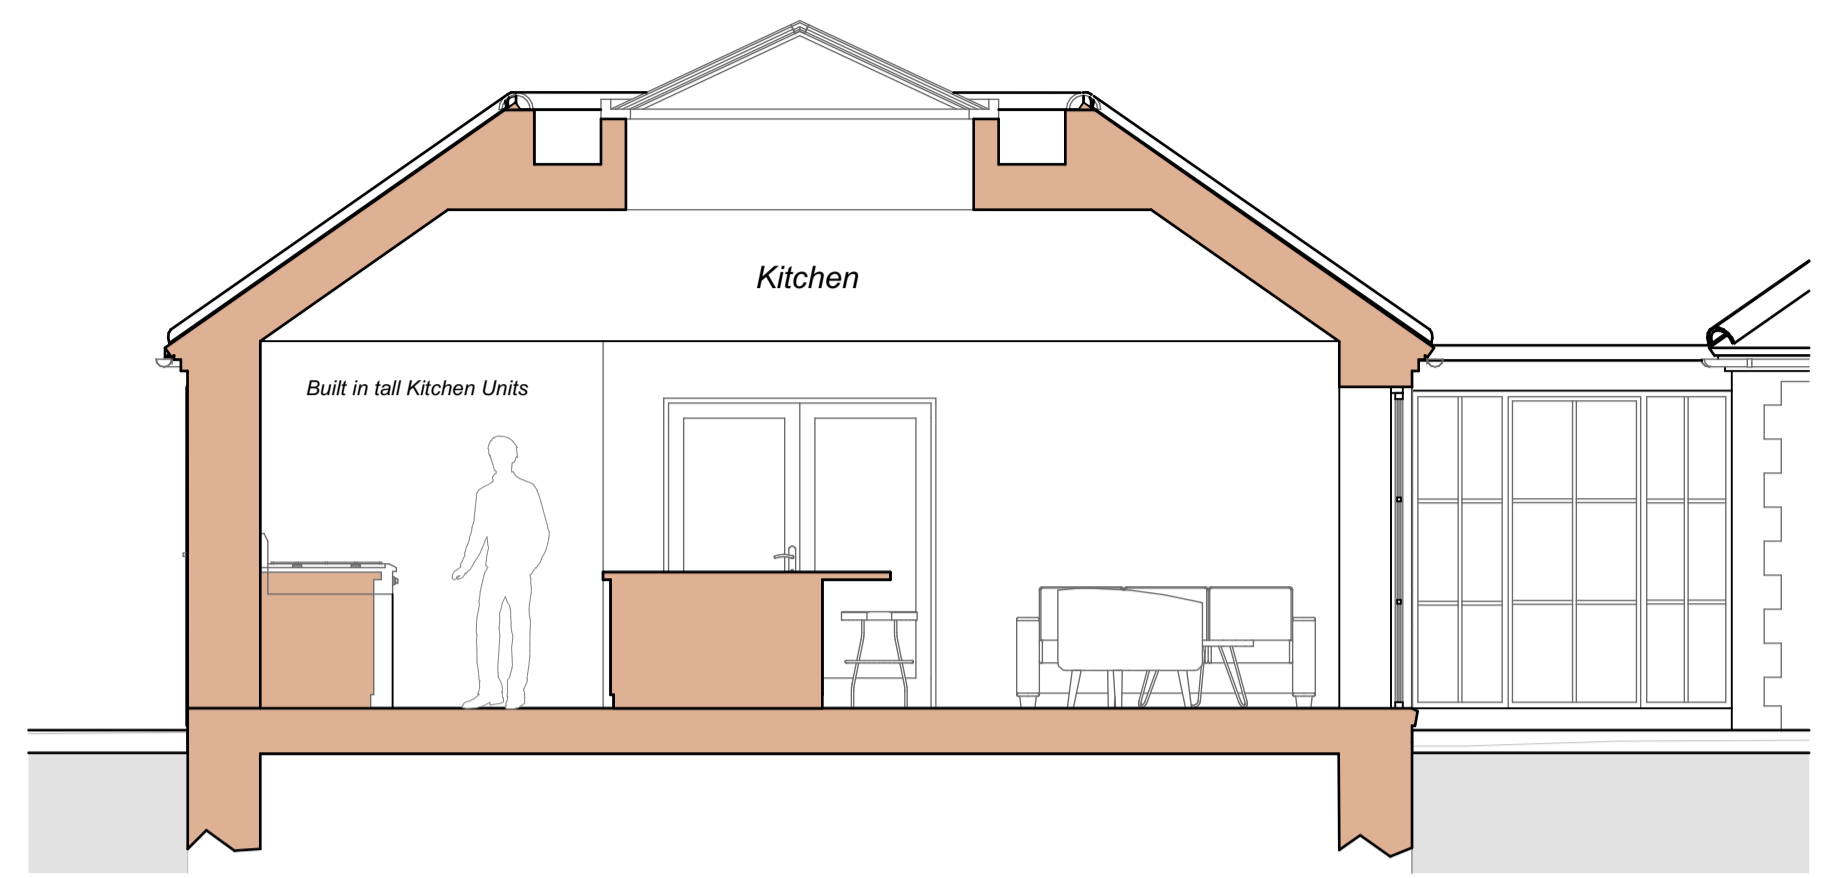


CHA Section D - D
1:50



CHA East Elevation
1:100

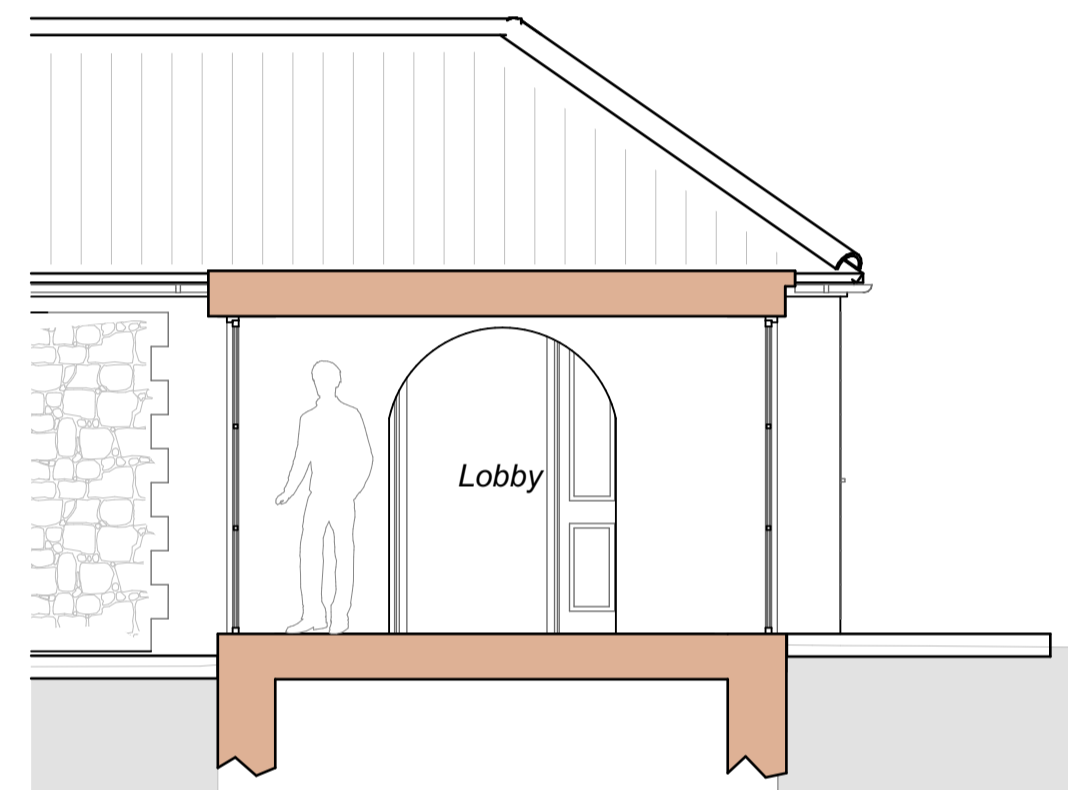


CHA Section E - E
1:50

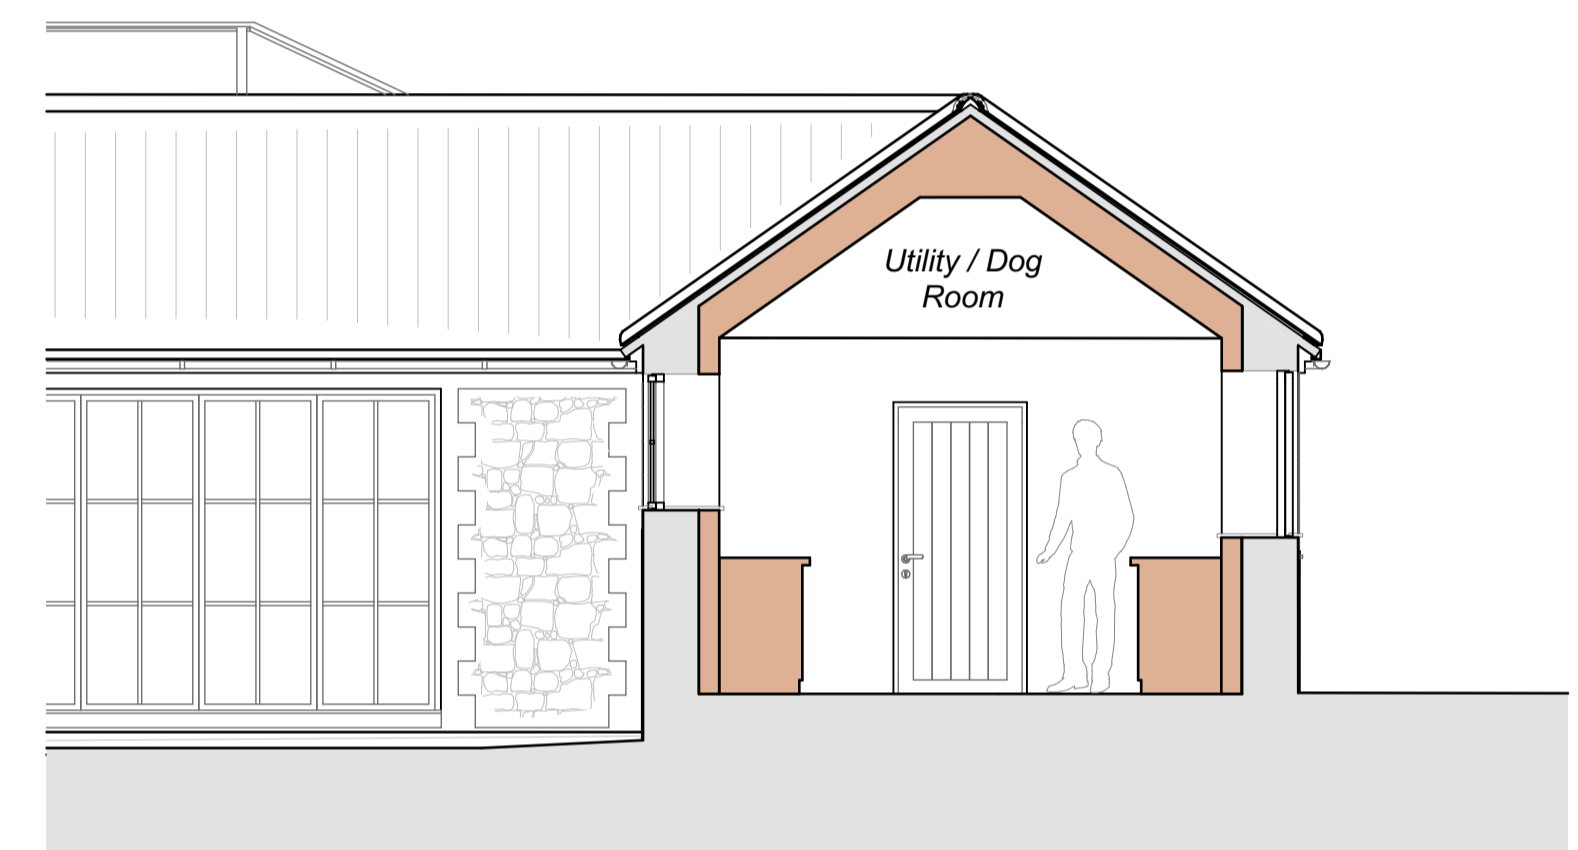

CHA Section C - C
1:50




CHA South East Elevation
1:100

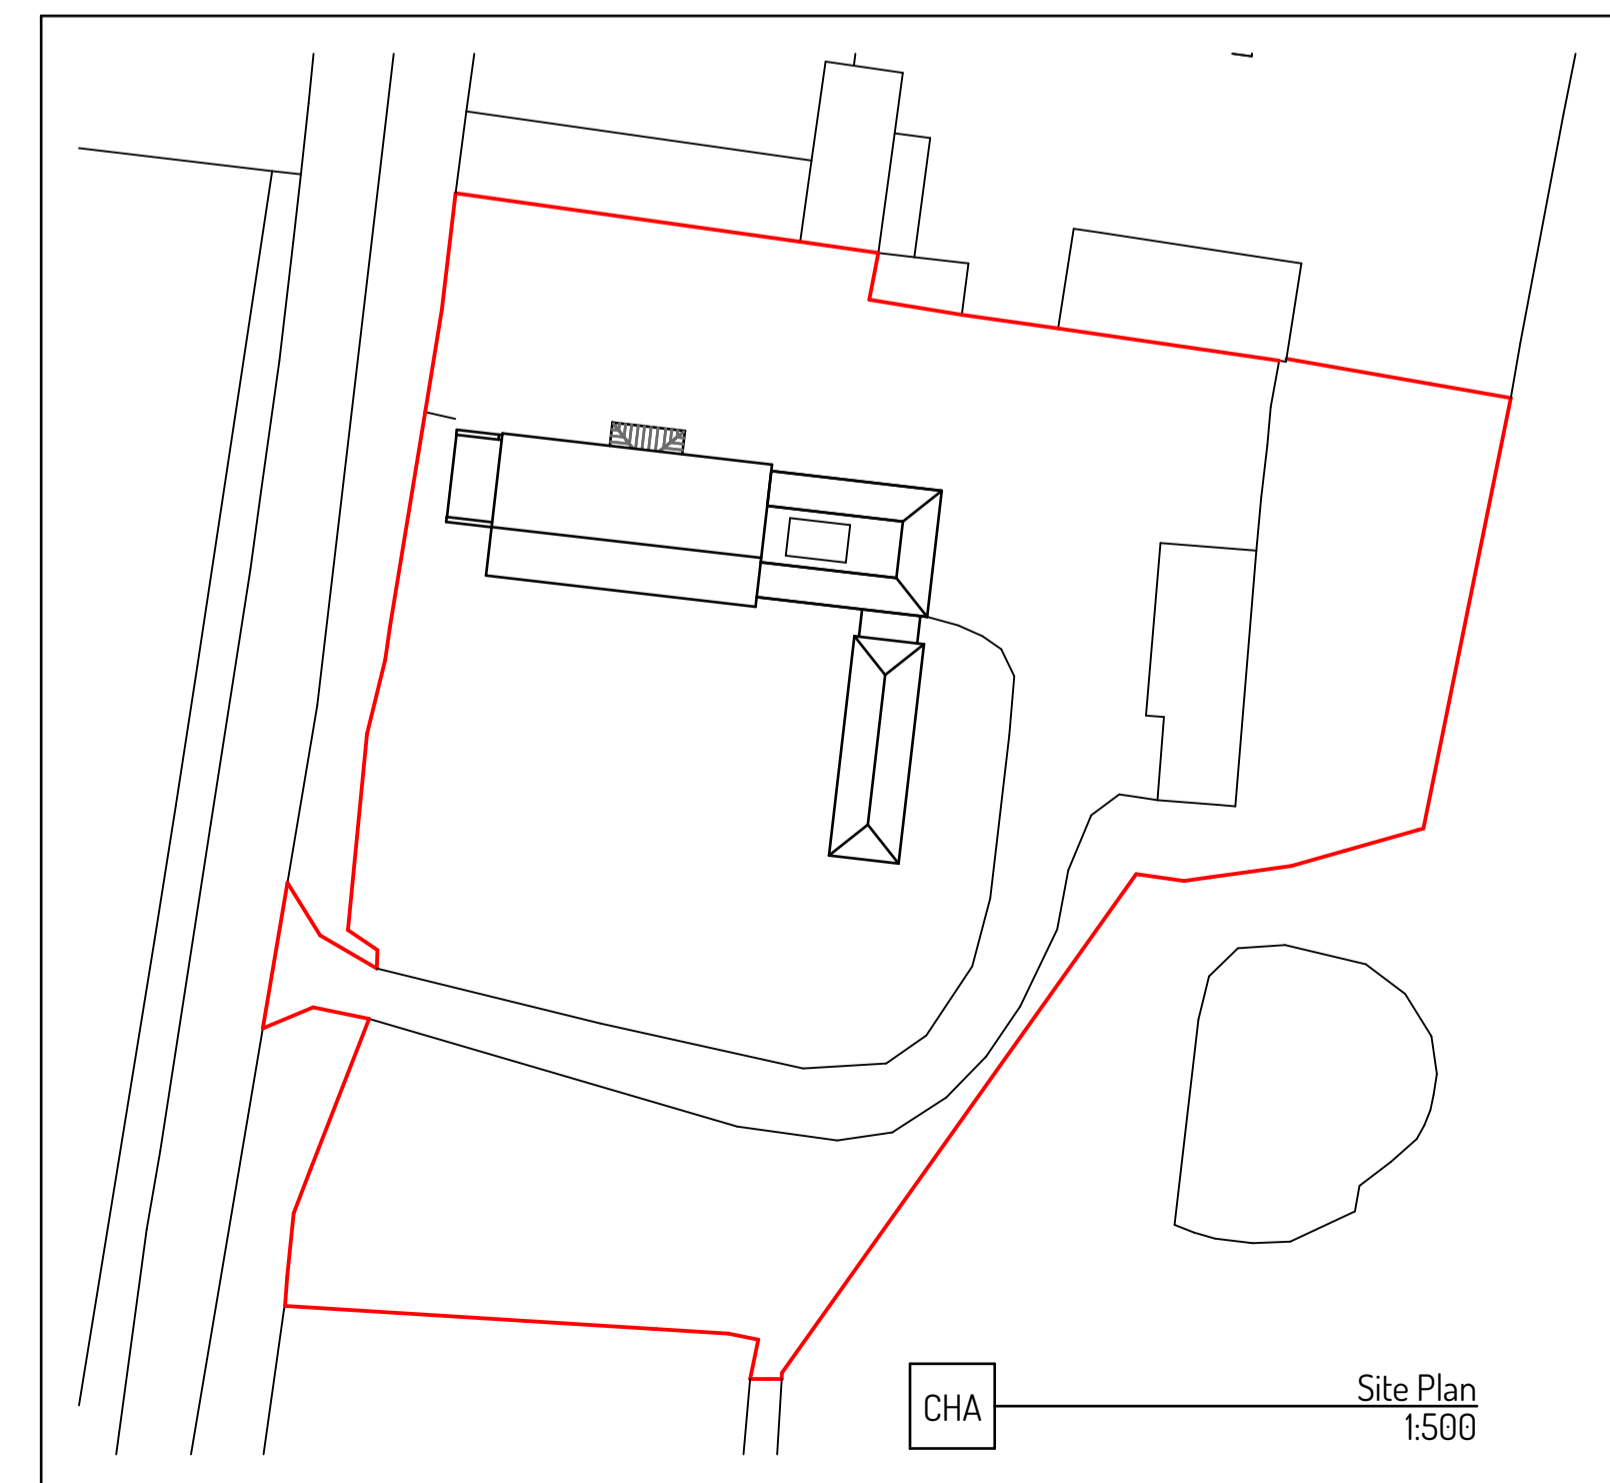

CHA Site Plan
1:500



CHA West Elevation
1:100

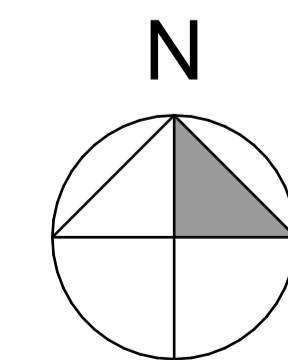

E	09.06.2023	Scheme revised to client comments
D	02.06.2023	Scheme revised to client comments
C	22.05.2023	Scheme revised to client comments
B	11.05.2023	Scheme revised to client comments
A	03.05.2023	Scheme revised to client comments

revision	date	description
----------	------	-------------



**claxton hall
architectural ltd**

tel : 01328 862229
address : 1 Vine House, 3 Oak Street, Fakenham, Norfolk, NR21 9DX
e-mail : design@claxton-hall.co.uk web : www.claxton-hall.co.uk

project:	Proposed Extension & Alterations Tower Farm Middleton Norfolk	sheet size:	A1
date:	March 2023	scales:	As Shown
revision:	E	ref:	669 - 04