


©CRITTALL WINDOWS LTD. 2019

CHA Crittal Window Details 1:5

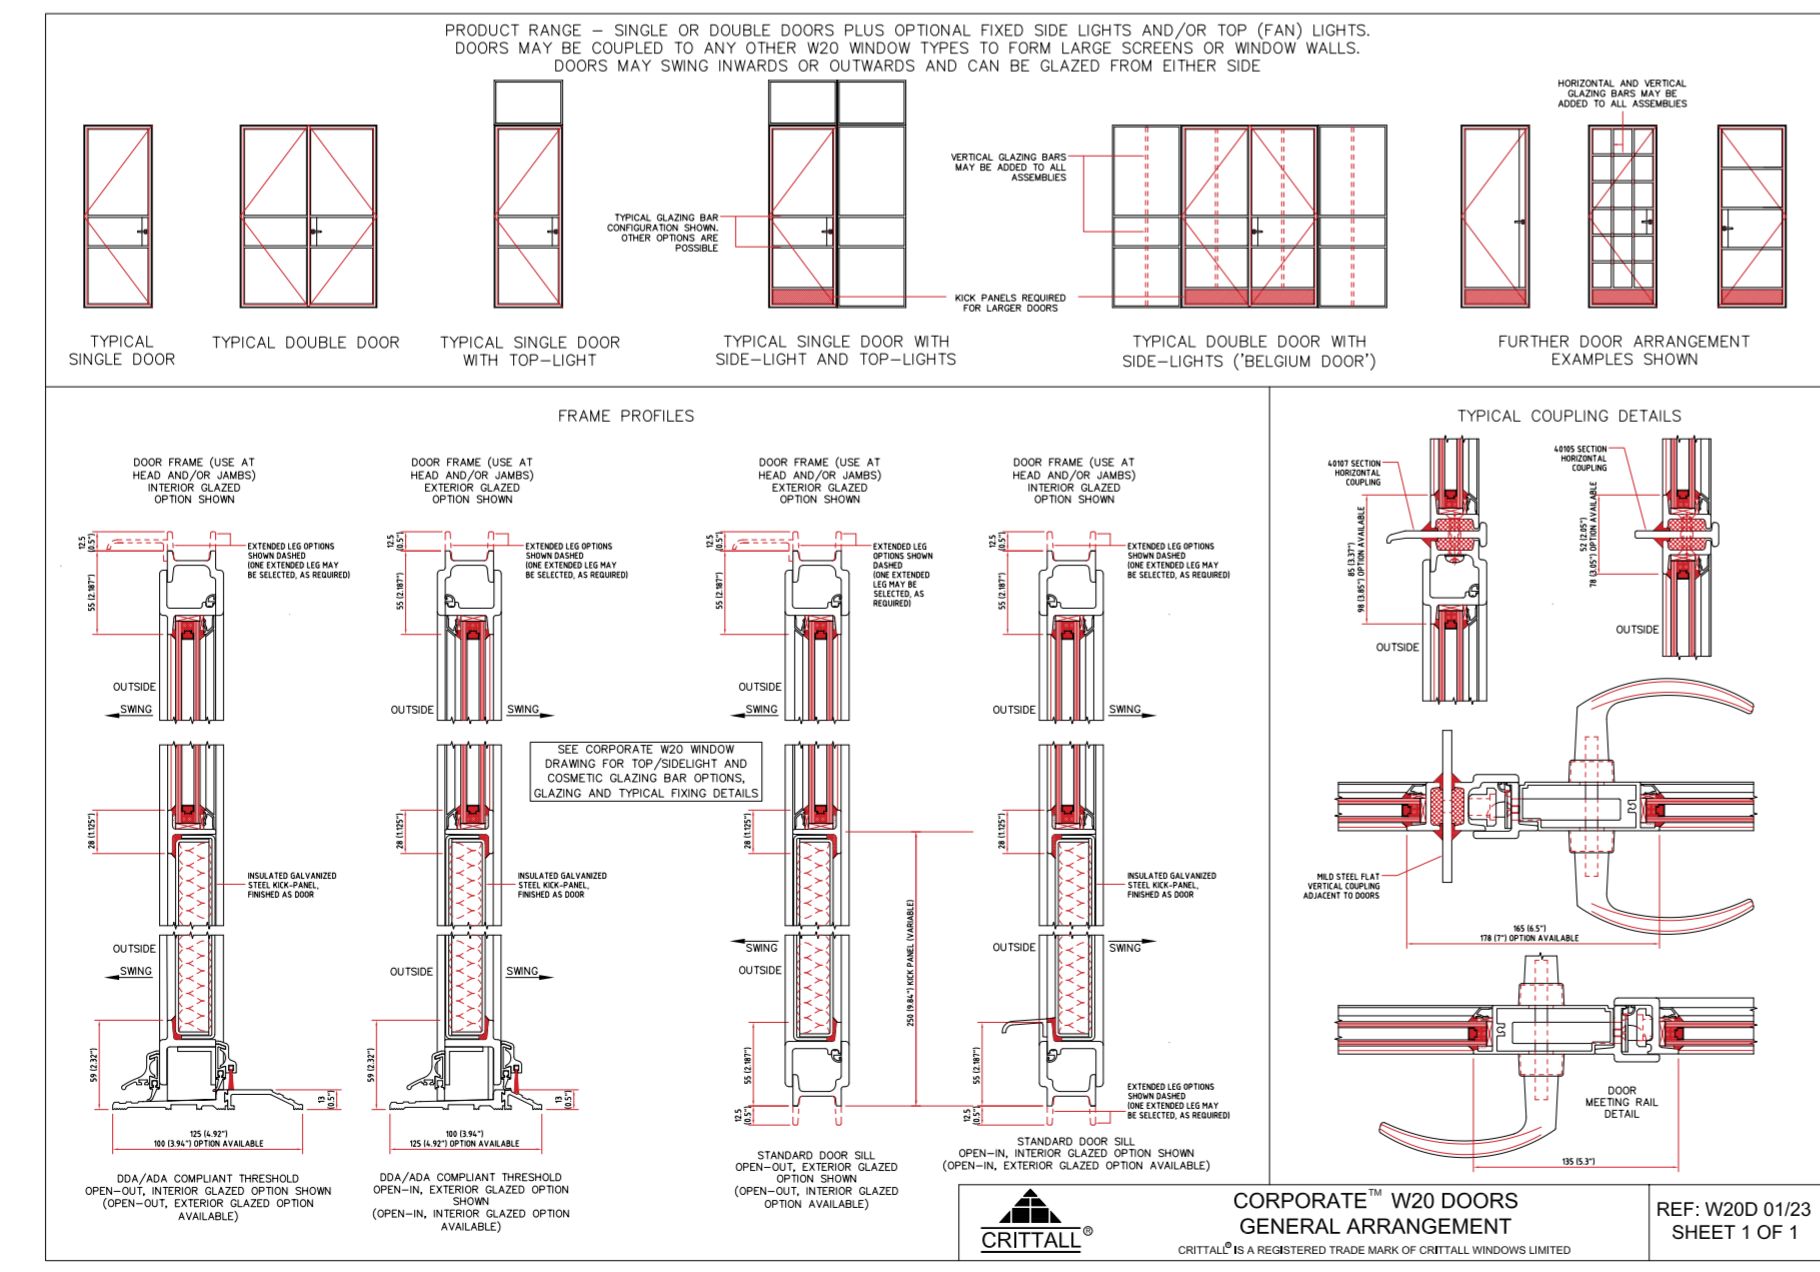

CHA Crittal Door Details 1:5

revision	date	description
<p>claxton hall architectural ltd</p> <p>tel: 01328 862229 address: 1 Vine House, 3 Oak Street, Fakenham, Norfolk, NR21 9DX e-mail: design@claxton-hall.co.uk web: www.claxton-hall.co.uk</p>		
project:	Proposed Extension & Alterations Tower Farm Middleton Norfolk	sheet size: A2
date:	March 2023	
scales:	As Shown	
revision:		
ref:	Crittal Window & Door Details	669 - 06