

CHA Location Plan 1:1250

CHA Ground Floor Plan 1:50




CHA Section B - B (I) 1:100



CHA Section A - A 1:100



CHA Section C - C 1:50

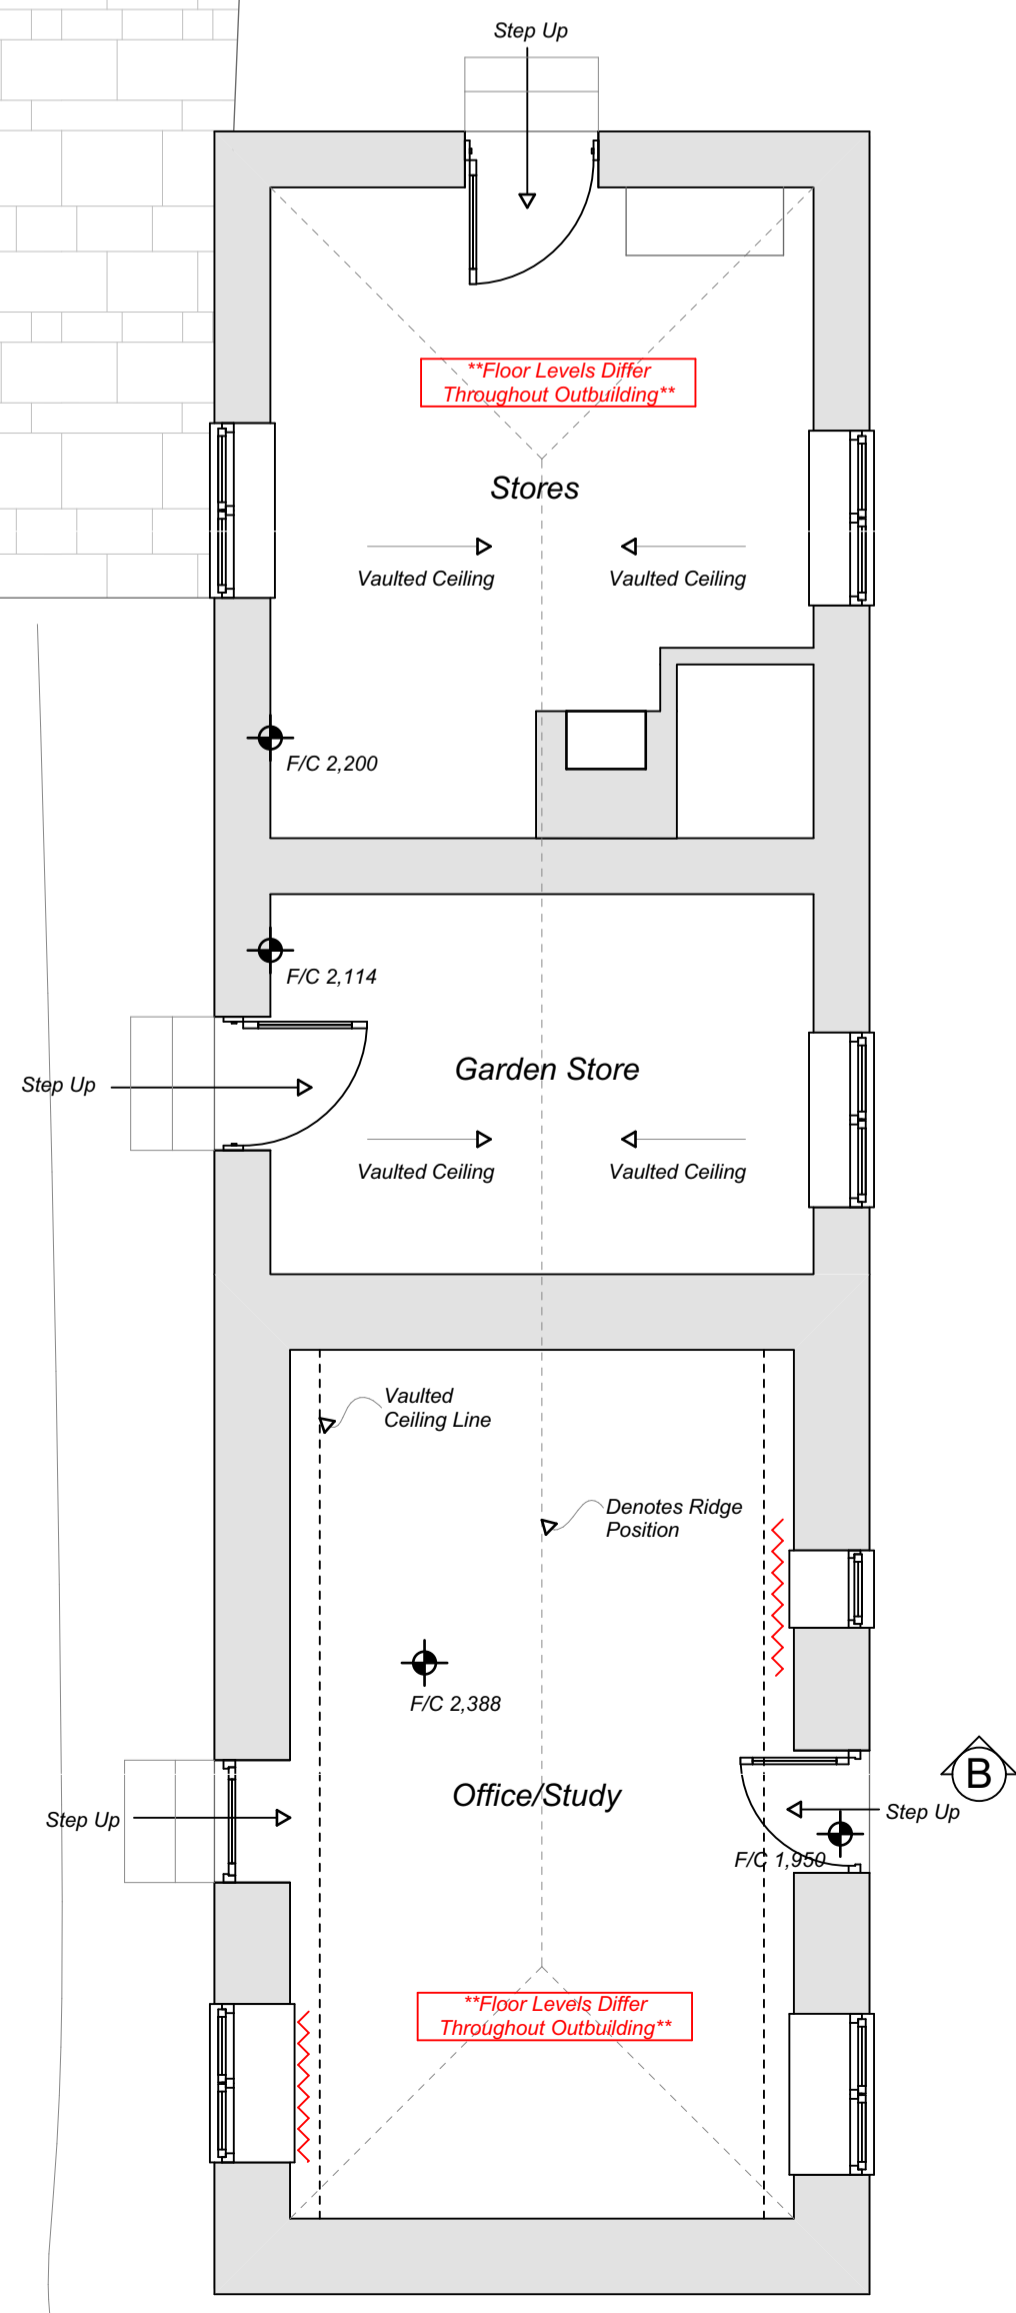

revision	date	description
<p>CIAT REGISTERED PRACTICE</p> <p>claxton hall architectural ltd</p> <p>tel : 01328 862229 address : 1 Vine House, 3 Oak Street, Fakenham, Norfolk, NR21 9DX e-mail : design@claxton-hall.co.uk web : www.claxton-hall.co.uk</p>		
project:	Proposed Extension & Alterations Tower Farm Middleton Norfolk	sheet size: A1 date: March 2023 scales: As Shown
drawing:	Survey Drawing - As Existing (Floor Plans, Sections & Location Plan)	revision: ref: 669 - 01