



SCREEN FENCING ELEVATION 1:20

1800 SC FENCE (SBD)
 75 x 25mm vertical slats at 100mm centres 100 x 35mm rails. All timbers to be redwood treated with 2No. coats stain.

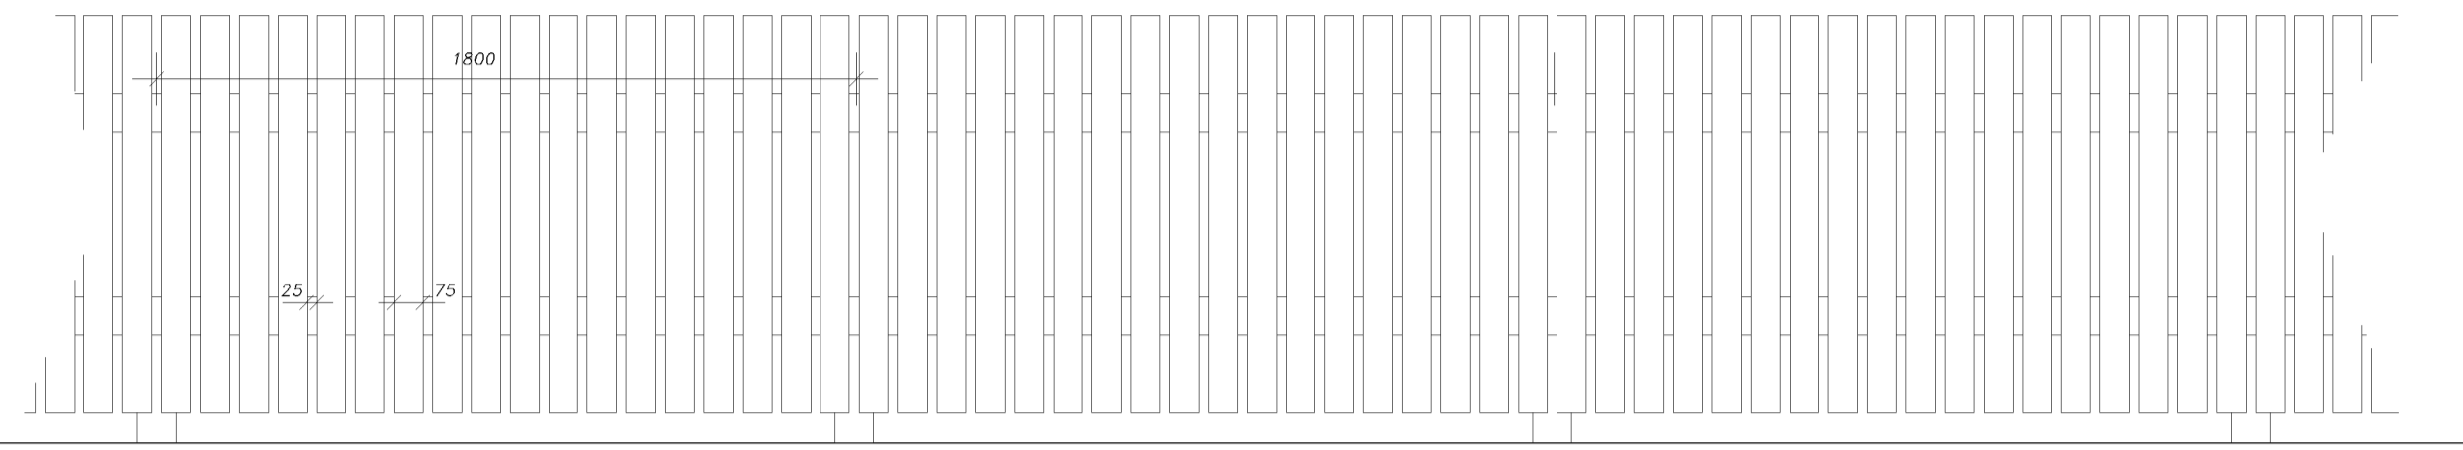

SCREEN FENCING ELEVATION 1:20

1200 PD FENCE
 75 x 25mm vertical slats at 100mm centres 100 x 35mm rails. All timbers to be redwood treated.

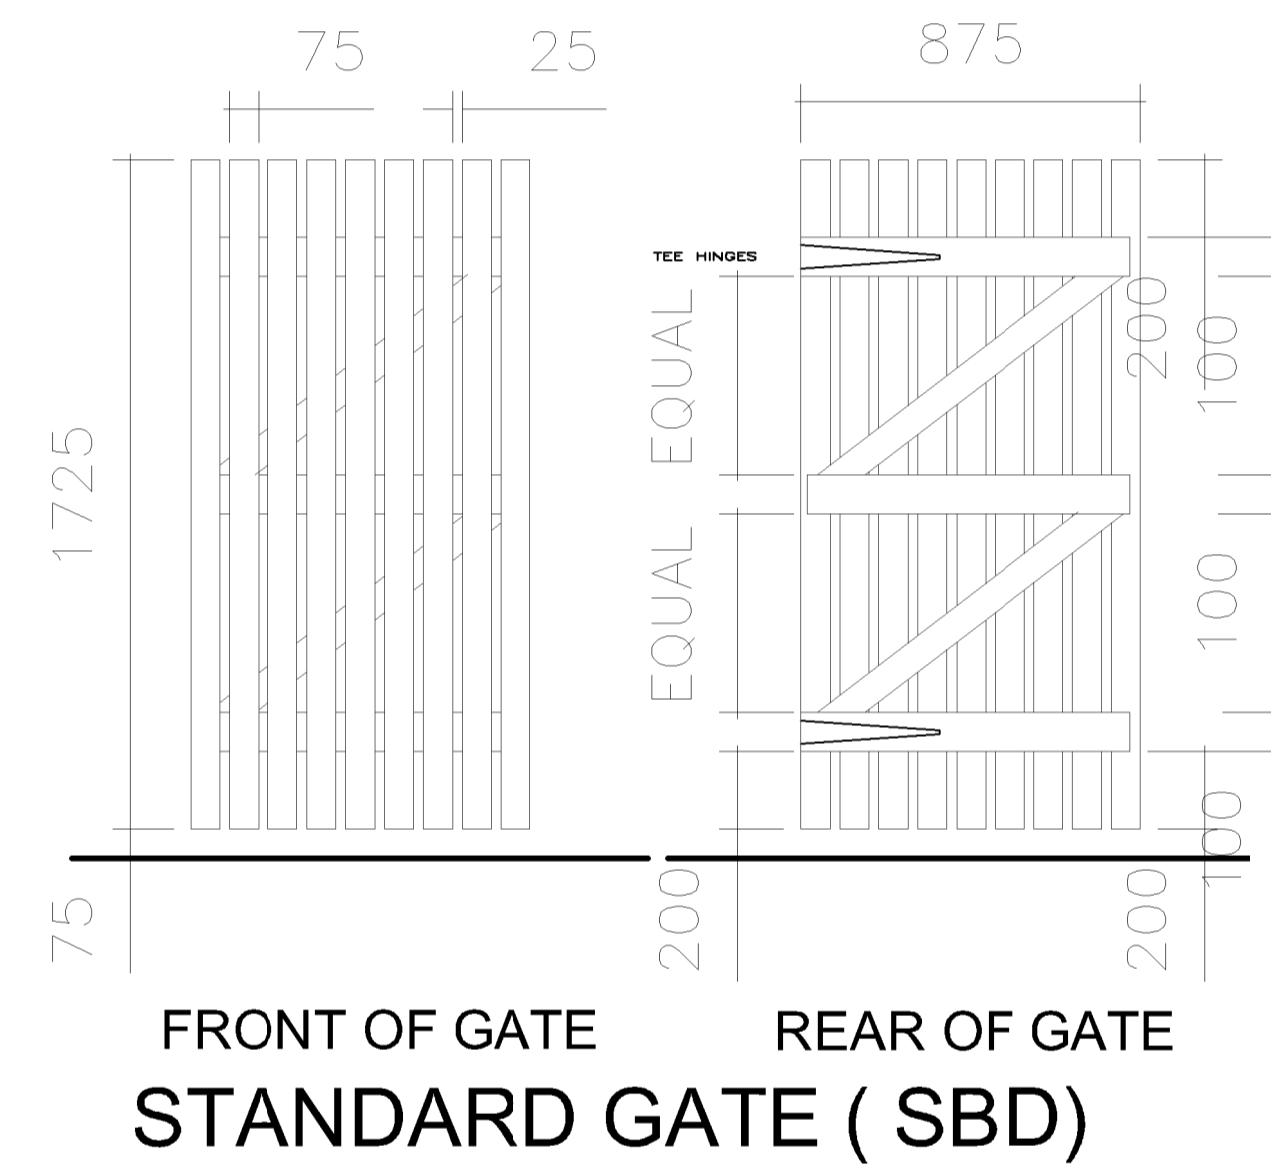

AMENDMENTS

Issue	Date	Detail

Project
Residential Developments

Drawing
Proposed Boundary Treatment

Connect Modular
 Block 2, Caponacre Industrial Estate, Ayrshire KA18 1SH
 t: 01292 591715
 e: enquiries@thewealthcompany.co.uk
 www.thewealthcompany.co.uk

Scale	Drawn By	Checked
1:20	A.G.C.	
Date	Drawing No	
March 23	CMD_001	