






EXISTING SITE / BLOCK PLAN

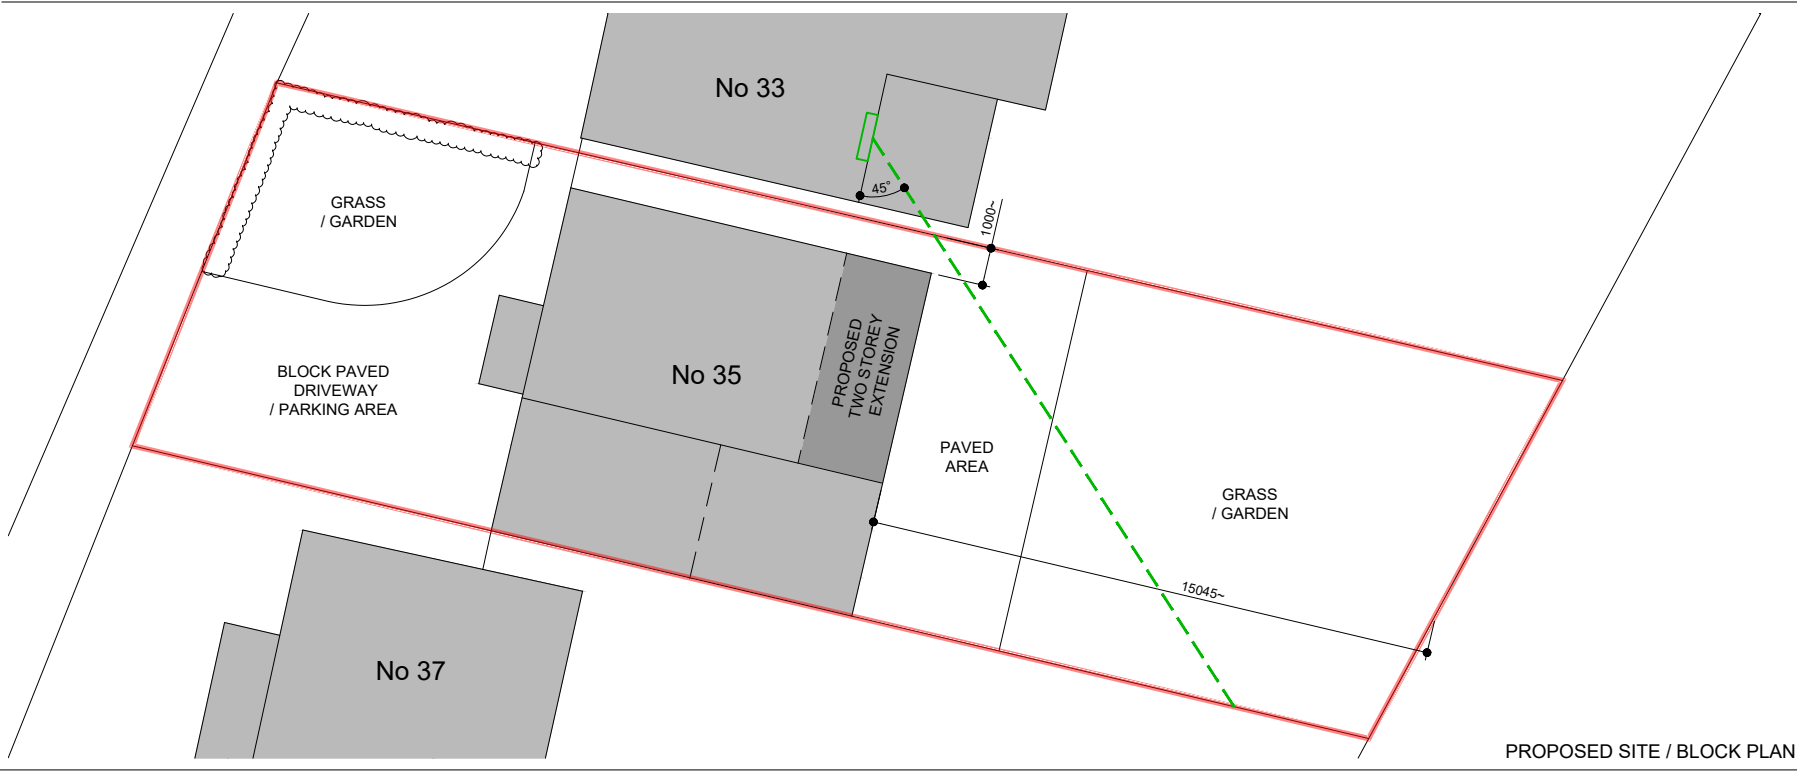

PROPOSED SITE / BLOCK PLAN

CHRIS HAYLOCK ARCHITECTURE

Chris Haylock 07780 684987
 Email: chris@chrishaylockarchitecture.com
 Web: www.chrishaylockarchitecture.com

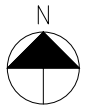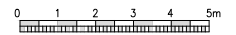

Proposed First Floor Extension
 35 Parkfield Road
 Ryhall
 For Mr & Mrs Smith

EXISTING & PROPOSED SITE / BLOCK PLANS

Scale 1:200 @ A4 DRWG. No.

Date OCT 2023 **35PR/7**

All dimensions are to be checked on site by the General Contractor. No dimensions are to be scaled from this drawing. This drawing is Copyright.