




This drawing and the design are the copyright of Fabric Construction Consultants Ltd only.  
 This drawing should not be copied or reproduced without written consent.  
 All dimensions are to be checked on site prior to setting out and fabrication and Fabric Construction Consultants Ltd should be notified of any discrepancy prior to proceeding further.  
 For Construction & Fabrication Purposes - Do not scale from this drawing, use only the illustrated dimensions herein. Additional dimensions are to be requested and checked directly.  
 Illustrated information from 3rd party consultants/specialists is shown as indicatively only. See other consultant / specialist drawings for full information and detail.

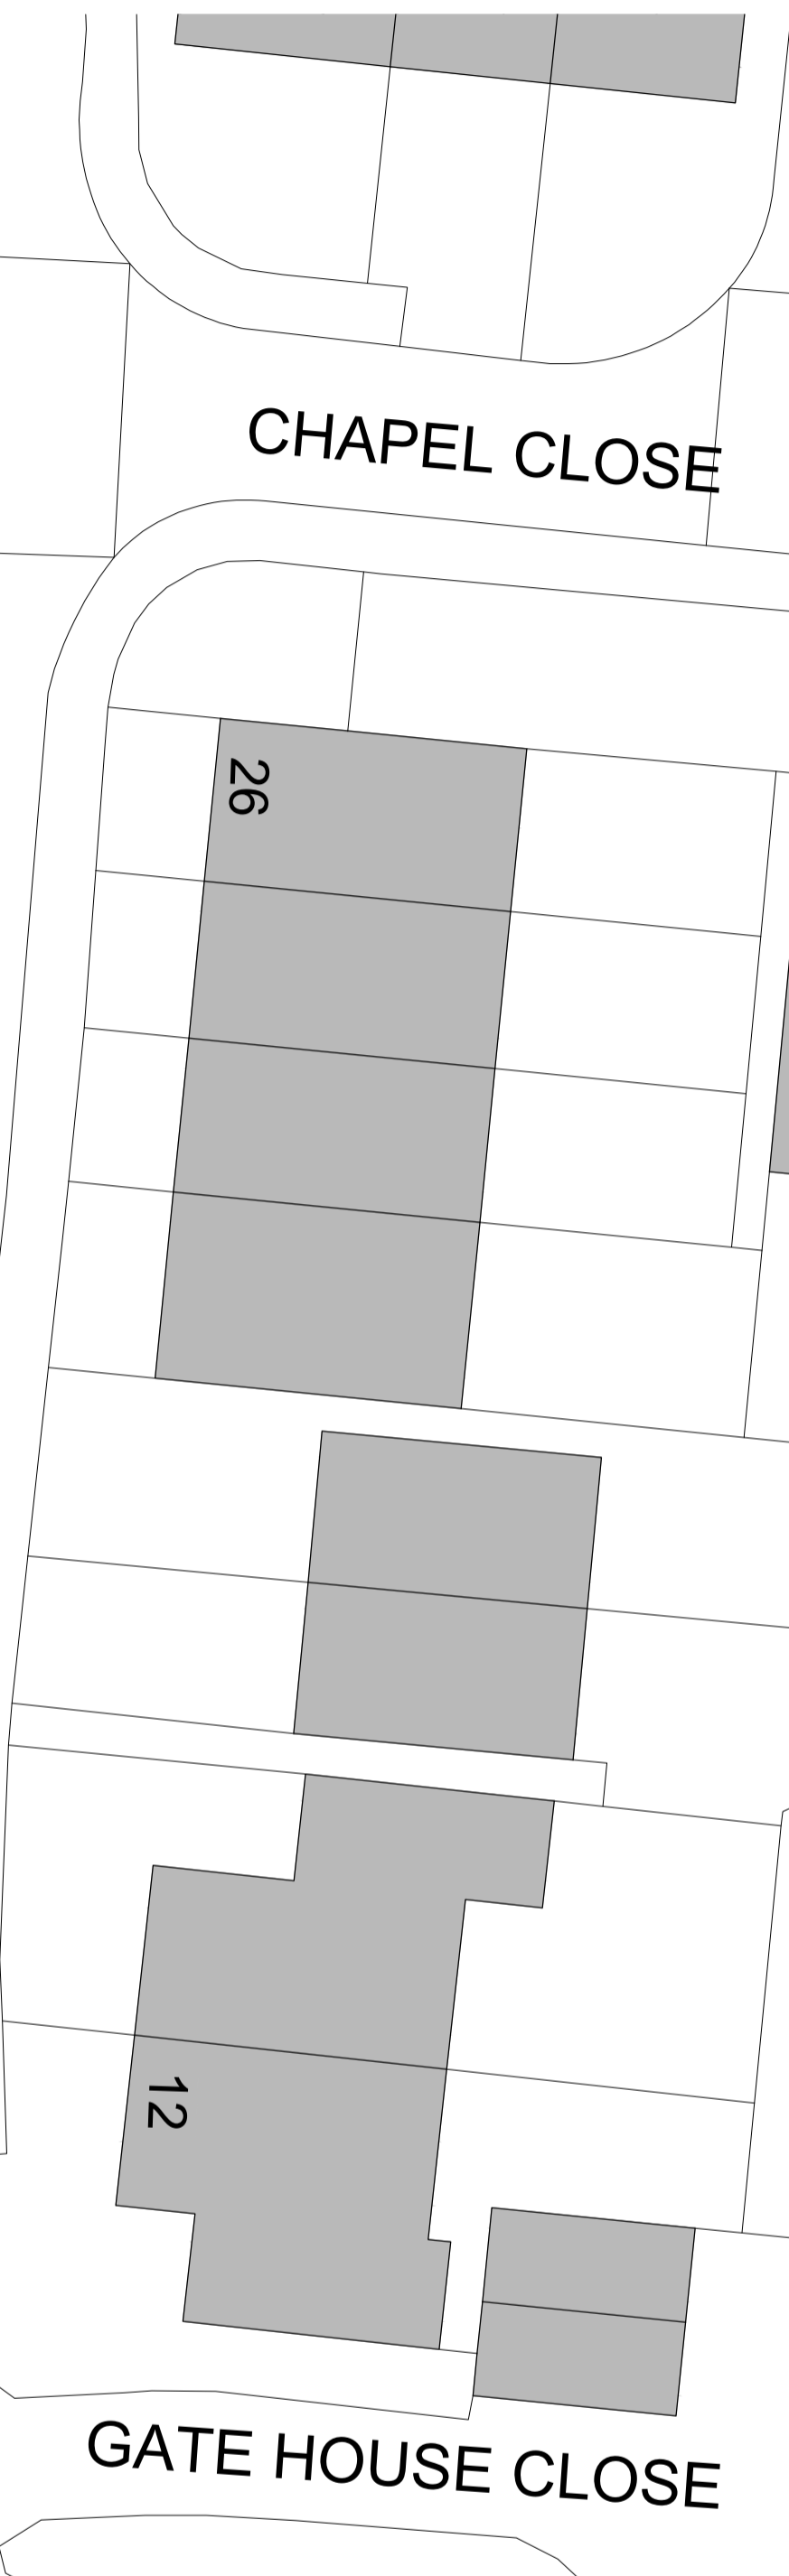

Existing Block Plan  
 Scale: 1:200



Proposed Block Plan  
 Scale: 1:200

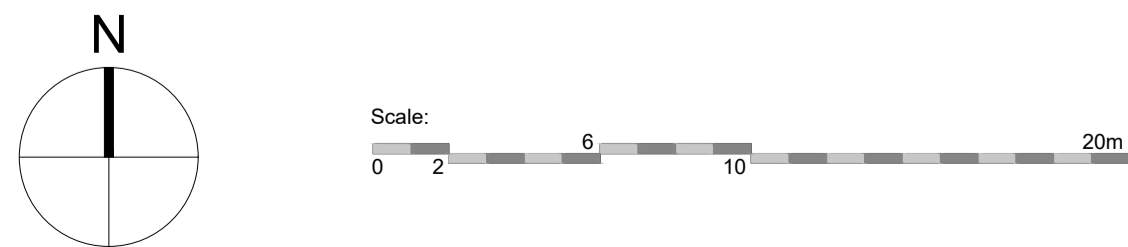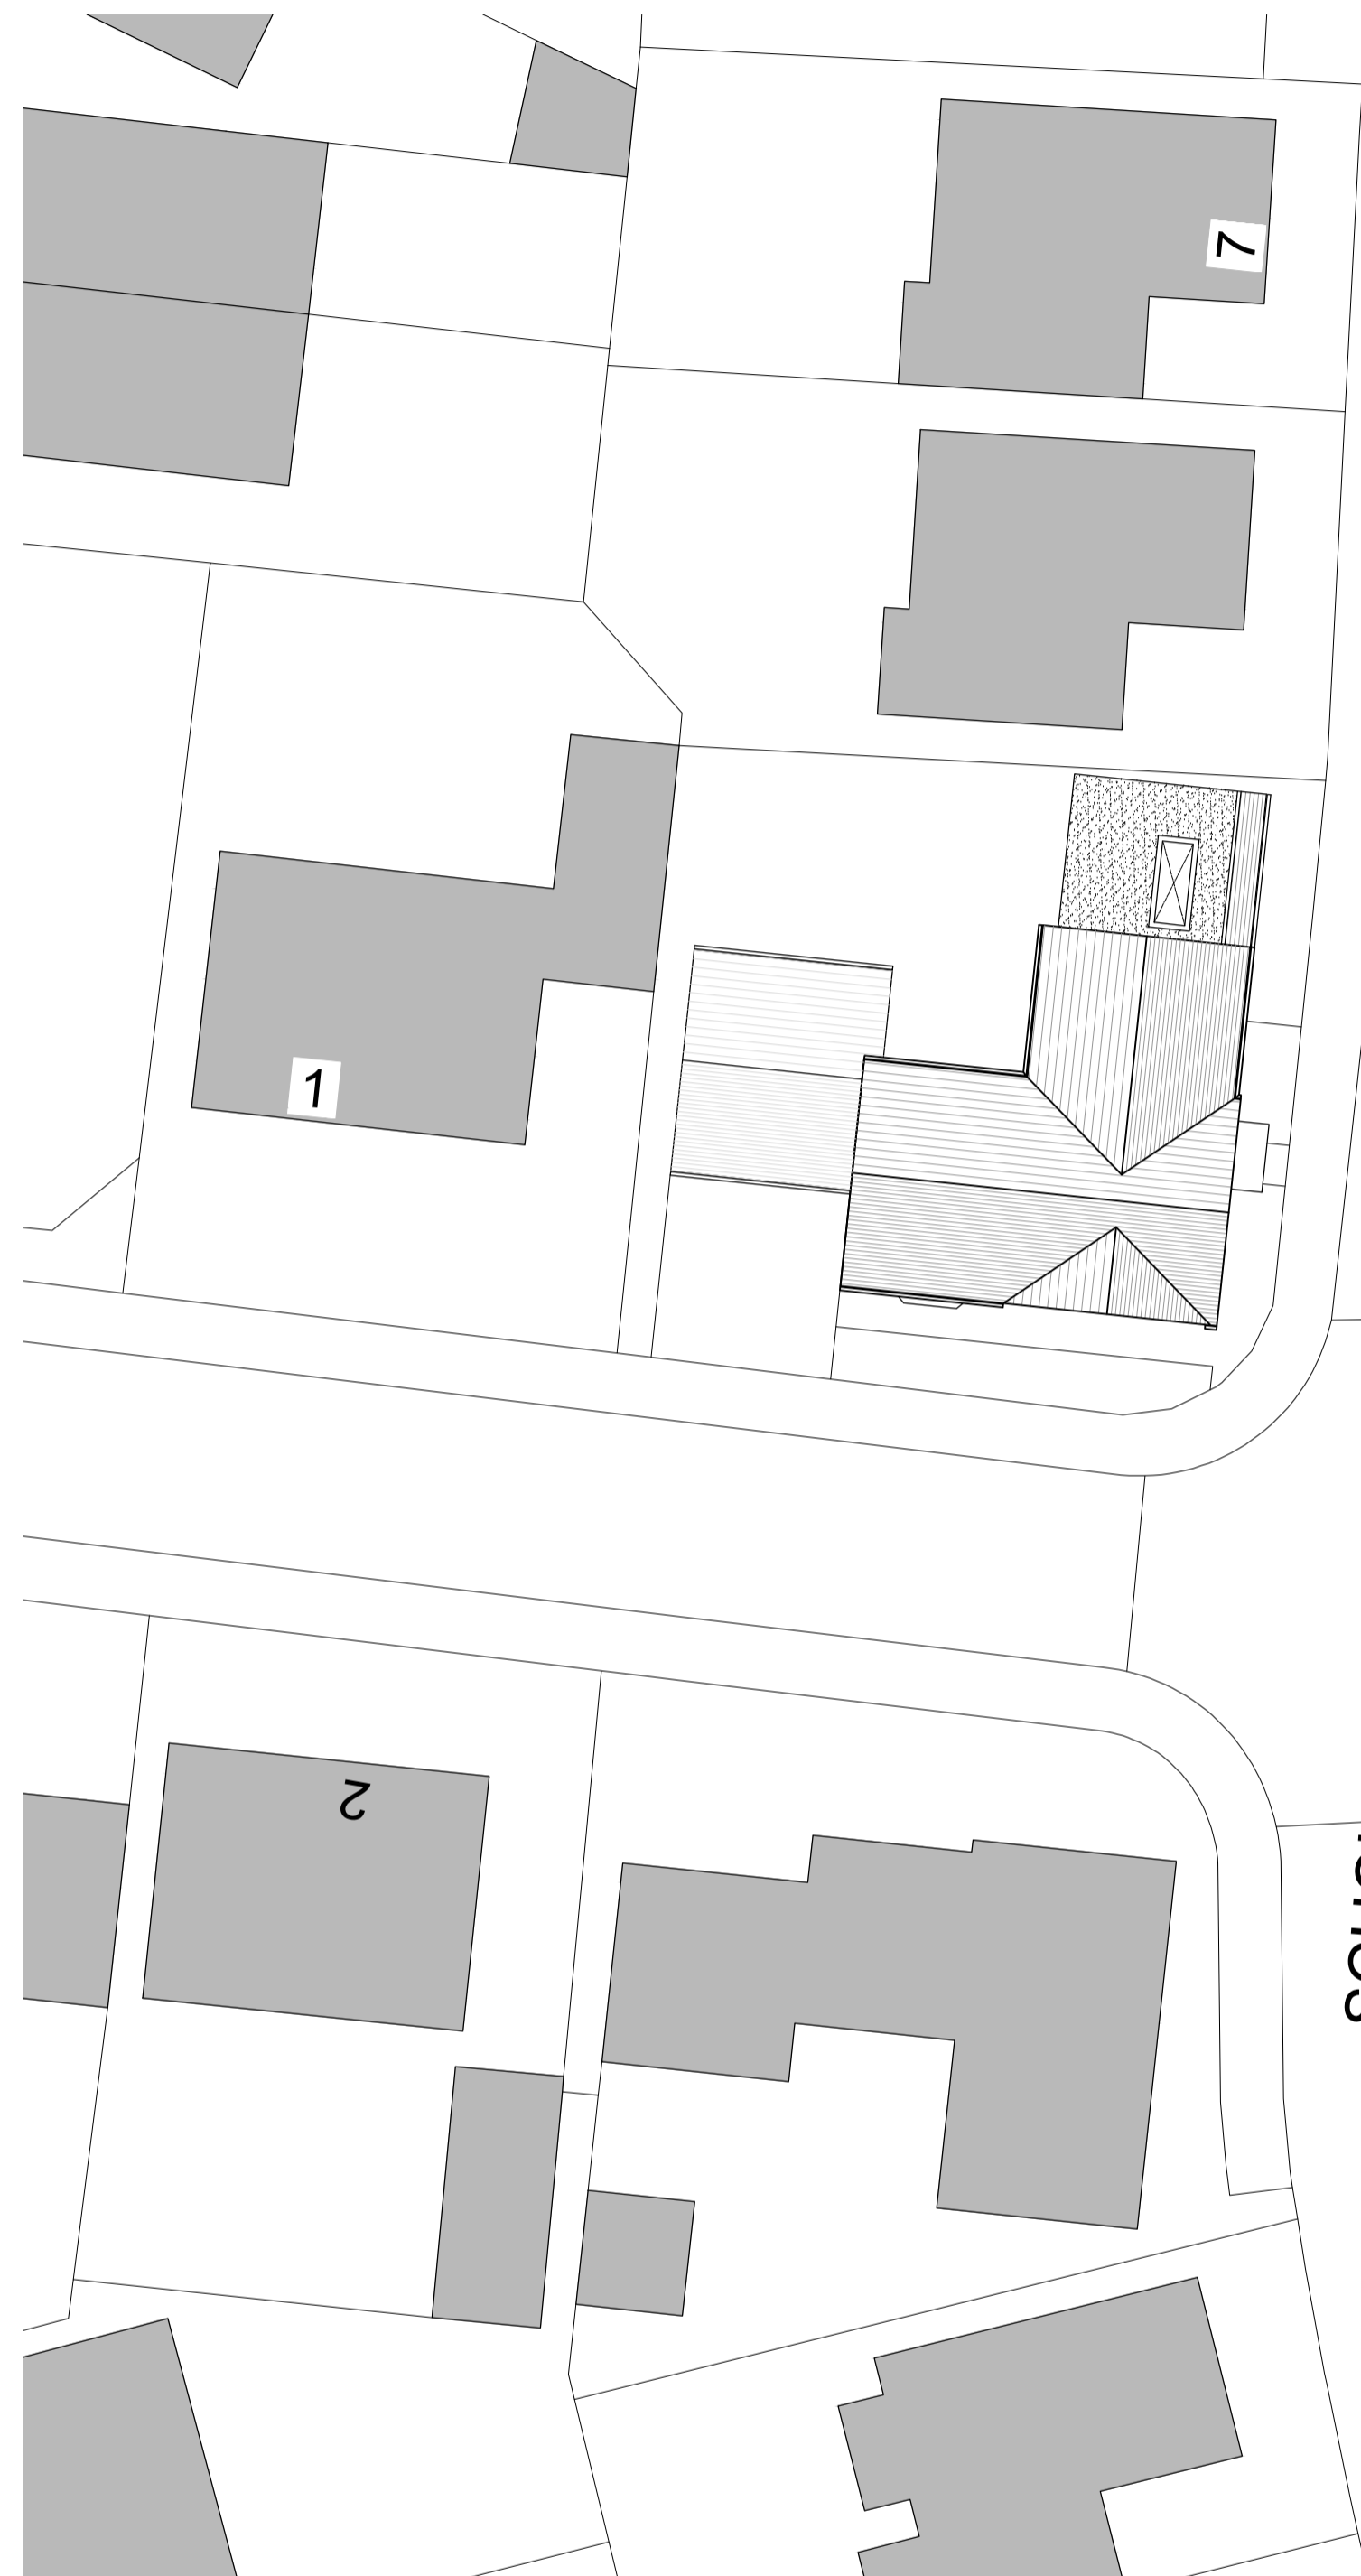

Rev.	Date	Description



Project Title:  
**Proposed Single Storey Extension**  
 3 Scholars Road  
 Broadstairs  
 Kent  
 CT10 1FJ

Drawing Description:  
**Existing & Proposed Block Plans**

Scale: 1:200 @ A1	Date: Oct 23
Drawn By: SM	Checked By:

Purpose:  
**PLANNING**

Drawing No: 23.023-02	Revision: P1
--------------------------	-----------------