



THIS DRAWING IS COPYRIGHT.
 THE CONTRACTOR IS TO CHECK ALL DIMENSIONS ON SITE BEFORE COMMENCEMENT OF THE WORKS.
 DISCREPANCIES MUST BE REPORTED IMMEDIATELY TO THE CONTRACT ADMINISTRATOR BEFORE PROCEEDING.


0 1 2 3 4 5m
 linear scale

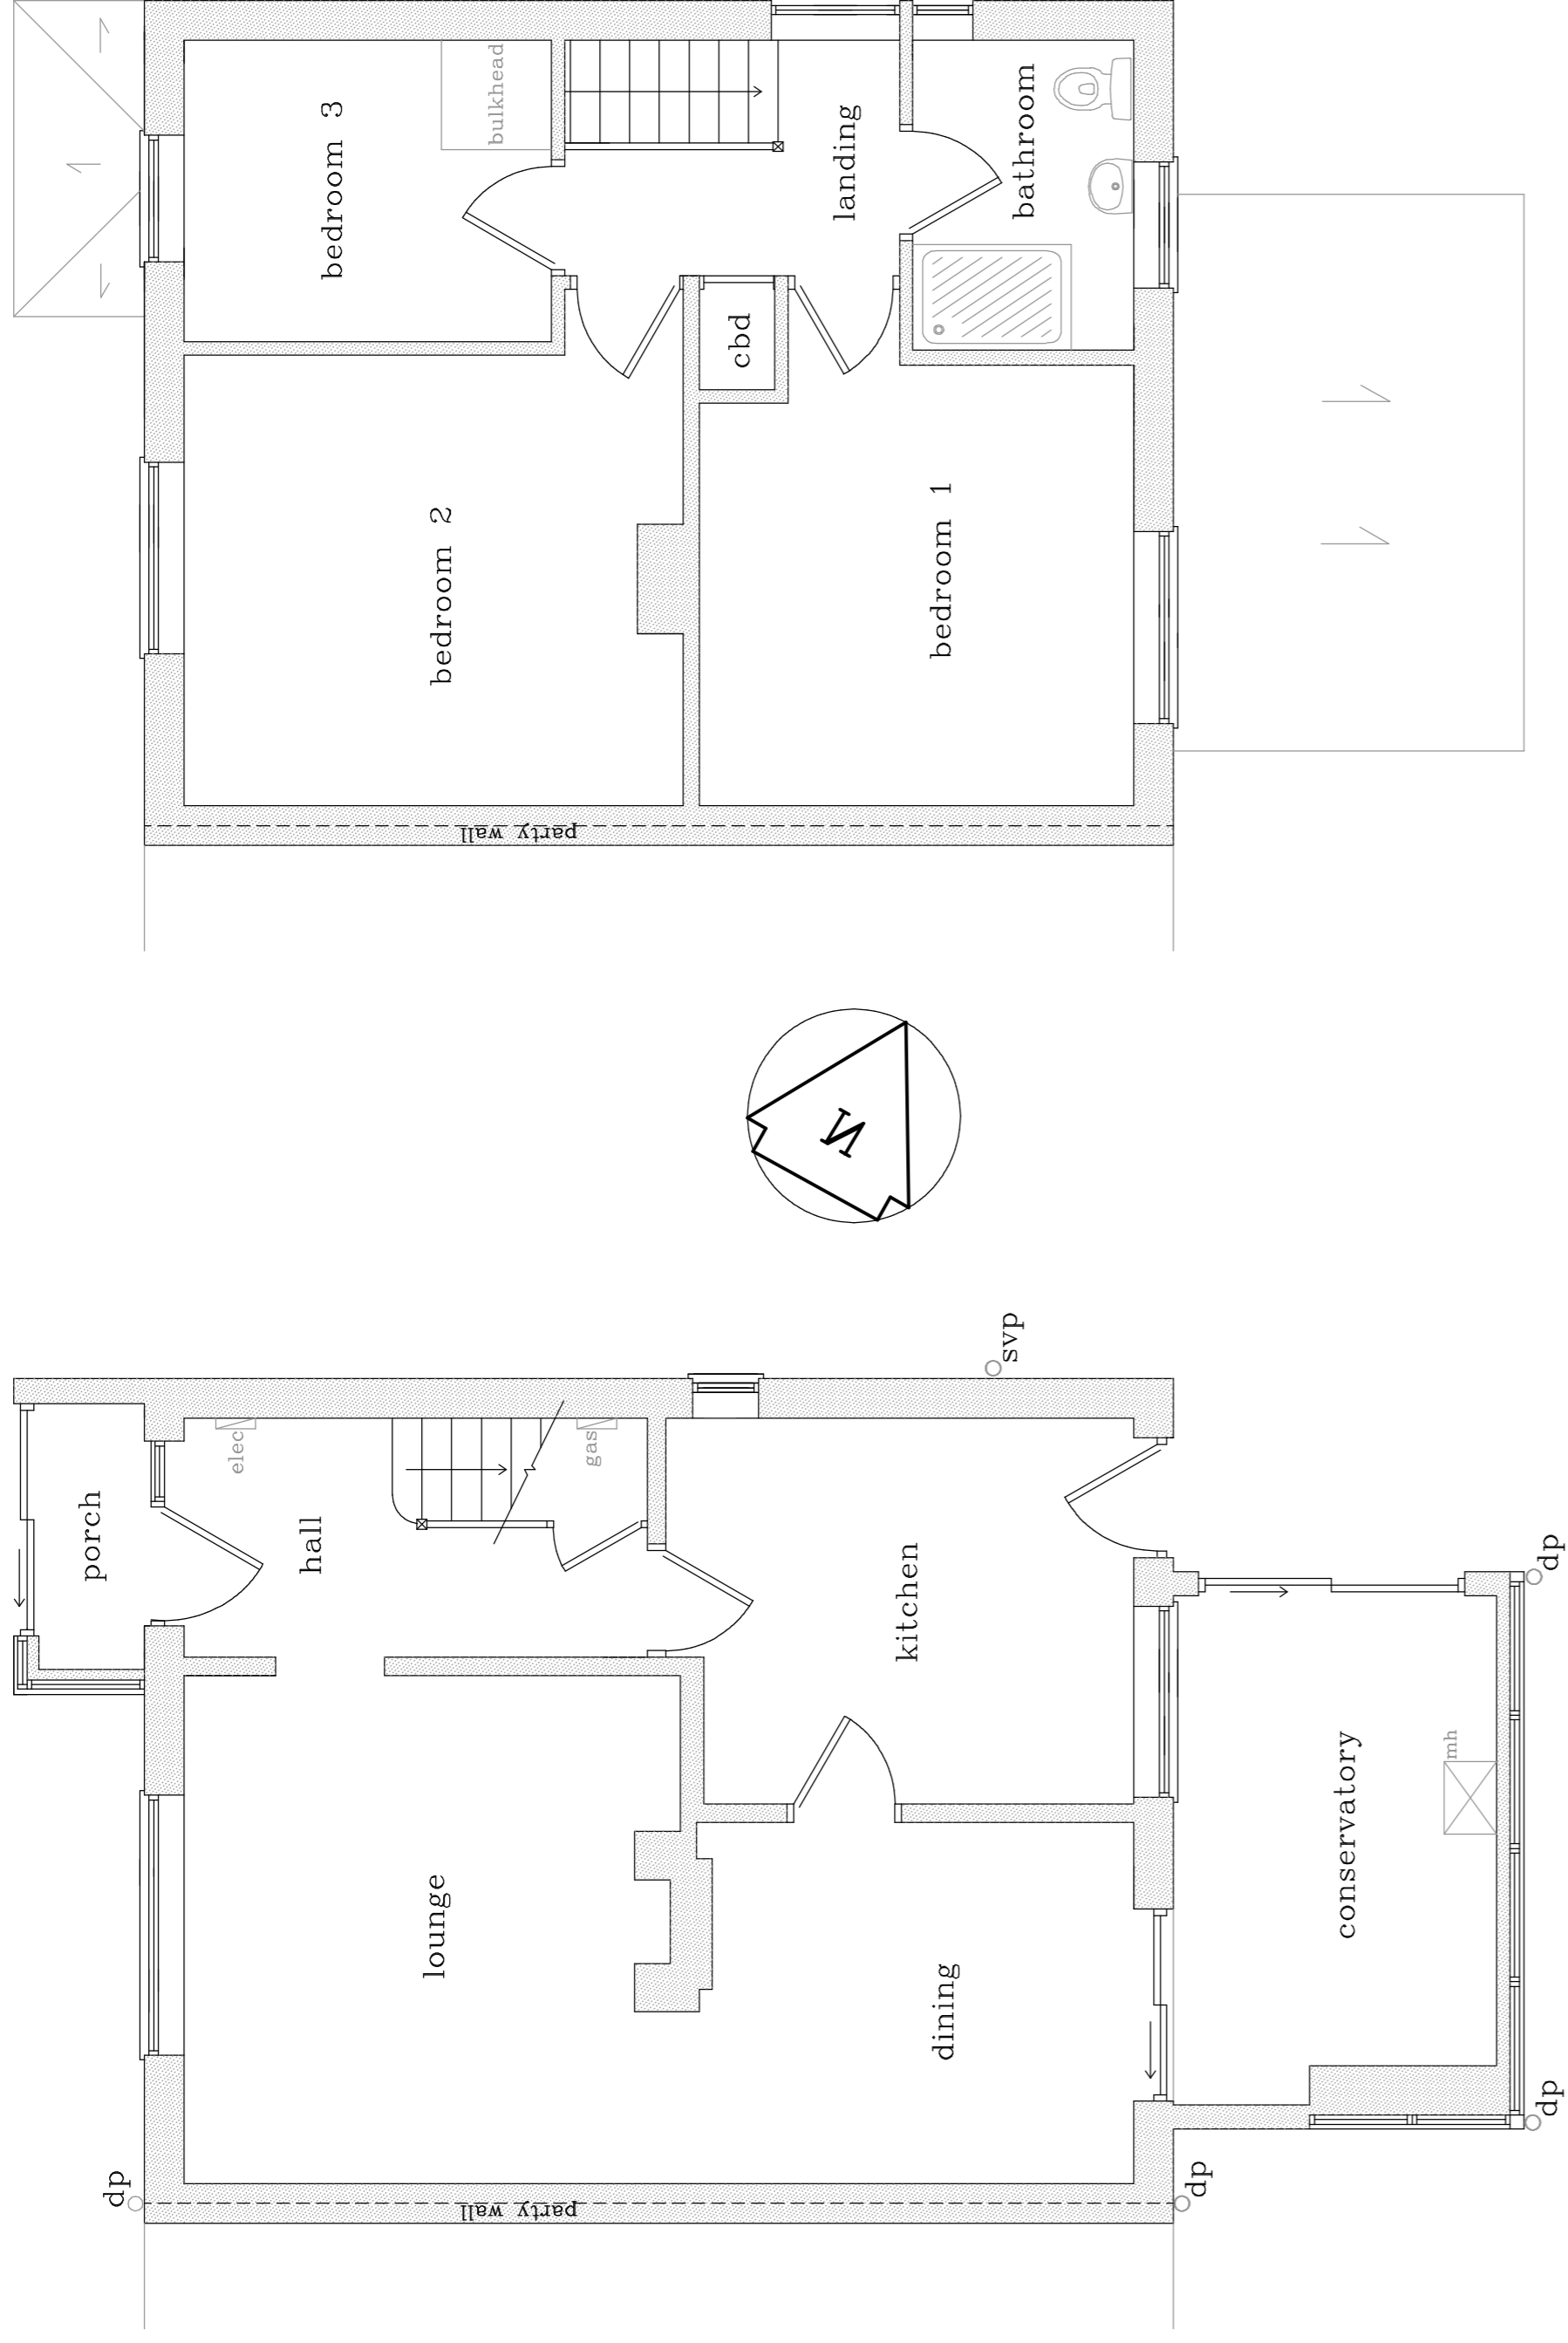

GROUND FLOOR

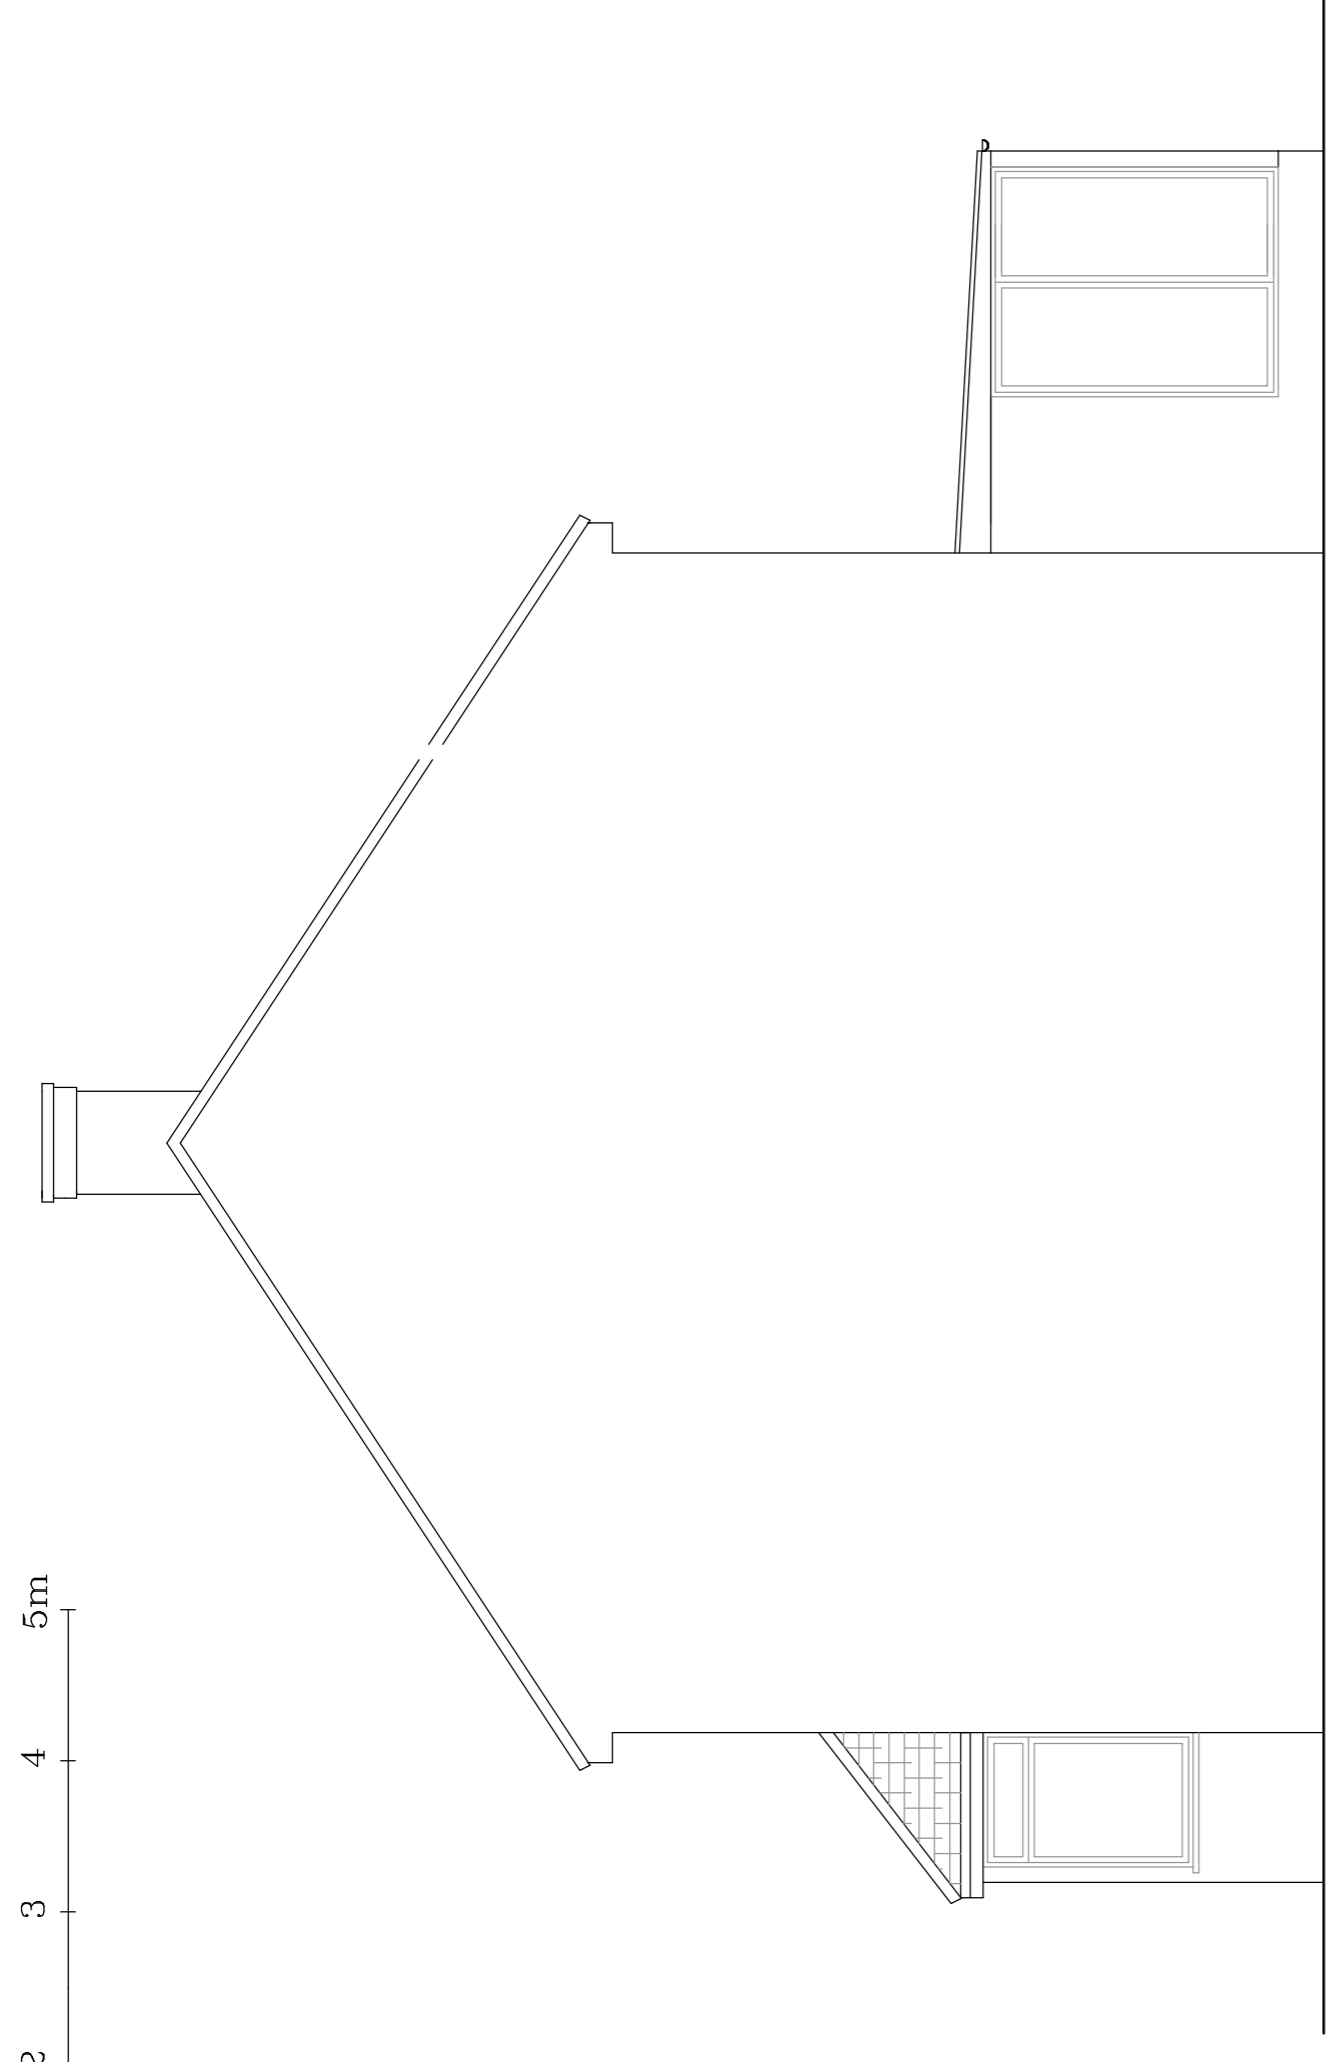


SOUTH ELEVATION

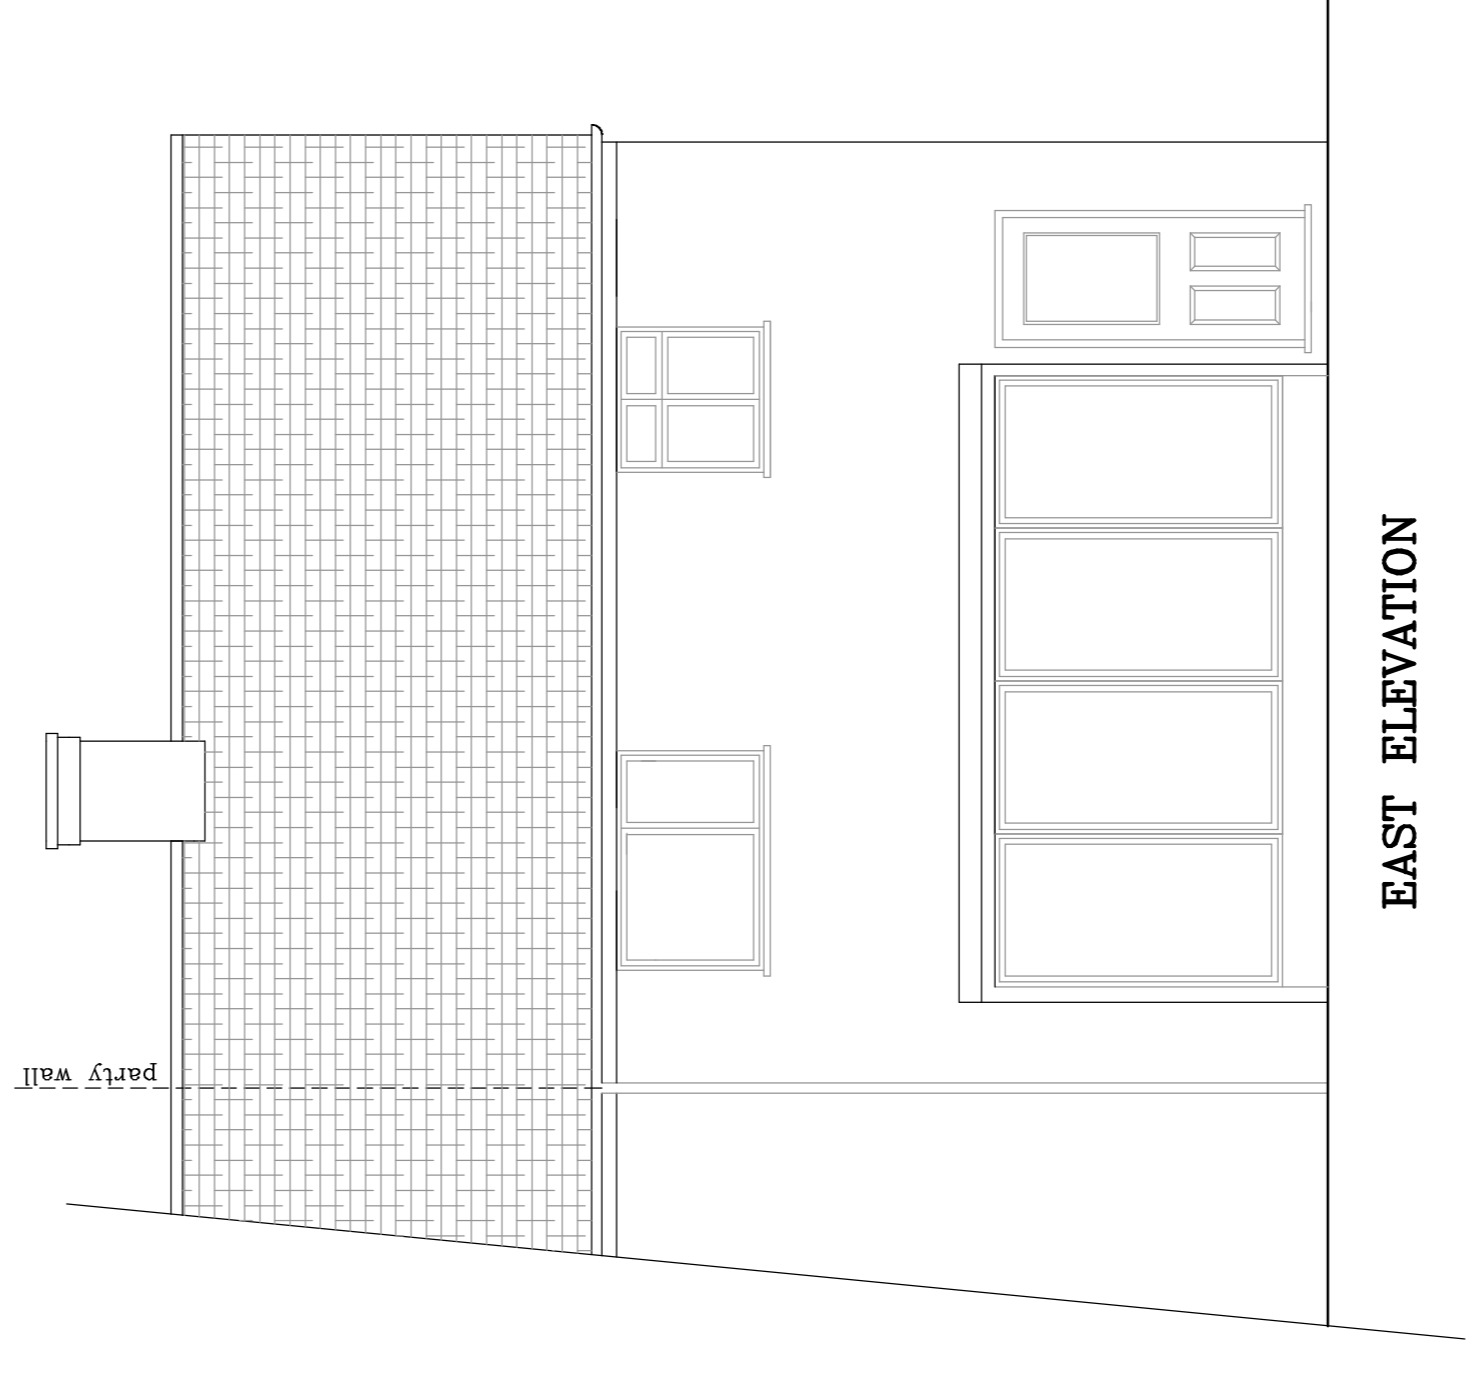


EAST ELEVATION

FIRST FLOOR

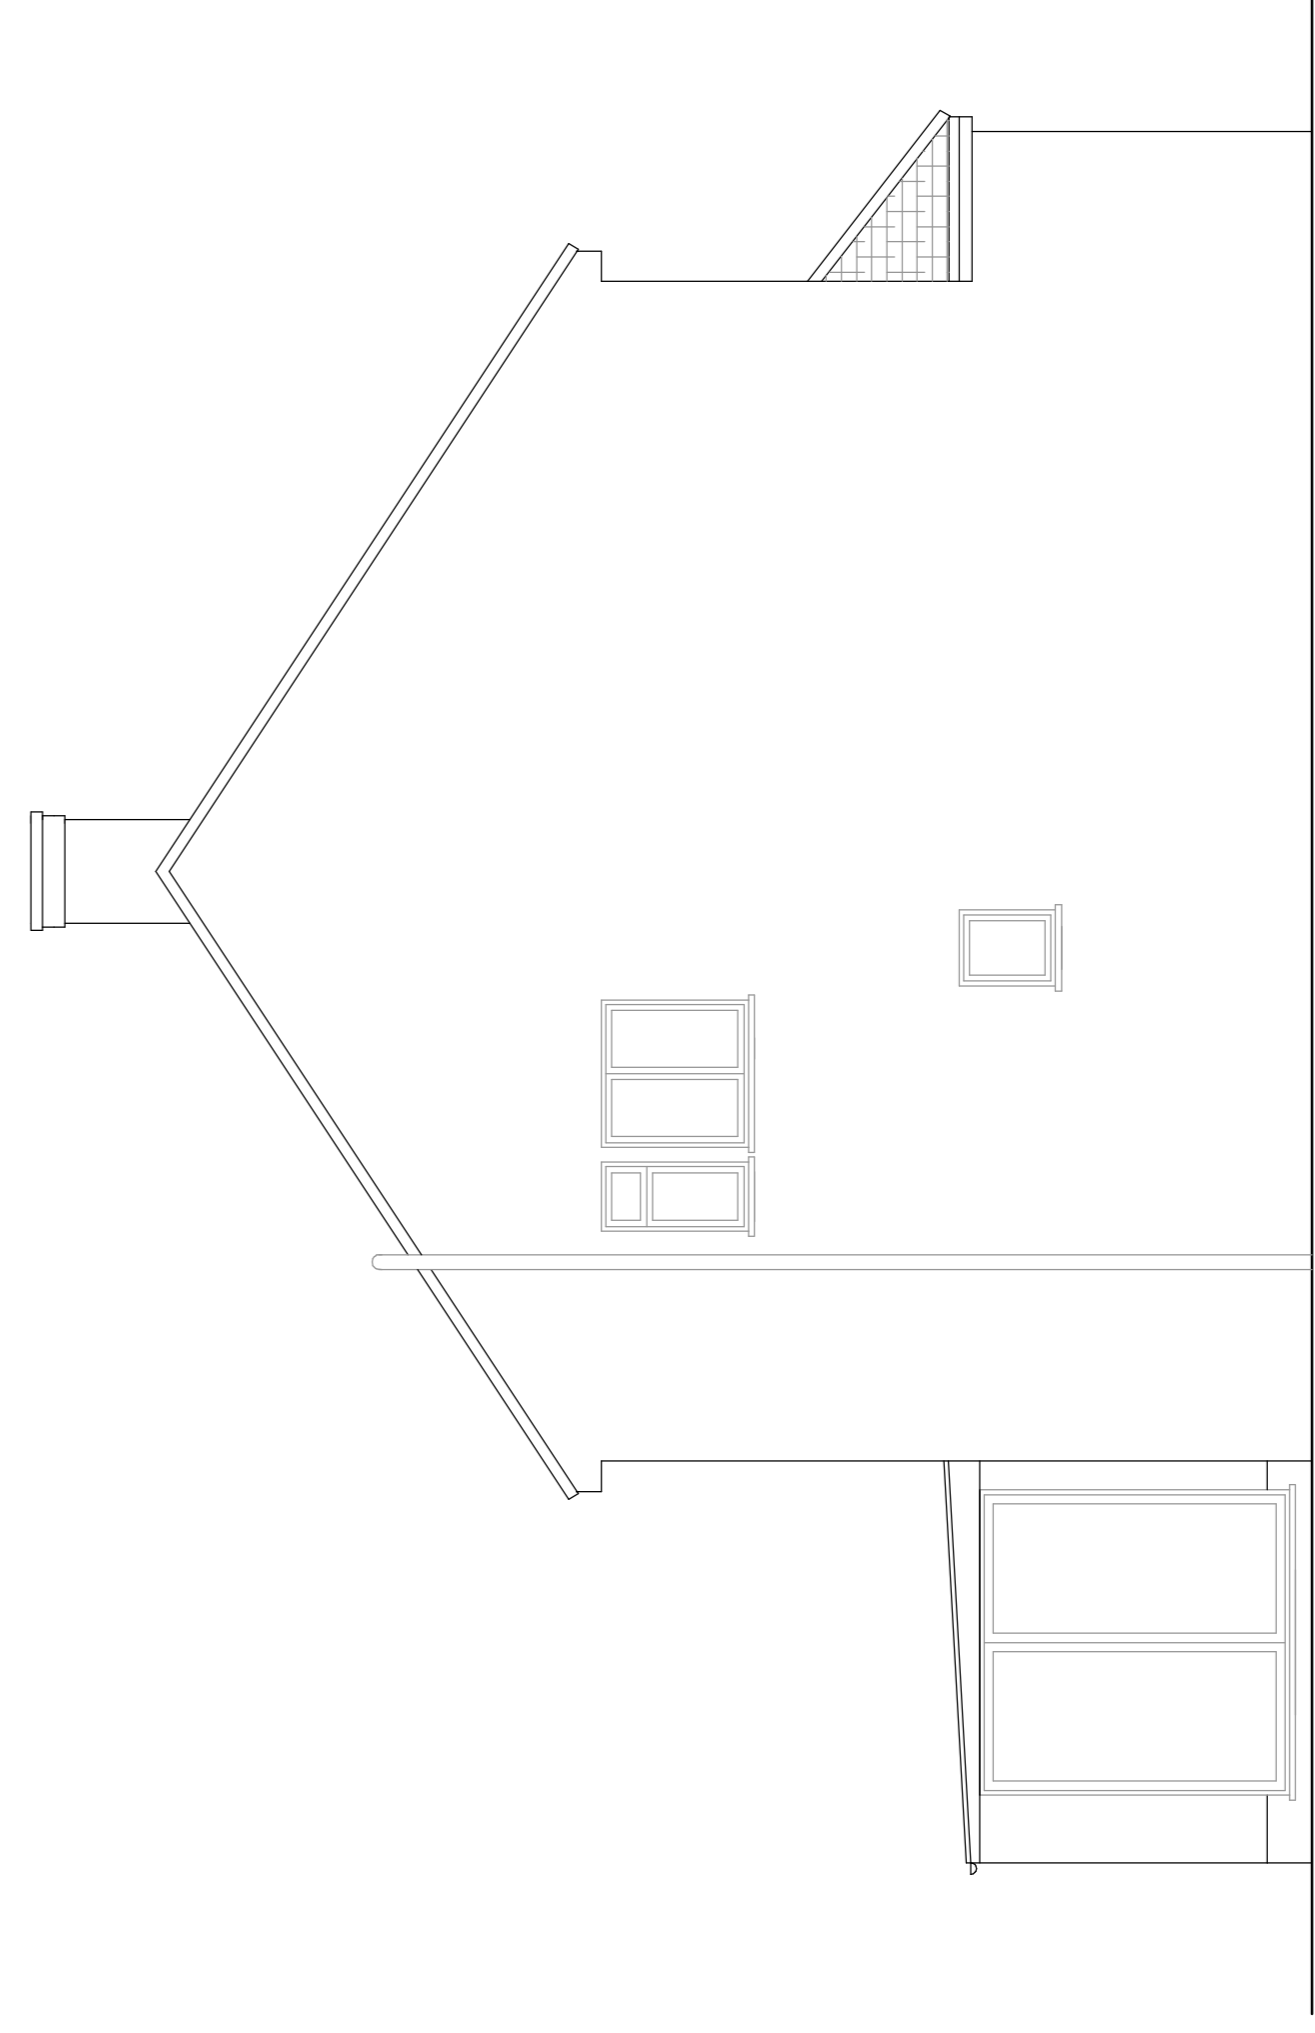

NORTH ELEVATION

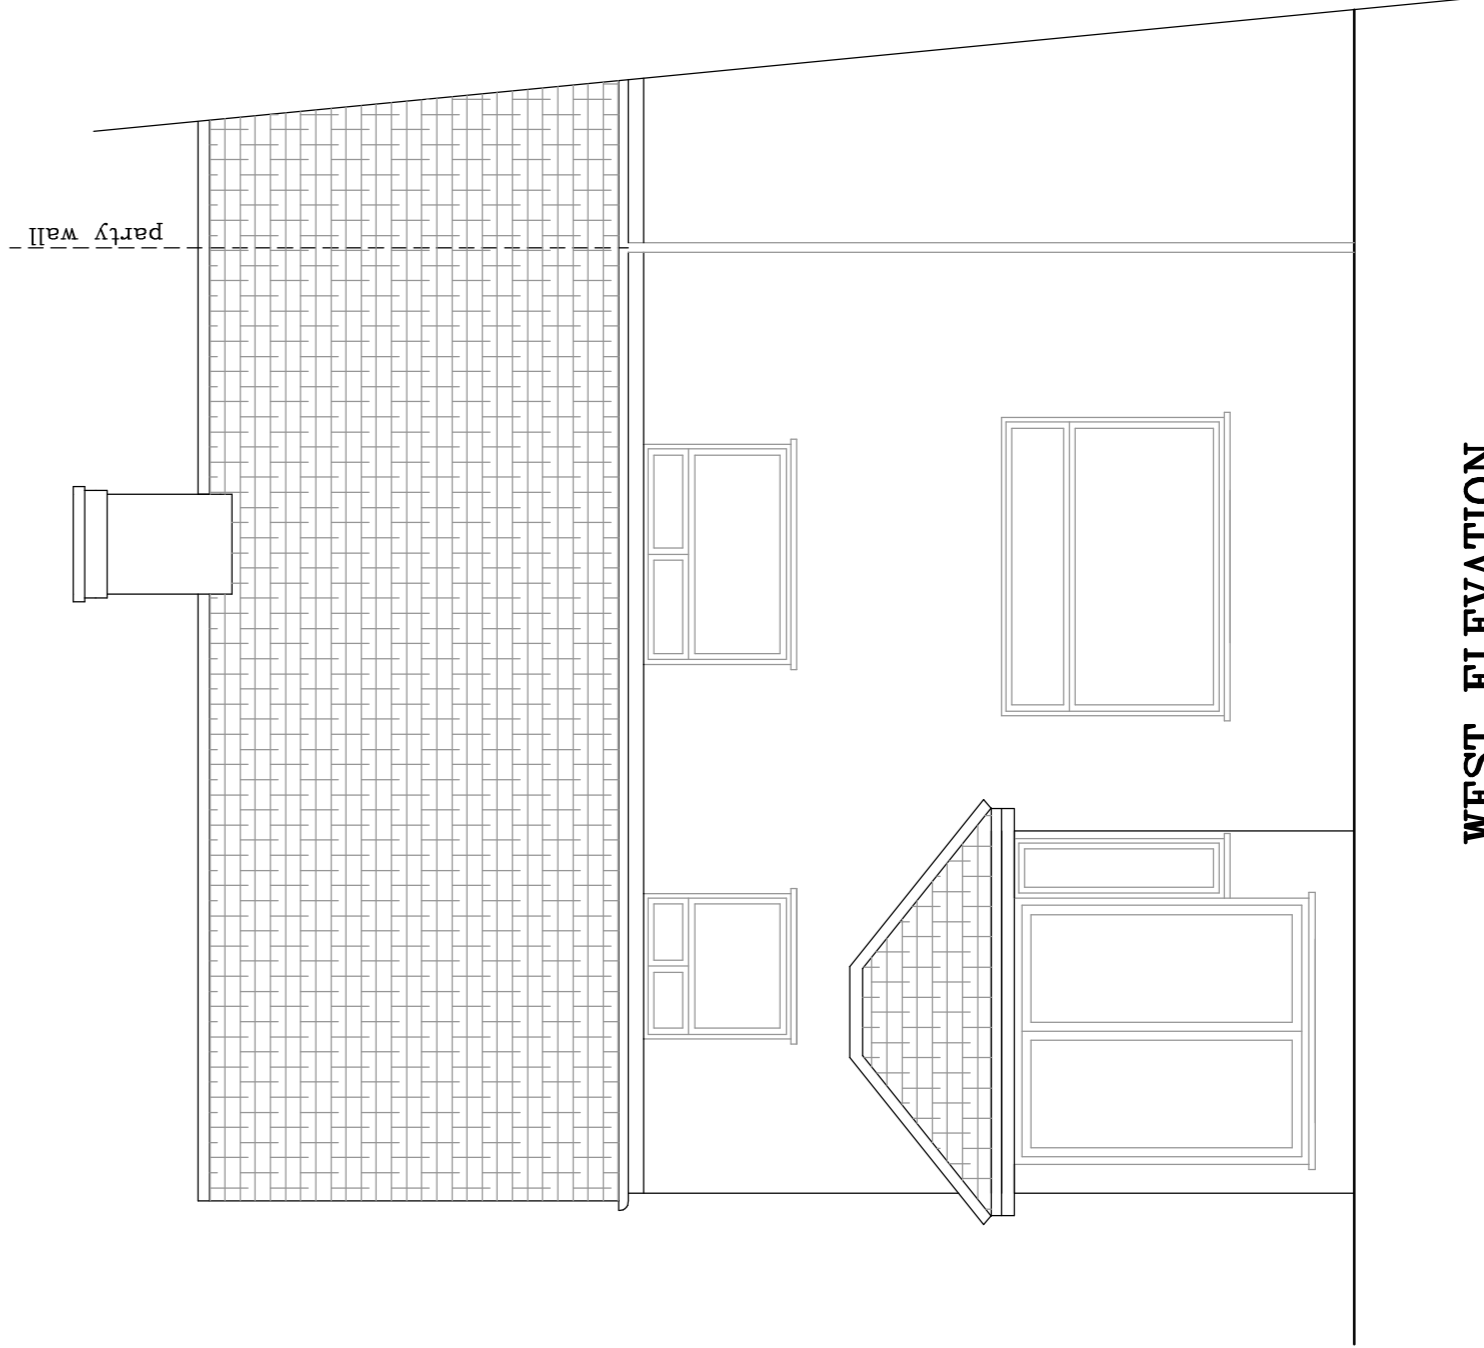

WEST ELEVATION

REV. A OCTOBER 2023 — MINOR AMENDMENTS



EVANS & CRAWLEY
 CHARTERED SURVEYORS

Telephone: Chesham 01494 775666 Facsimile : 01494 778575
 Bridge House Water Meadow Chesham Buckinghamshire HP5 1LF

Project Managers : Property Consultants : Building Surveyors

LEAVESDEN – 167 HIGH ROAD

PLANS & ELEVATIONS AS EXISTING