



Existing Site Plan
1:100




Existing West Elevation
1:100




Existing South Elevation
1:100




Existing East Elevation
1:100

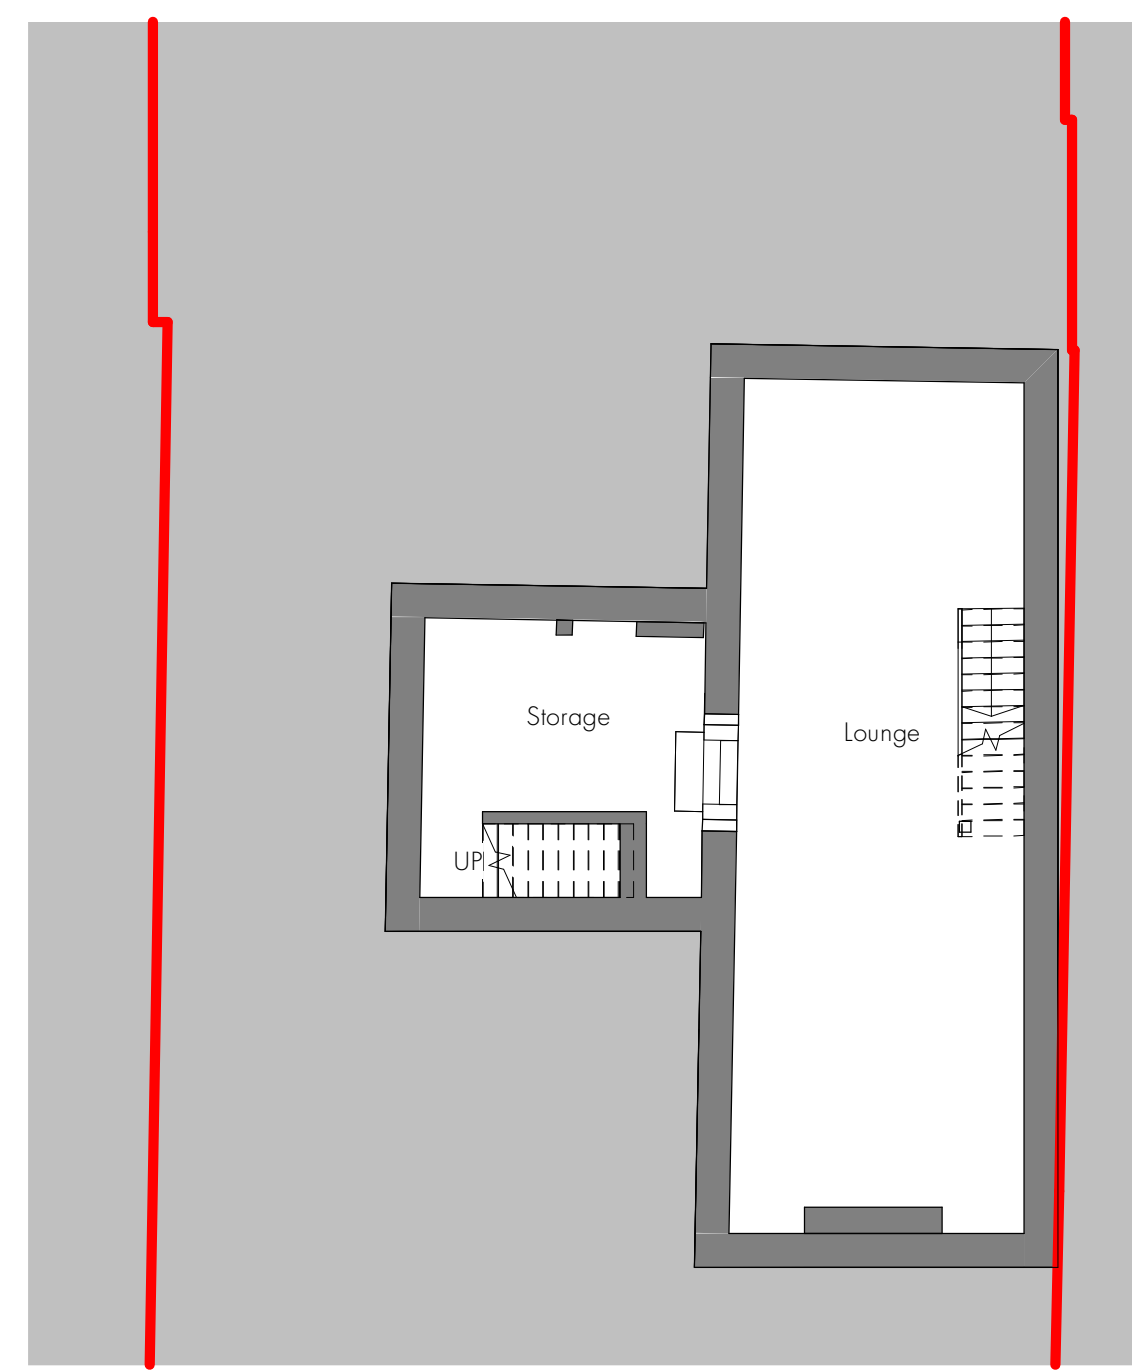

Existing Basement Plan
1:100

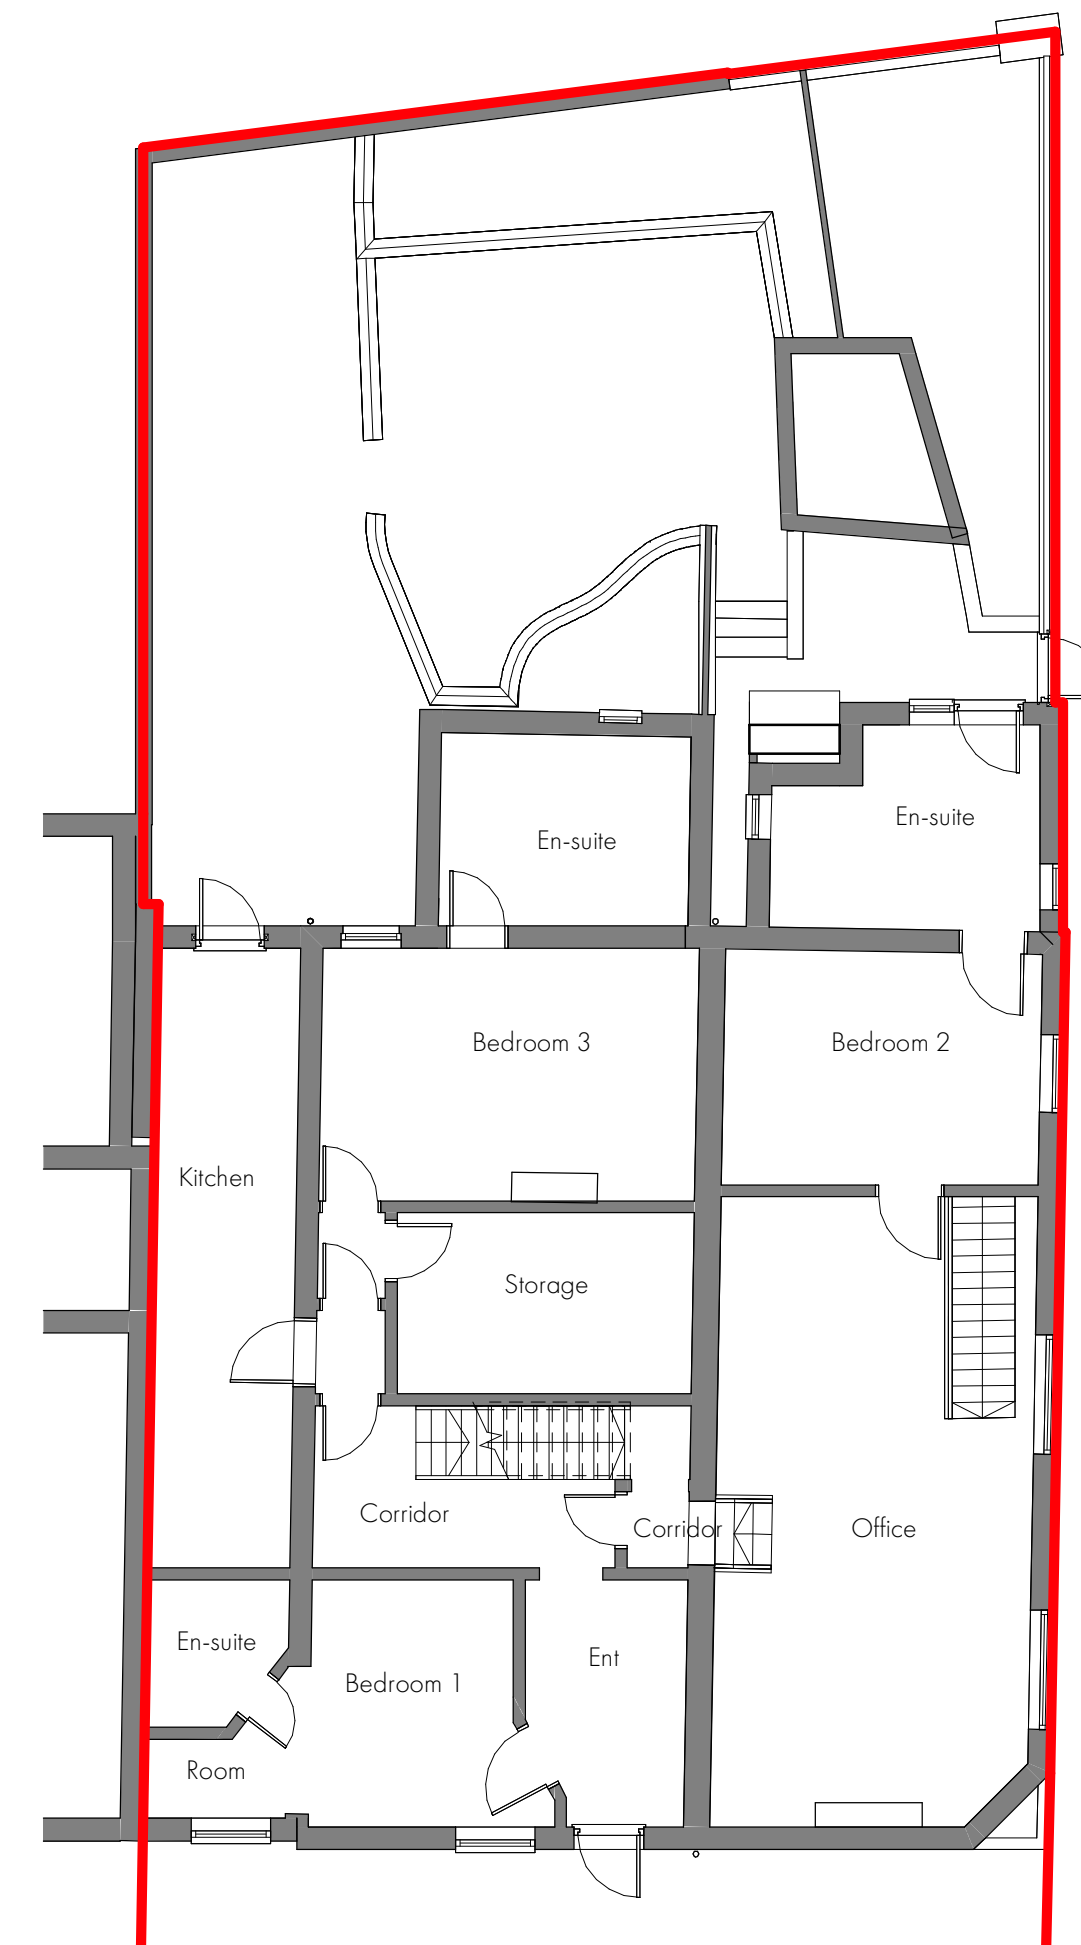

Existing Ground Floor Plan
1:100

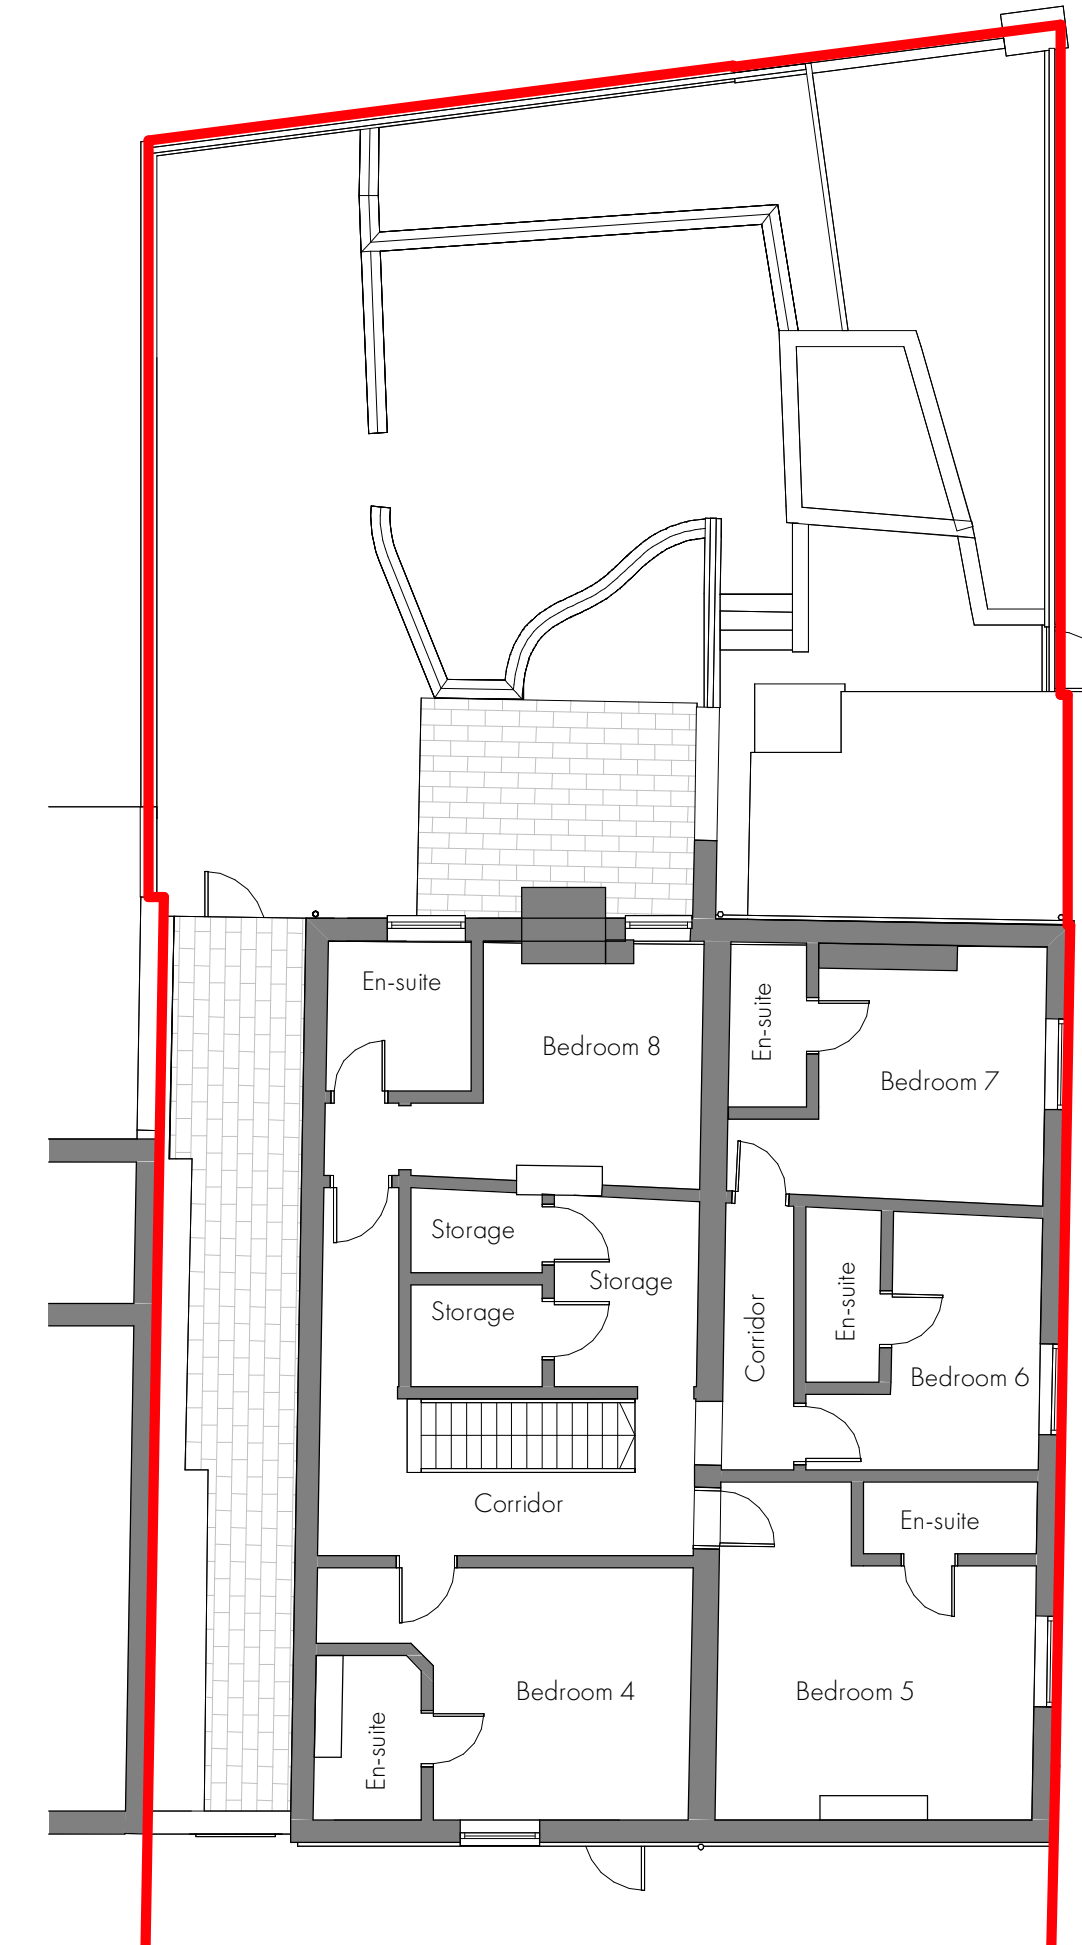

Existing First Floor Plan
1:100