



Ground Floor Plan Unchanged

1 : 100

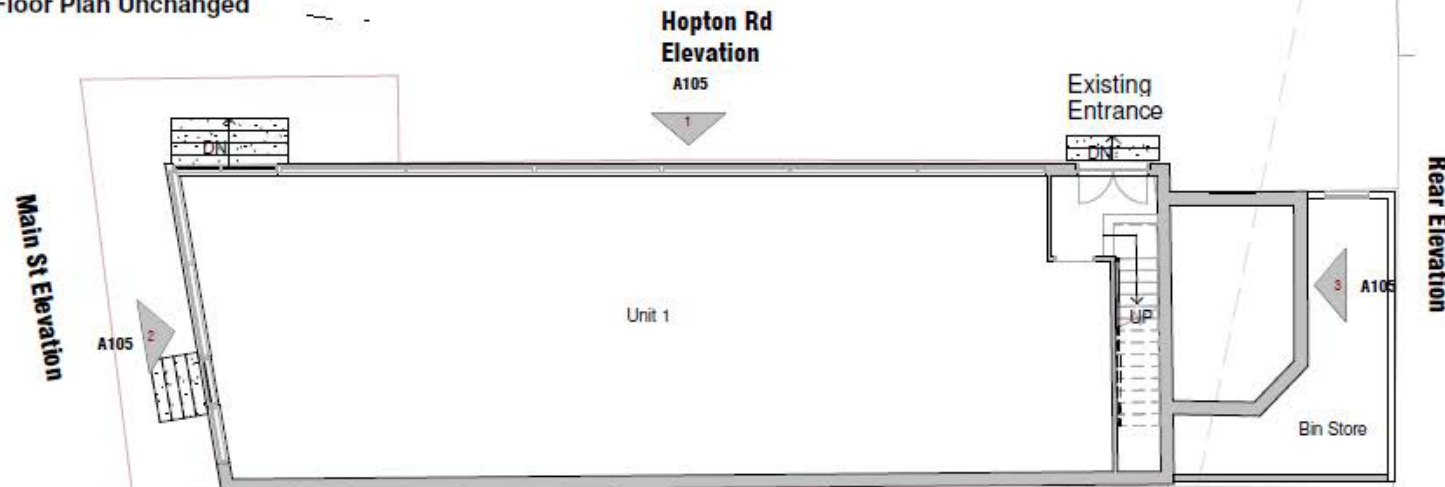


First Floor Existing Plan

1 : 100

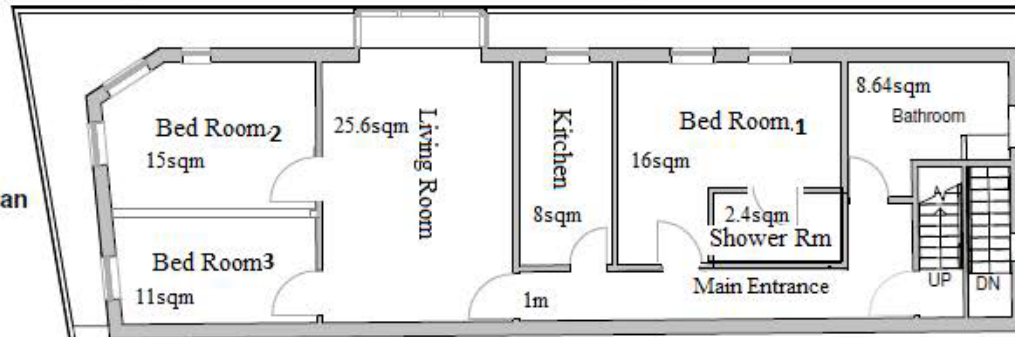

Second Floor Existing Plan

1 : 100

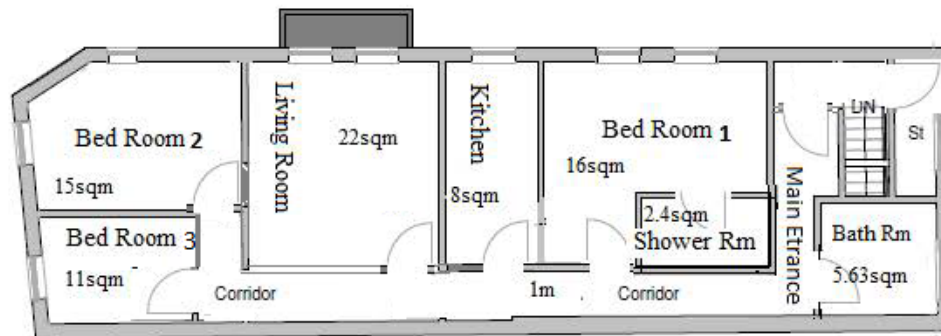

F1-F2, 1 Hpton Road
Blackpool
FY1 6EA