



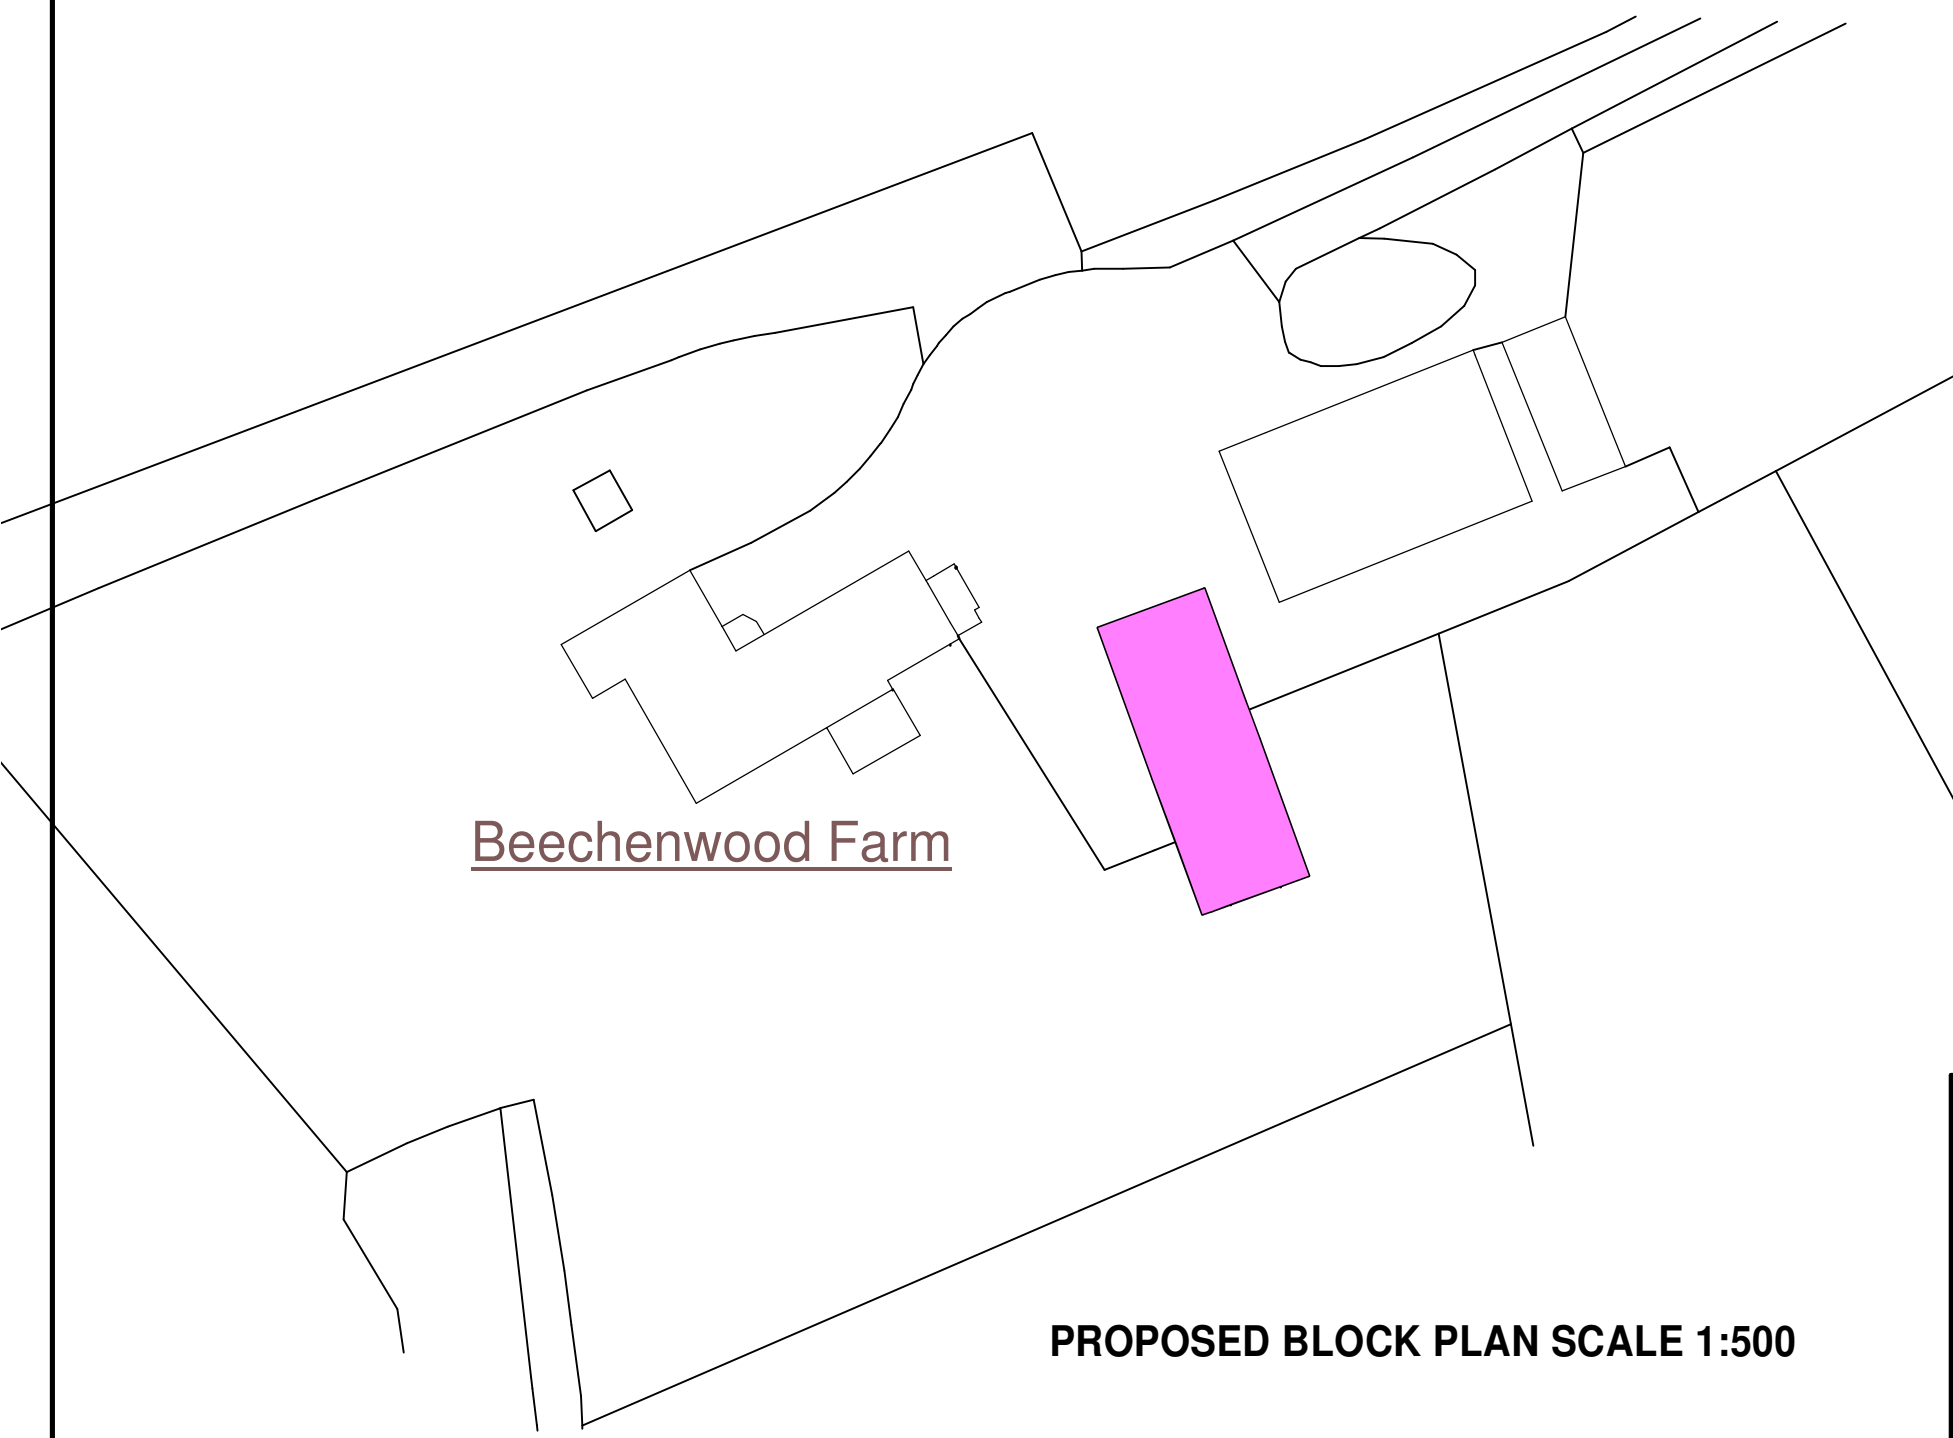


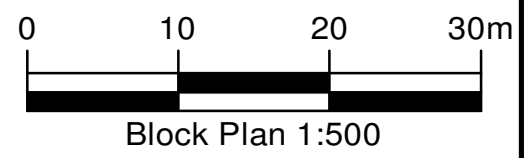
N

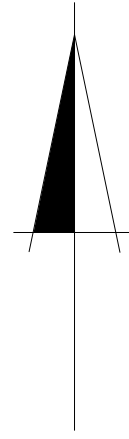

Beechenwood Farm

KEY:

- Boundary line:** 
- Proposed works:** 
- Demolished works:** 



PROPOSED BLOCK PLAN SCALE 1:500

**BLOCK PLAN - PROPOSED AGRICULTURAL BUILDING
BEECHEN WOOD FARM, SPODE LANE
SHEET SIZE : A3
SCALE: 1:500
JOB NUMBER: 4738
DRAWN:
L.P.R DESIGN TEL: 01883 627634**

DATE: OCT 2023