


D0101 - Hall - Width 2890mm x Height 3025mm

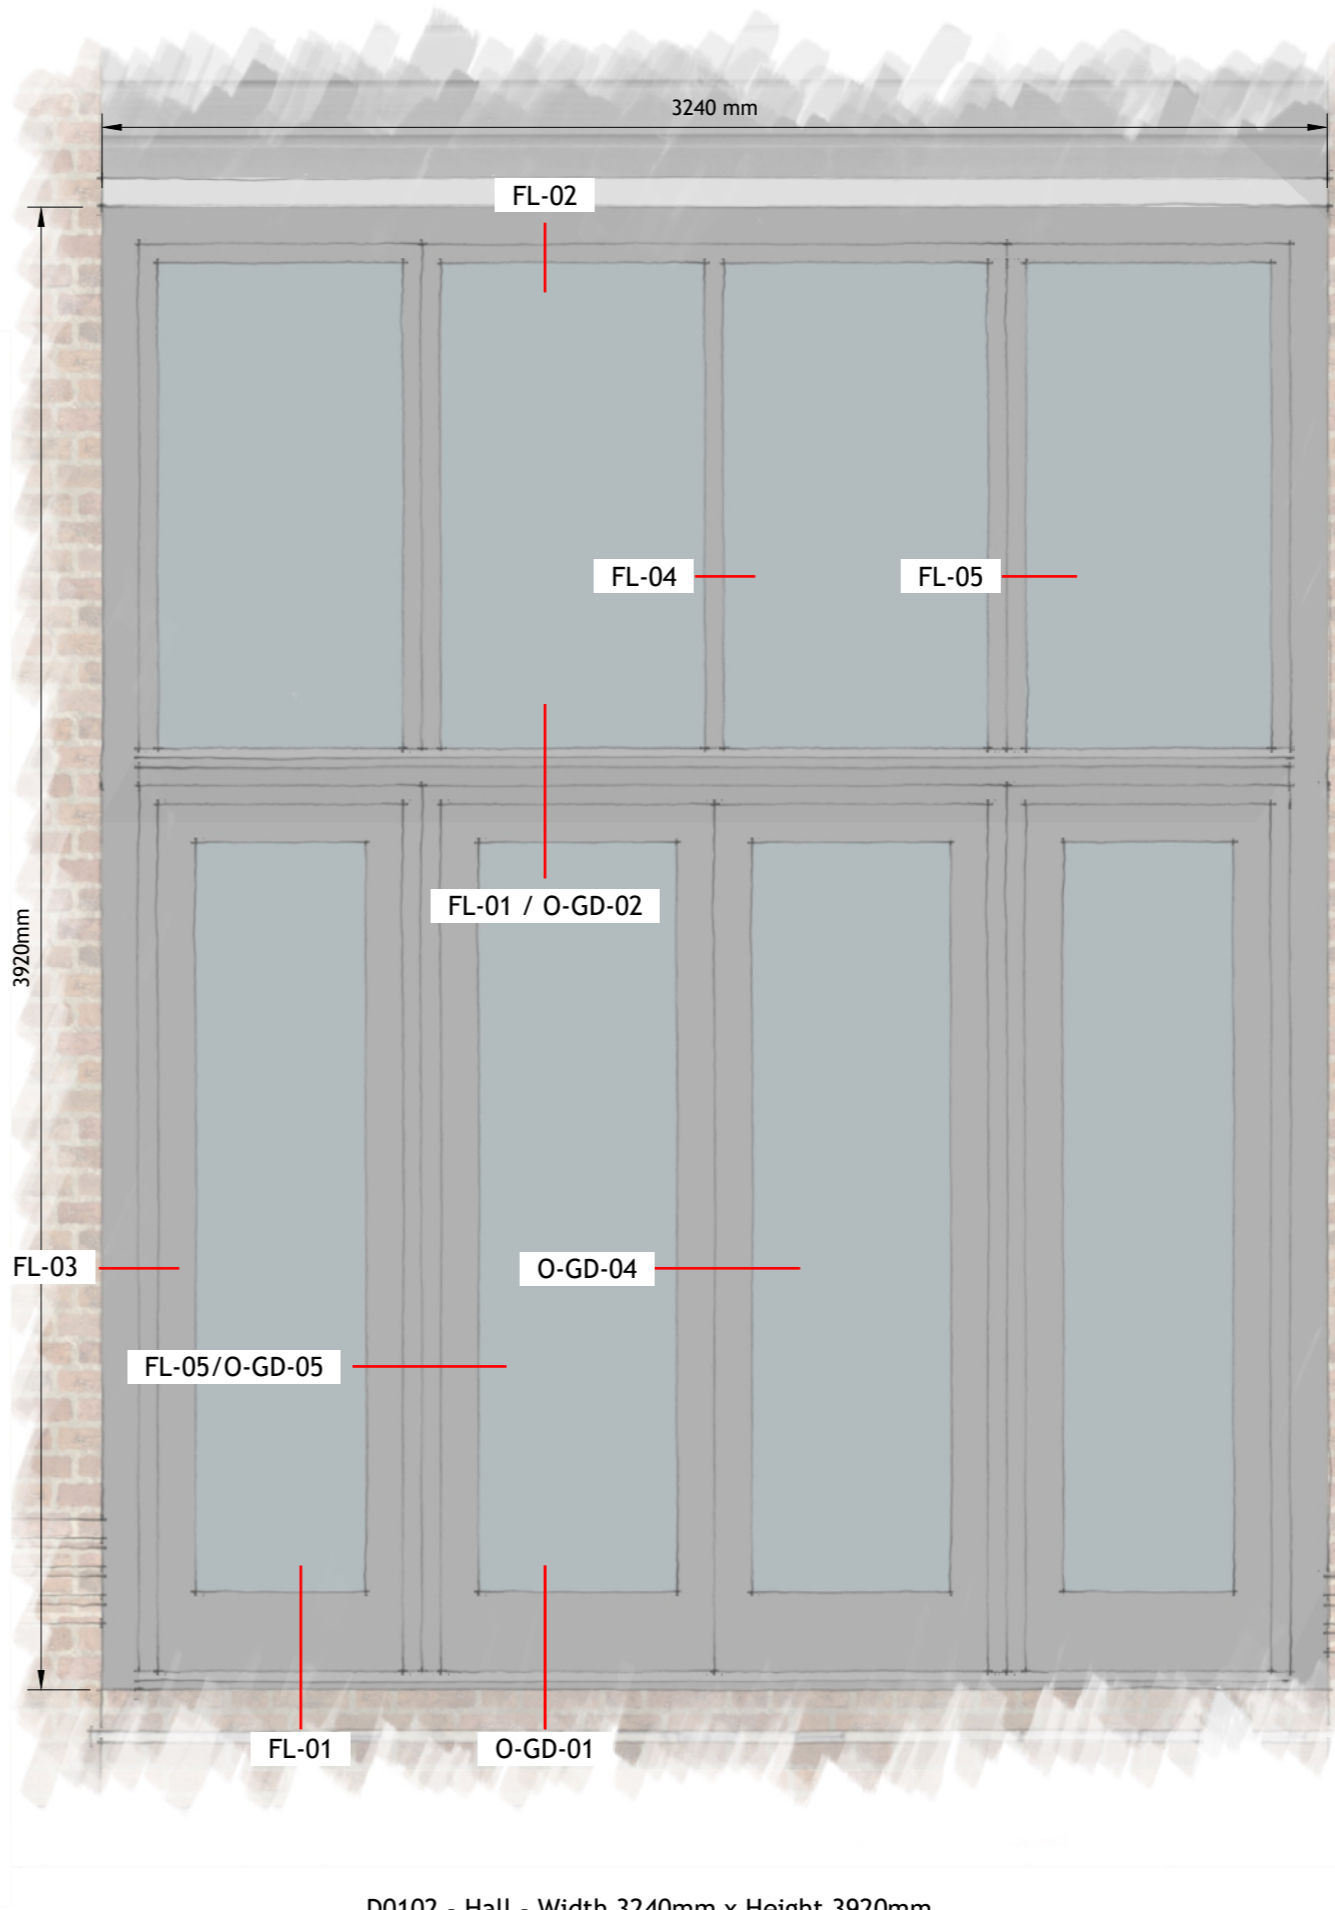

D0102 - Hall - Width 3240mm x Height 3920mm

1 - Glazed Doors within Fixed Glazed Screen

Scale 1:20 at A3



1:20 SCALE BAR IN MILIMETRES

2306.9610.P5 Proposed Joinery Drawings 1



**THEO  
ARCH  
TECH**

**Client:** Mr&Mrs Marshall  
**Project:** Alterations and Cart Lodge  
**Address:** Manor Barn, Norton Little Green, IP31 3NN

**Drawing Number:** 2306.9610  
**Drawing Name:** Proposed Joinery Drawings 1  
**Revision:** P5  
**Issue Date:** 23/10/2023

**Stage 3 (P-Planning)**

This document is an RIBA Stage 3 document. The information illustrated on this drawing is for planning information only. Theo Arch Tech accepts no liability for use of this drawing beyond that for which it was issued.

Theo Arch Tech is the trading name of Theobald Architectural Technology Limited. Registered in England 13542097. Website: www.theoarchtech.co.uk. Email: mail@theoarchtech.co.uk

This drawing and any illustrated designs are Copyright © 2023 Theobald Architectural Technology Limited (Theo Arch Tech). Any unauthorised reproduction and use, in whole or in part, is a breach of UK Copyright Law and may be subject to legal action.