


**1 - Framed, Ledged and Boarded Door and Direct Glazing**  
Scale 1:20 at A3

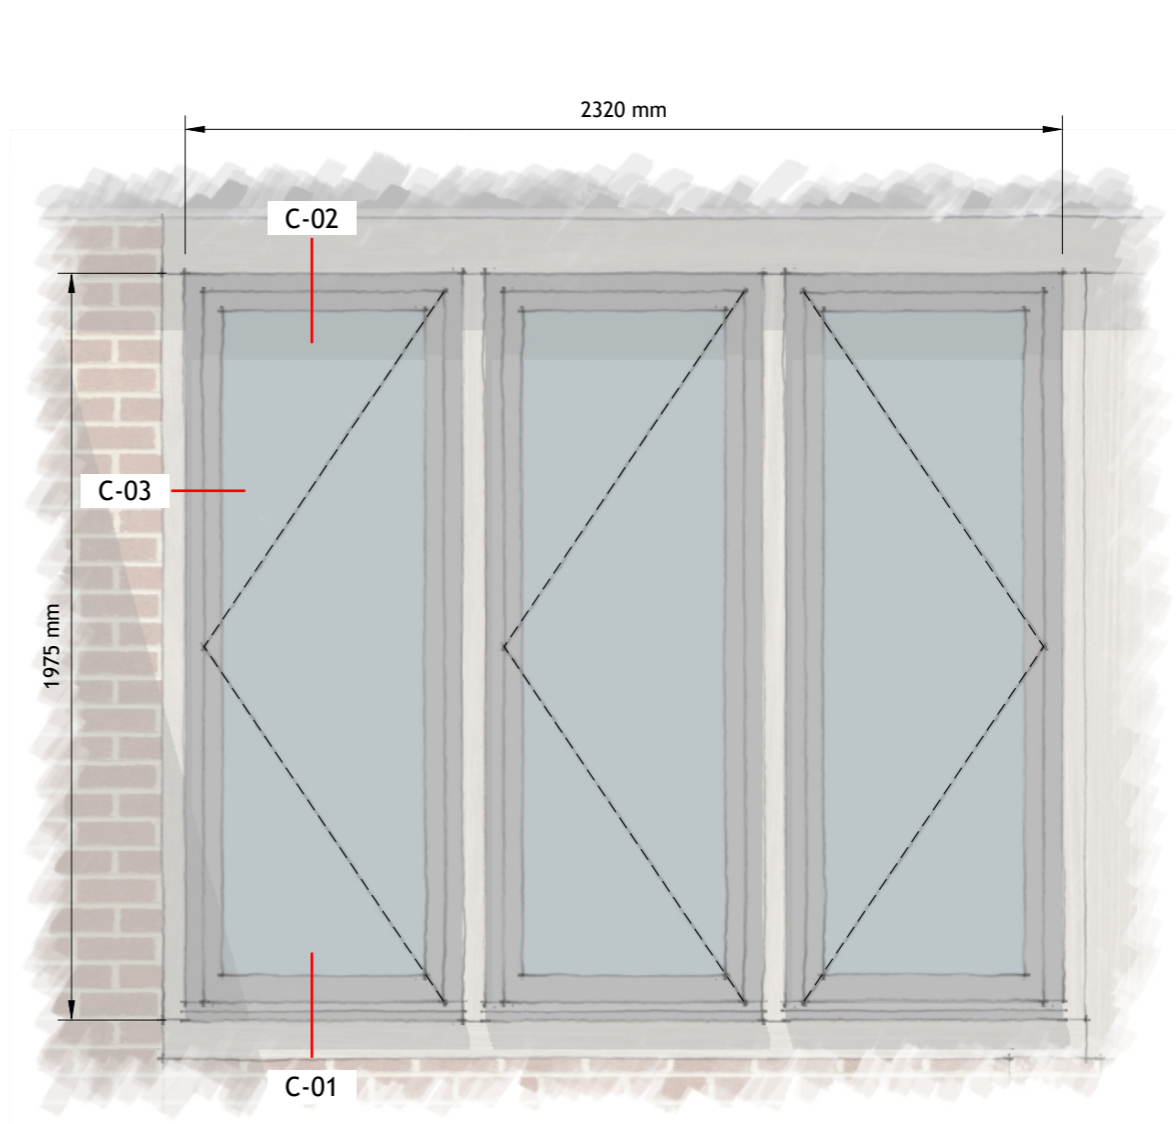

W0801 - Guest Bedroom - Width 2320mm x Height 1975mm  
W0802 - Guest Bedroom - Width 2165mm x Height 1975mm

**2 - Casement Windows - Set within Oak Framing**  
Scale 1:20 at A3

# 2306.9620.P5 Proposed Joinery Drawings 2



**Client:** Mr&Mrs Marshall  
**Project:** Alterations and Cart Lodge  
**Address:** Manor Barn, Norton Little Green, IP31 3NN

**Drawing Number:** 2306.9620  
**Drawing Name:** Proposed Joinery Drawings 2  
**Revision:** P5  
**Issue Date:** 23/10/2023

**Stage 3 (P-Planning)**  
This document is an RIBA Stage 3 document. The information illustrated on this drawing is for planning information only. Theo Arch Tech accepts no liability for use of this drawing beyond that for which it was issued.