


D1101 - Utility Room - Width 915mm x Height 2100mm

1 - Glazed Door
Scale 1:20 at A3

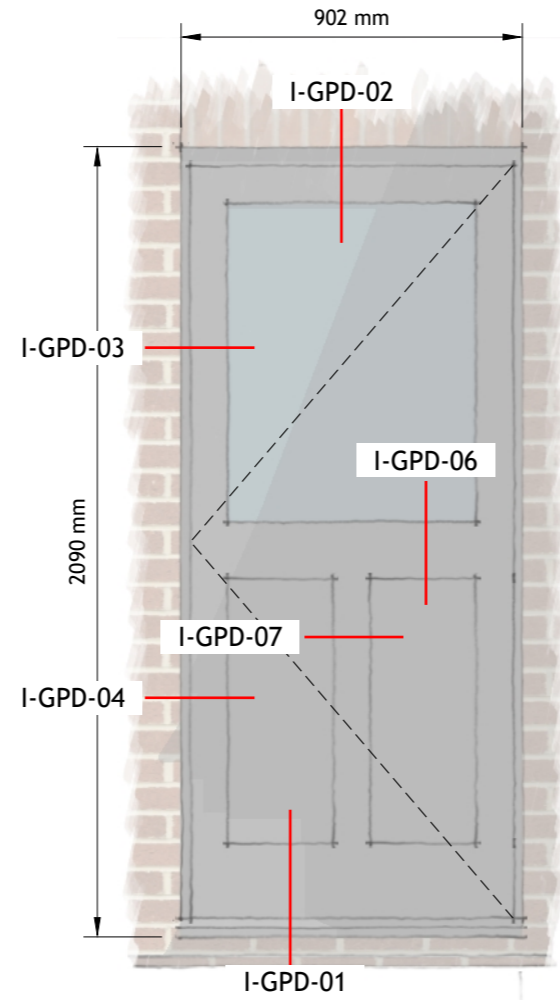

D0501 - Rear Lobby - Width 900mm x Height 2090mm

2 - Glazed Panelled Door
Scale 1:20 at A3



W1301 - Home Office - Moved from R12

W1001 - WC - Moved from R12

3 - Re-used Casement Windows
Scale 1:20 at A3



1:20 SCALE BAR IN MILIMETRES

2306.9640.P5 Proposed Joinery Drawings 4



Client: Mr&Mrs Marshall
Project: Alterations and Cart Lodge
Address: Manor Barn, Norton Little
Green, IP31 3NN

Drawing Number: 2306.9640
Drawing Name: Proposed Joinery Drawings 4
Revision: P5
Issue Date: 23/10/2023

Stage 3 (P-Planning)

This document is an RIBA Stage 3 document. The information illustrated on this drawing is for planning information only. Theo Arch Tech accepts no liability for use of this drawing beyond that for which it was issued.

Theo Arch Tech is the trading name of Theobald Architectural Technology Limited. Registered in England 13542097
Email: mail@theoarchtech.co.uk Website: www.theoarchtech.co.uk

This drawing and any illustrated designs are Copyright © 2023 Theobald Architectural Technology Limited (Theo Arch Tech) Any unauthorised reproduction and use, in whole or in part, is a breach of UK Copyright Law and may be subject to legal action.