


D1201 - Snug - Width 3140mm x Height 2100mm
 D1202 - Snug - Width 3140mm x Height 2100mm

1 - Folding Sliding Doors
 Scale 1:20 at A3

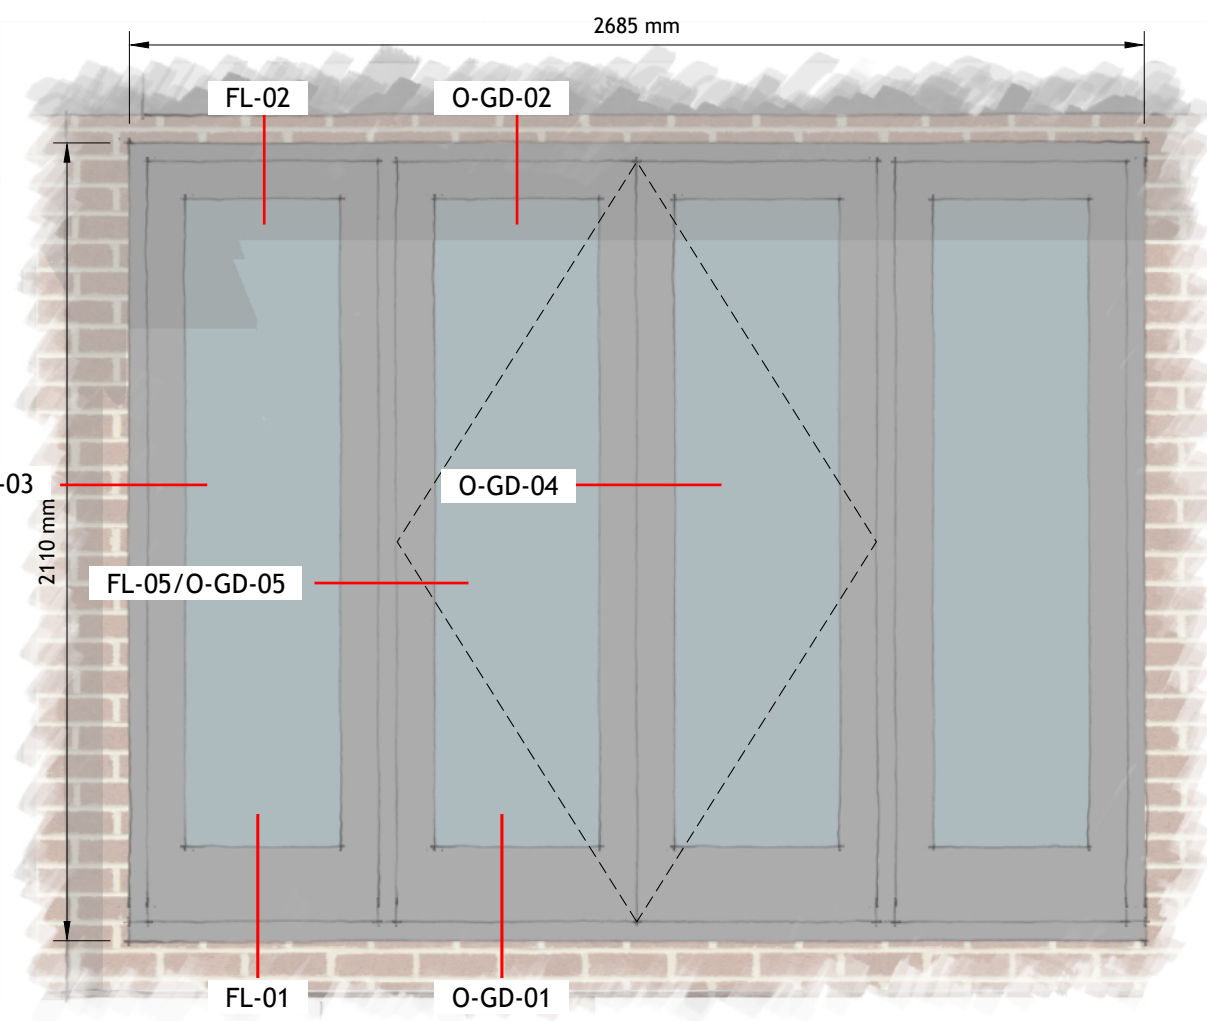

D1001 - Hallway - Width 2685mm x Height 2110mm

2 - Glazed Door with Sidelights
 Scale 1:20 at A3



1:20 SCALE BAR IN MILIMETRES

2306.9630.P5 Proposed Joinery Drawings 3



Client: Mr&Mrs Marshall
Project: Alterations and Cart Lodge
Address: Green, IP31 3NN

Drawing Number: 2306.9630
Drawing Name: Proposed Joinery Drawings 3
Revision: P5
Issue Date: 23/10/2023

Stage 3 (P-Planning)
 This document is an RIBA Stage 3 document. The information illustrated on this drawing is for planning information only. Theo Arch Tech accepts no liability for use of this drawing beyond that for which it was issued.