
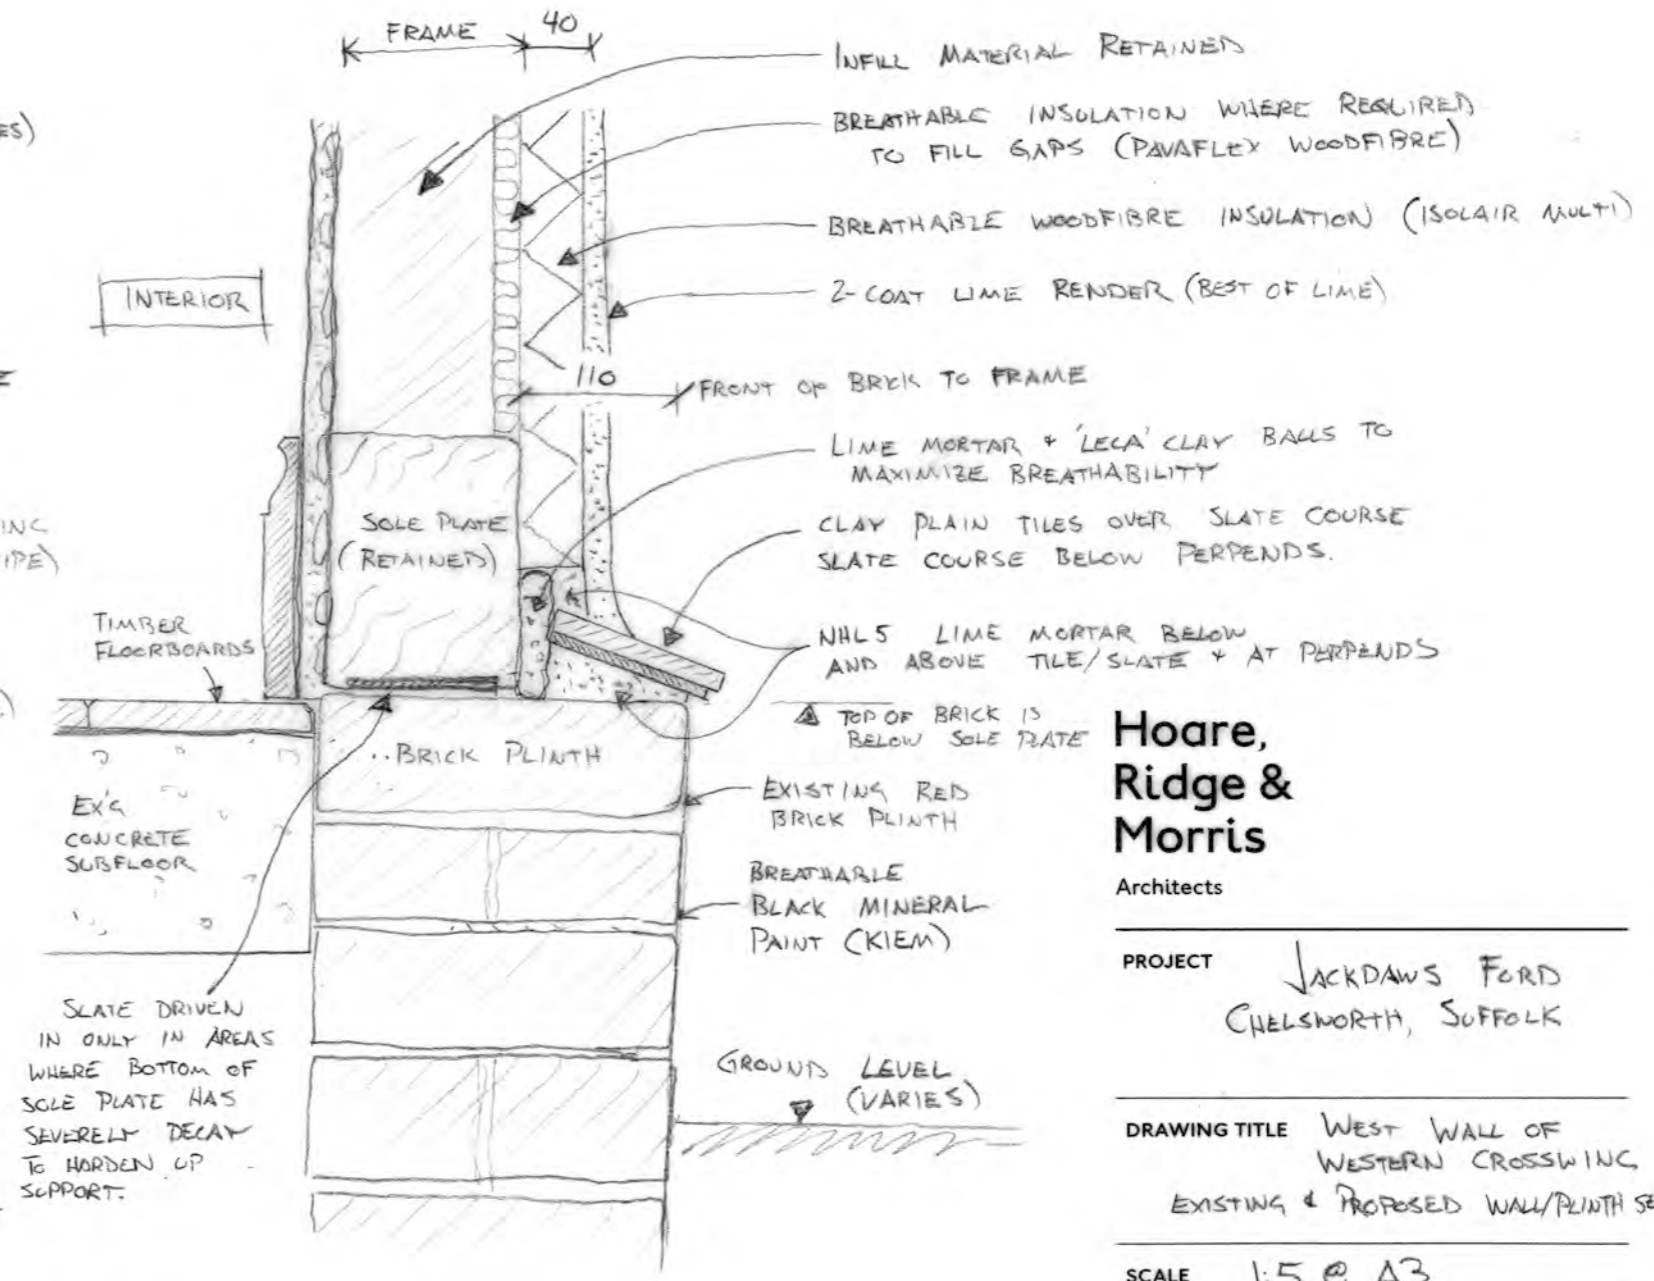


DO NOT SCALE FROM THIS DRAWING EXCEPT FOR PLANNING PURPOSES. ANY DISCREPANCIES ARE TO BE REPORTED TO THE ARCHITECT. THE CONTRACTOR IS TO CHECK ALL BUILDING AND SITE DIMENSIONS PRIOR TO ORDERING MATERIALS OR CONSTRUCTION. THIS DRAWING IS TO BE READ IN CONJUNCTION WITH ENGINEERS' AND OTHER SPECIALISTS' DRAWINGS. COPYRIGHT REMAINS WITH THE ARCHITECT.

REVISIONS  
23.10.2023 VE PLANNING/LBC

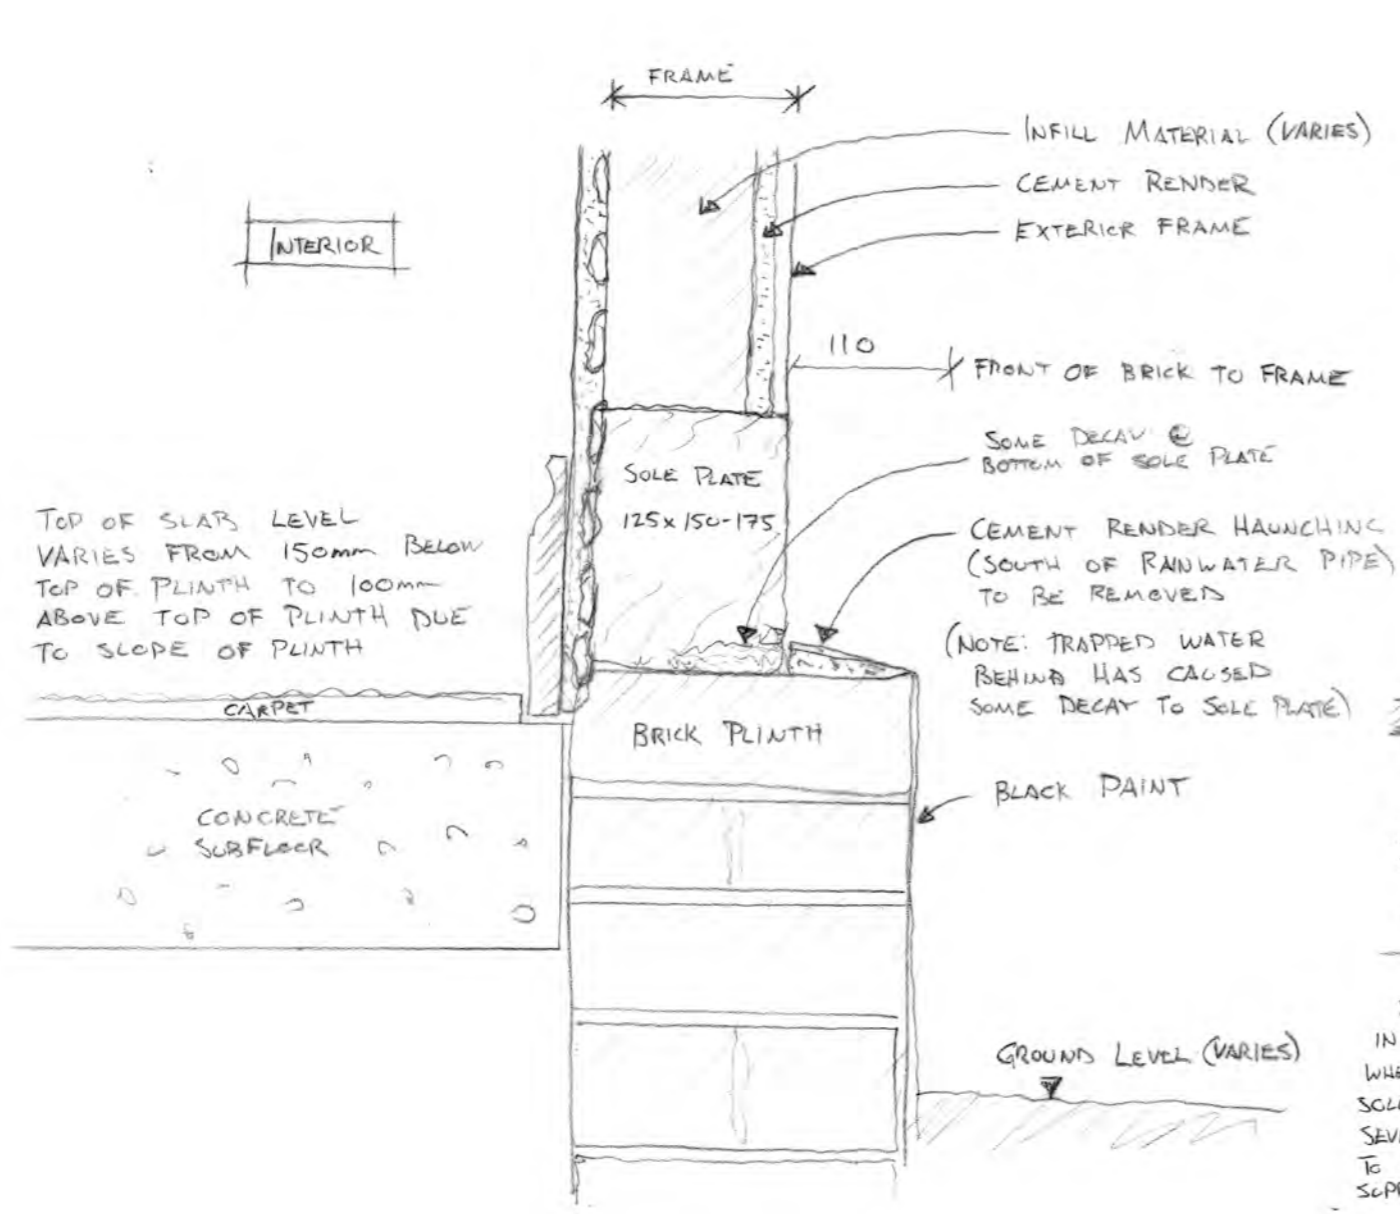

① EXISTING SECTION THROUGH PLINTH/WALL  
1:5 @ A3

② PROPOSED SECTION THROUGH PLINTH/WALL  
1:5 @ A3

**Hoare,  
Ridge &  
Morris**

Architects

PROJECT JACKDAWS FORD  
CHELSWORTH, SUFFOLK

DRAWING TITLE WEST WALL OF  
WESTERN CROSSWING  
EXISTING & PROPOSED WALL/PLINTH SECTION

SCALE 1:5 @ A3

STATUS PLANNING /LBC

DRAWING NO. 210. PL16B

Hoare Ridge & Morris LLP 01728 688747  
Building 19  
Snape Maltings  
Snape  
Suffolk IP17 1SP  
hrma@hrma.co.uk  
www.hrma.co.uk  
Copyright © Hoare Ridge & Morris LLP