



DO NOT SCALE FROM THIS DRAWING EXCEPT FOR PLANNING PURPOSES. ANY DISCREPANCIES ARE TO BE REPORTED TO THE ARCHITECT. THE CONTRACTOR IS TO CHECK ALL BUILDING AND SITE DIMENSIONS PRIOR TO ORDERING MATERIALS OR CONSTRUCTION. THIS DRAWING IS TO BE READ IN CONJUNCTION WITH ENGINEERS' AND OTHER SPECIALISTS' DRAWINGS. COPYRIGHT REMAINS WITH THE ARCHITECT.

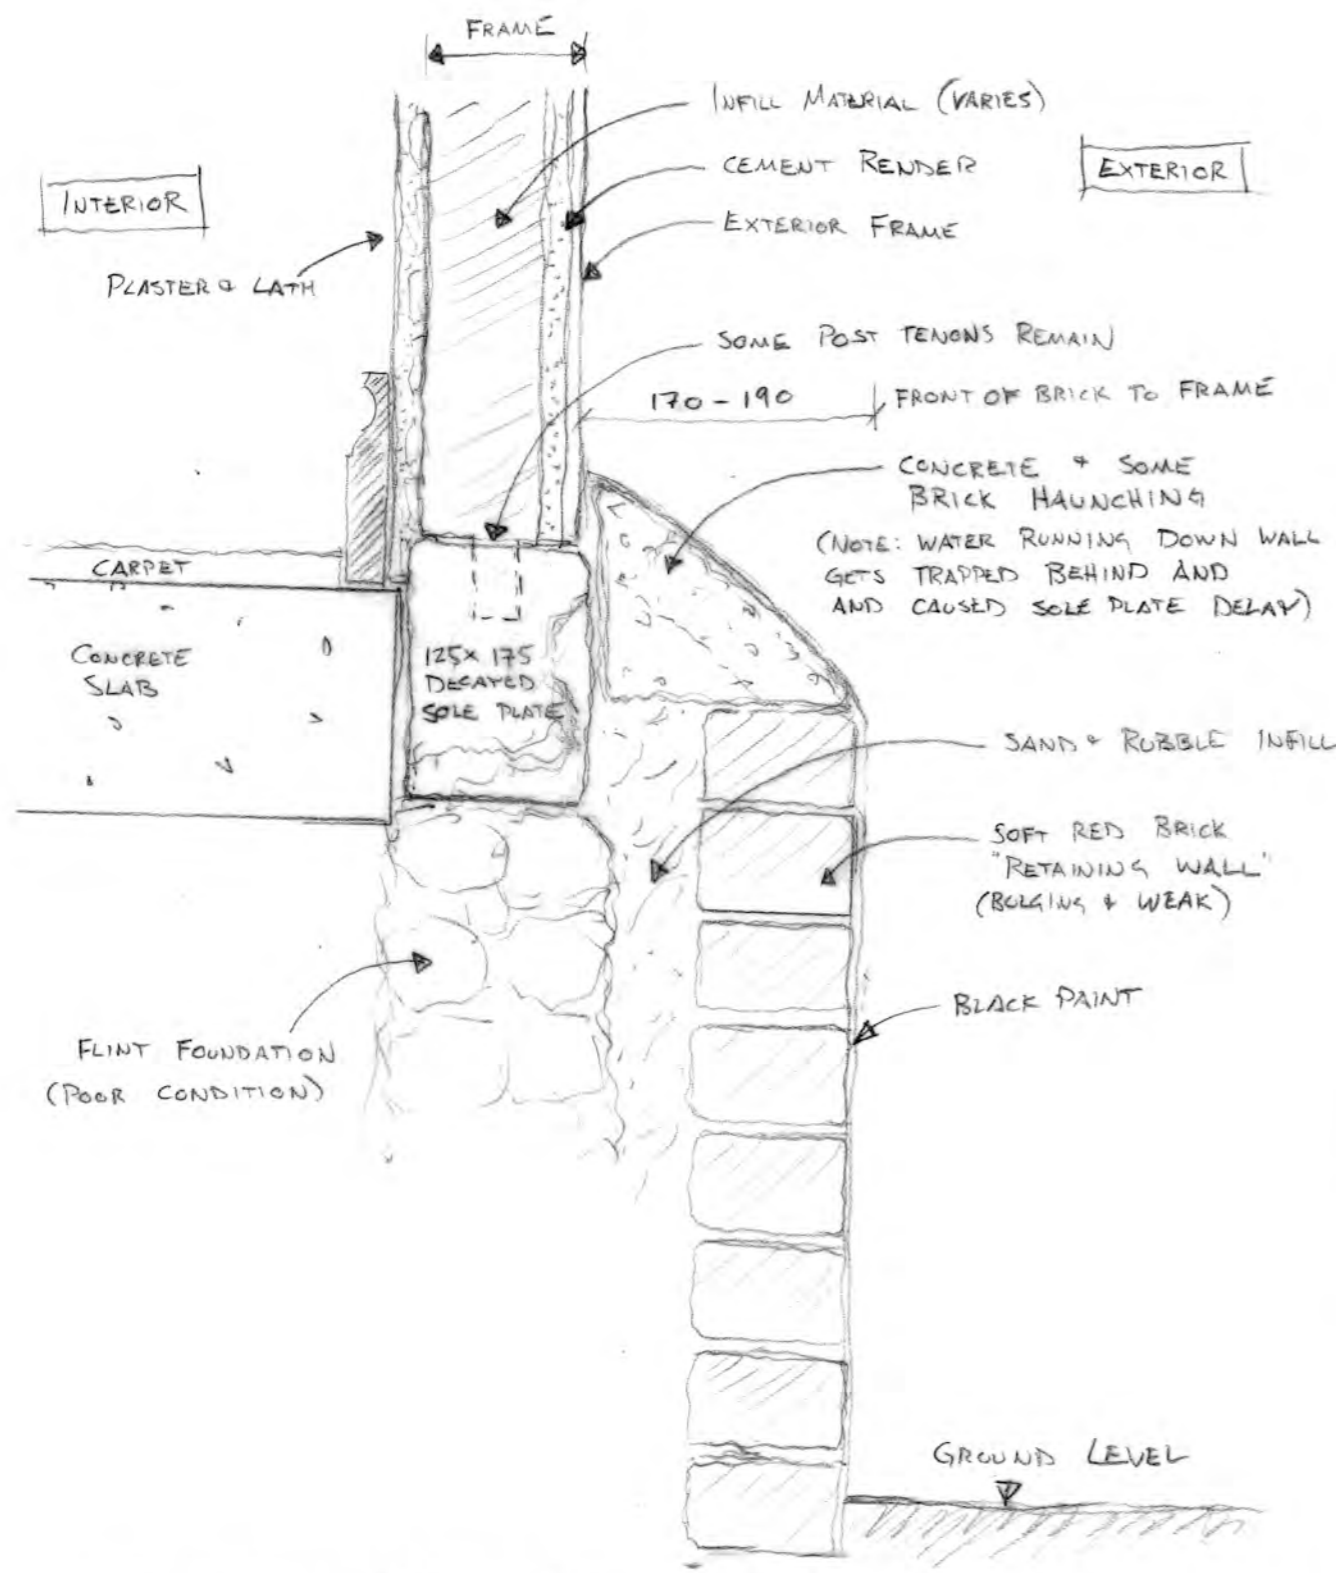

① EXISTING SECTION THROUGH PLINTH/WALL
1:5 @ A3

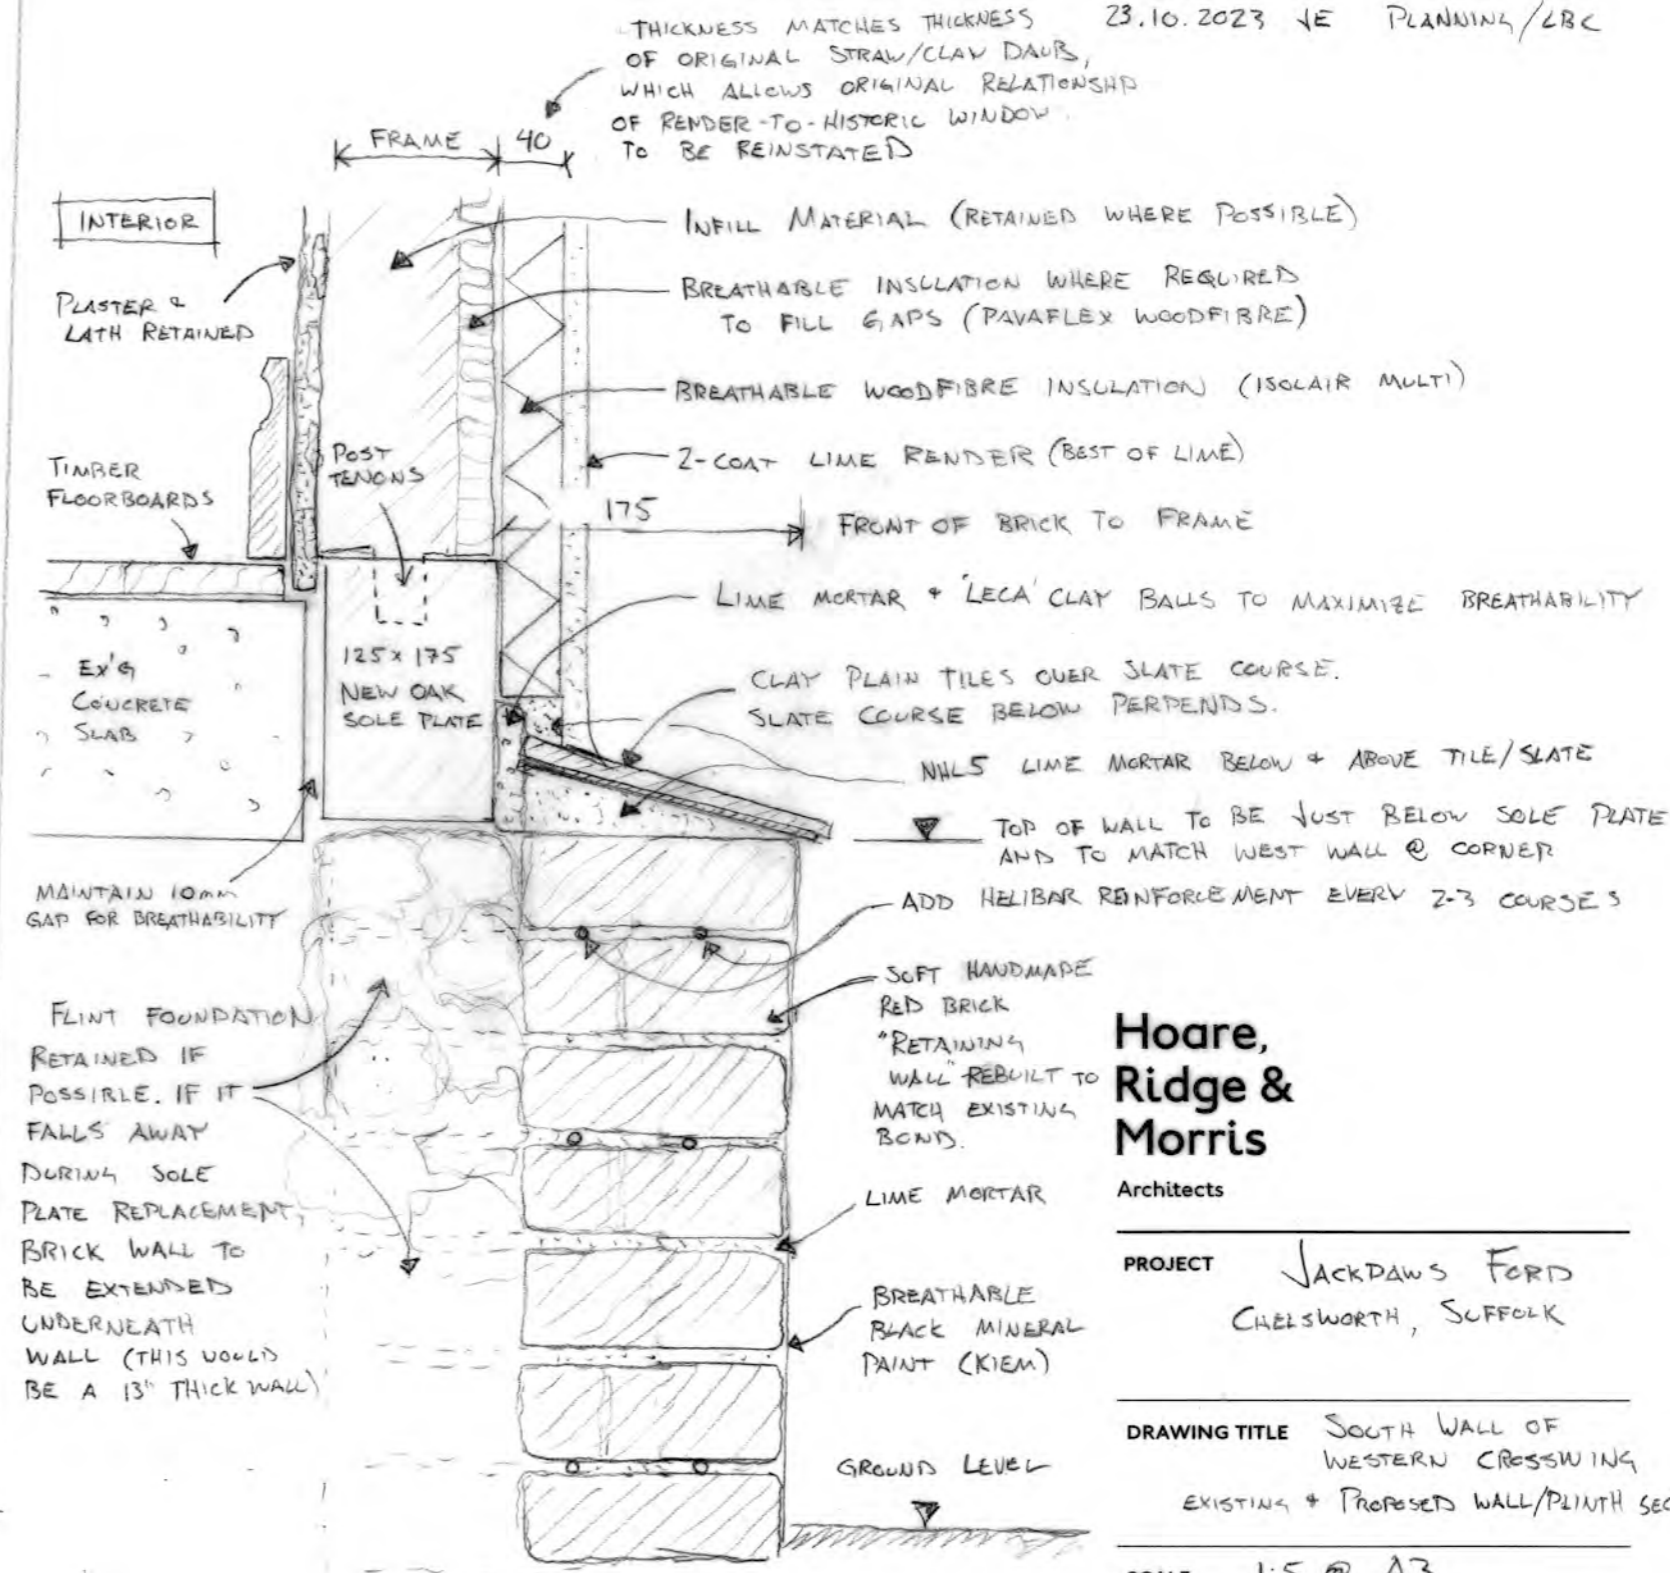

② PROPOSED SECTION THROUGH PLINTH/WALL
1:5 @ A3

REVISIONS
23.10.2023 VE PLANNING/LBC

THICKNESS MATCHES THICKNESS OF ORIGINAL STRAW/CLAY DAUB, WHICH ALLOWS ORIGINAL RELATIONSHIP OF RENDER-TO-HISTORIC WINDOW TO BE REINSTATED

Hoare, Ridge & Morris
Architects

PROJECT JACKDAWS FORD
CHELSWORTH, SUFFOLK

DRAWING TITLE SOUTH WALL OF WESTERN CROSSWING
EXISTING + PROPOSED WALL/PLINTH SECTION

SCALE 1:5 @ A3

STATUS PLANNING / LBC

DRAWING NO. 210. PL20

Hoare Ridge & Morris LLP
Building 19
Snape Maltings
Snape
Suffolk IP17 1SP
01728 688747
hrma@hrma.co.uk
www.hrma.co.uk
Copyright © Hoare Ridge & Morris LLP