



Detail B  
Existing - Indicative

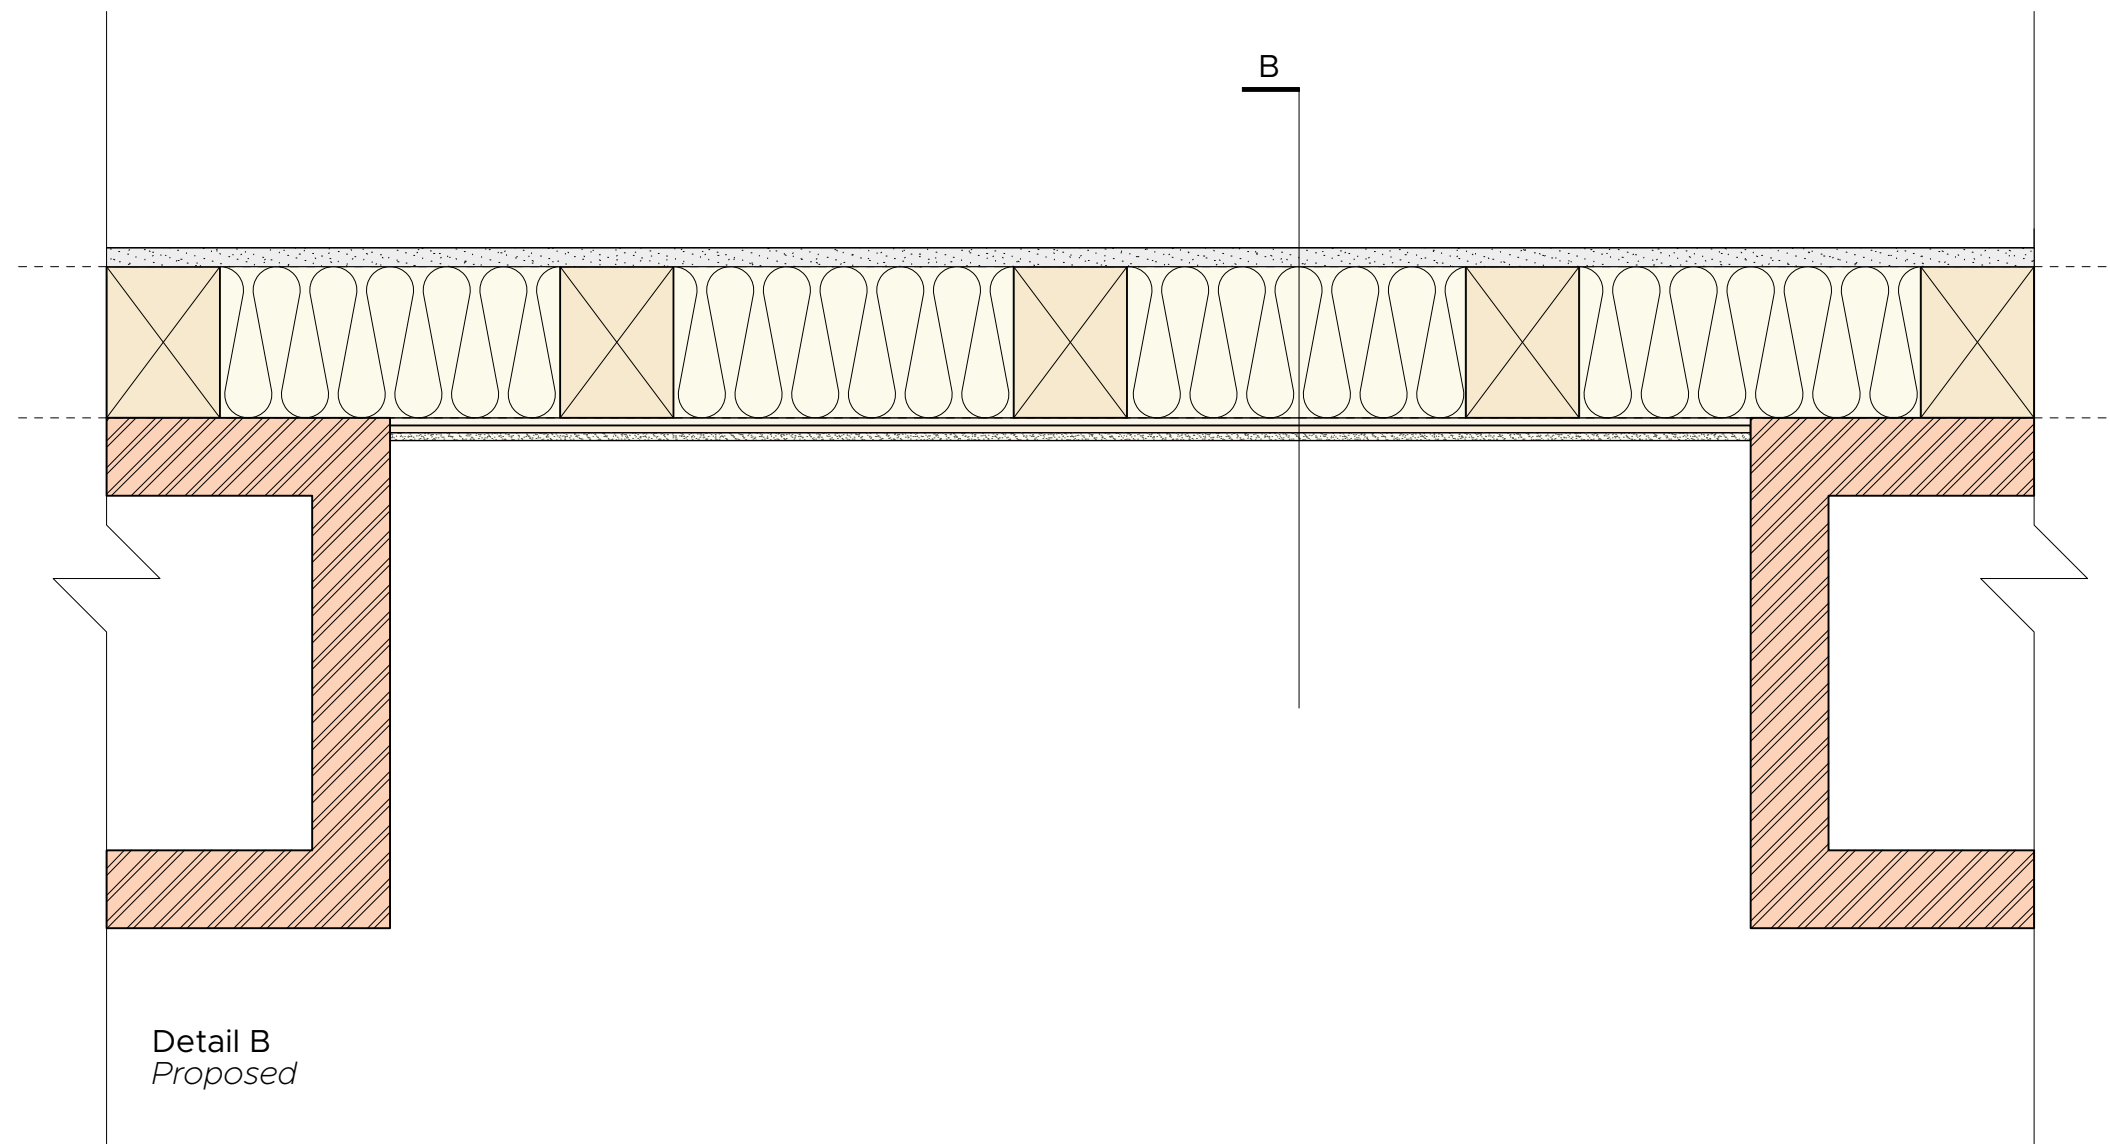


Detail B  
Proposed

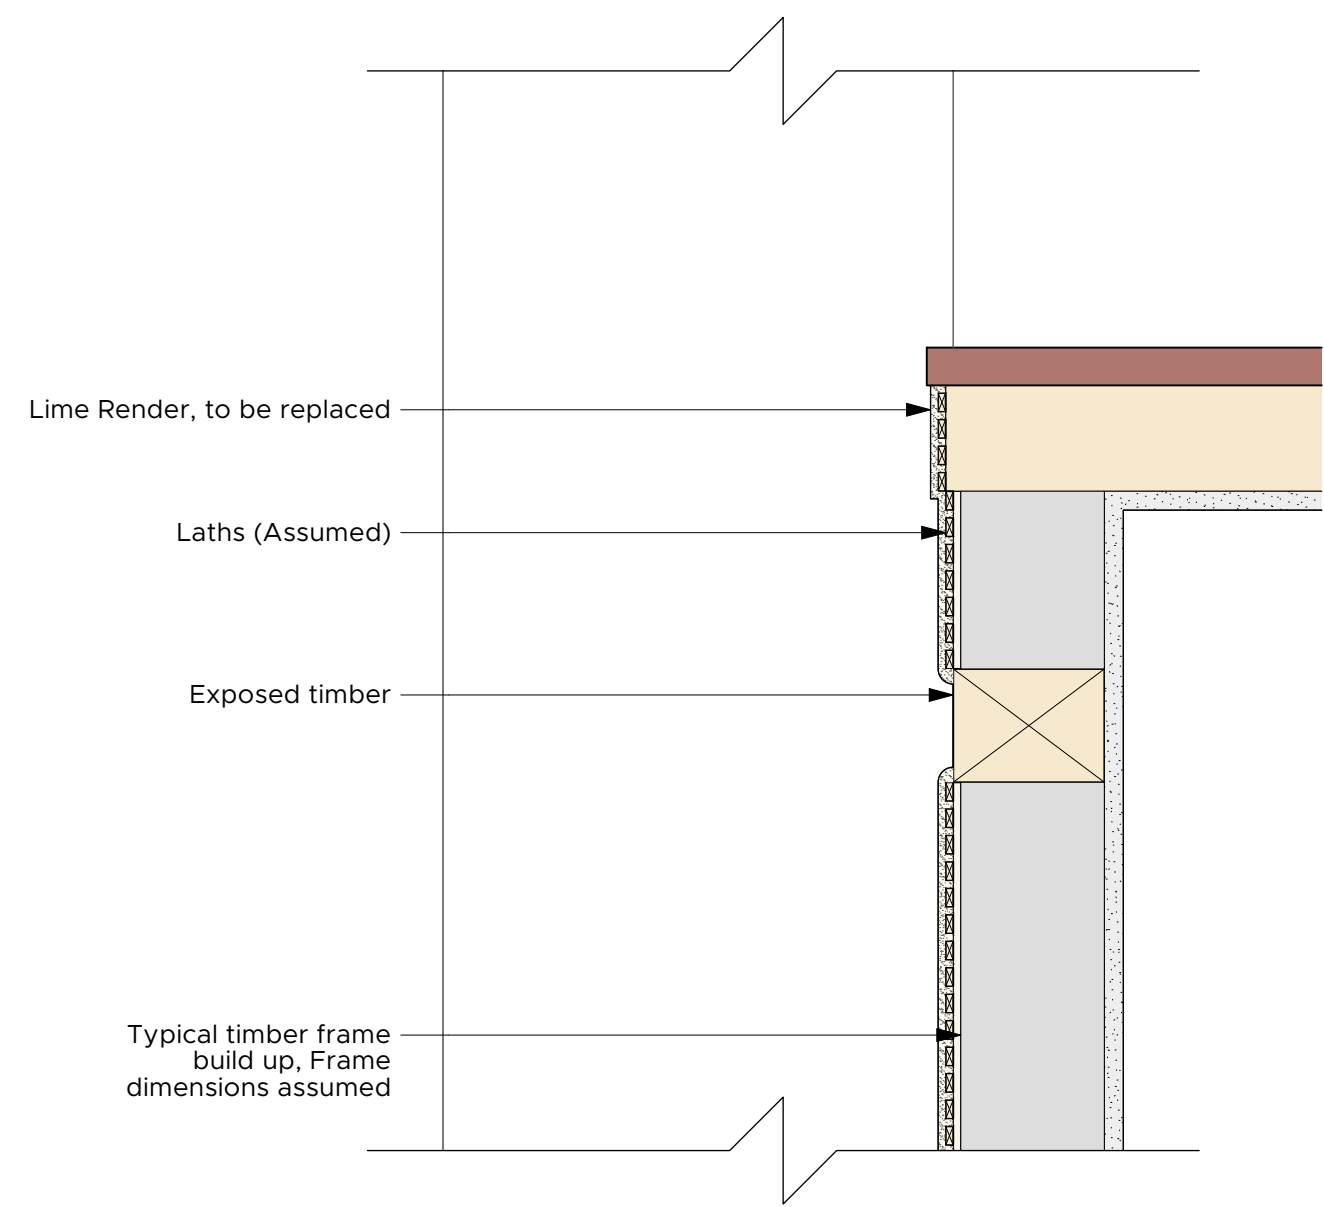

Section B  
Existing - Indicative



Scale: 1:10

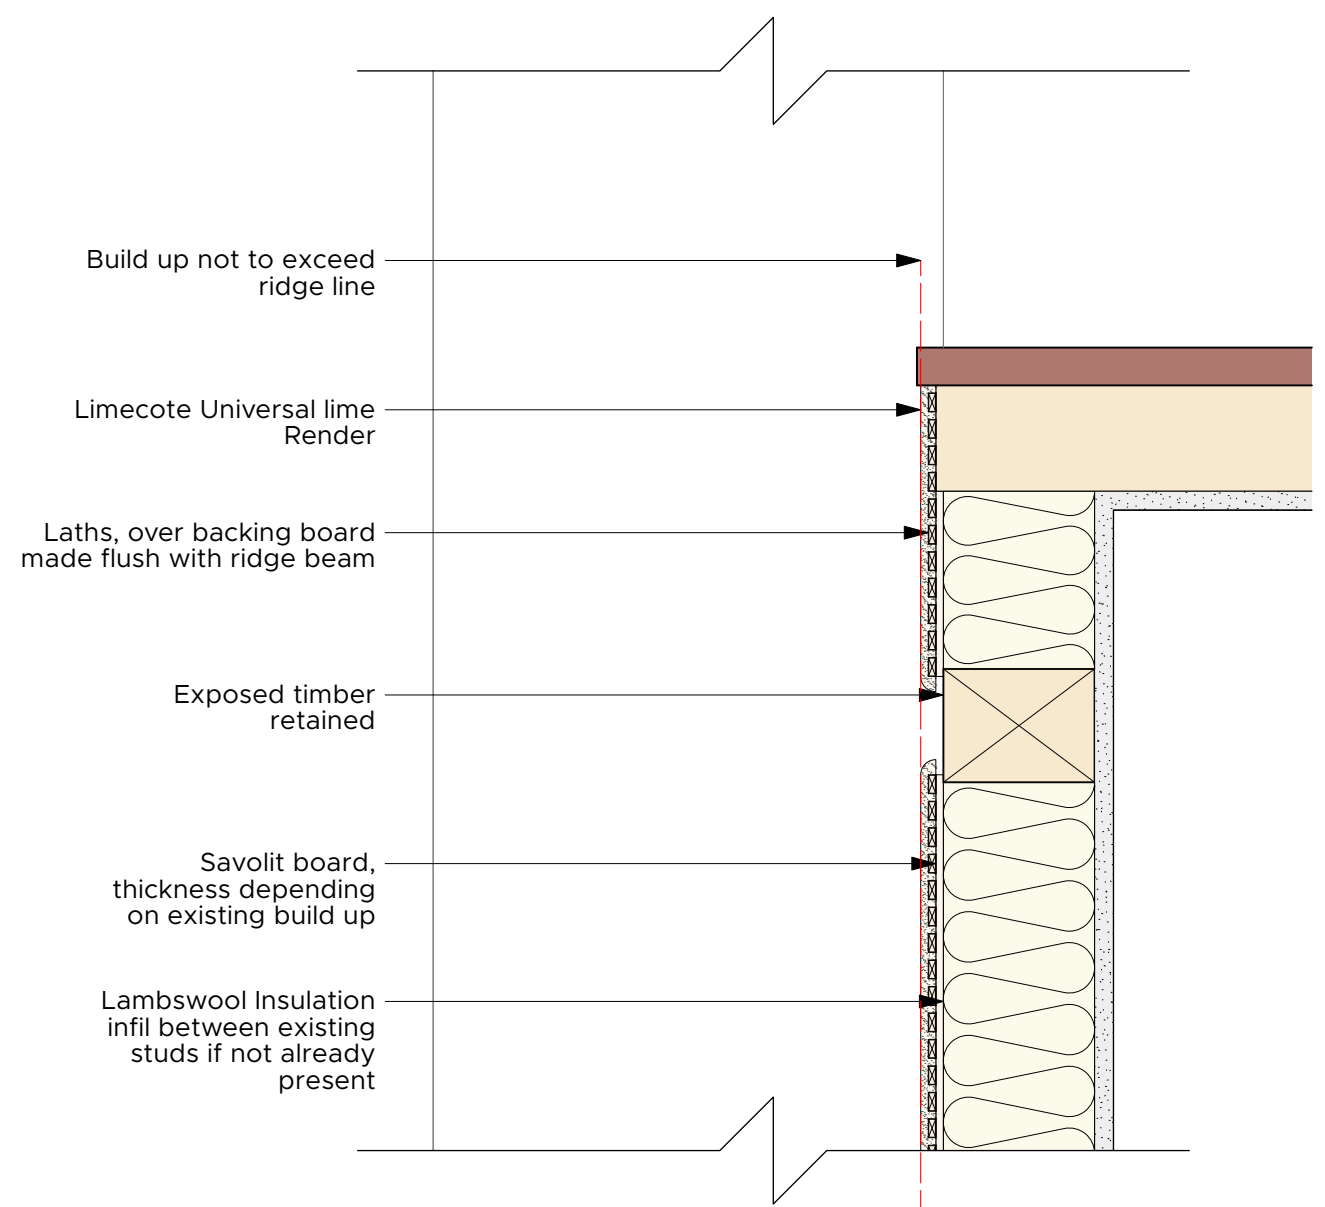

Section B  
Proposed

REVISION	DESCRIPTION	DATE	DRAWN	CHECK
JOB No.	<b>5867</b>	DRAWING No.	<b>PA_05</b>	REVISION
TITLE	Detail B			
SCALE	1:200	SHEET SIZE	A2	
ISSUE DATE	28/07/2023			
AUTHOR	FDS	CHECK	SST	
PROJECT	Proposed Repairs and alterations 82 Bear Street, Nayland Essex, CO6 4HY			
CLIENT	Mr. & Mrs. Bramall			
STATUS	PLANNING			



Market Place / Hadleigh / Ipswich / Suffolk / IP7 5DN  
 T / 01473 827992 E / enquiries@wv-architects.co.uk  
 Do not scale from drawing; work to figured dimensions only.  
 Copyright © Wincer Kievenaar Architects Limited  
 5867\_82 Bear St.vwx