

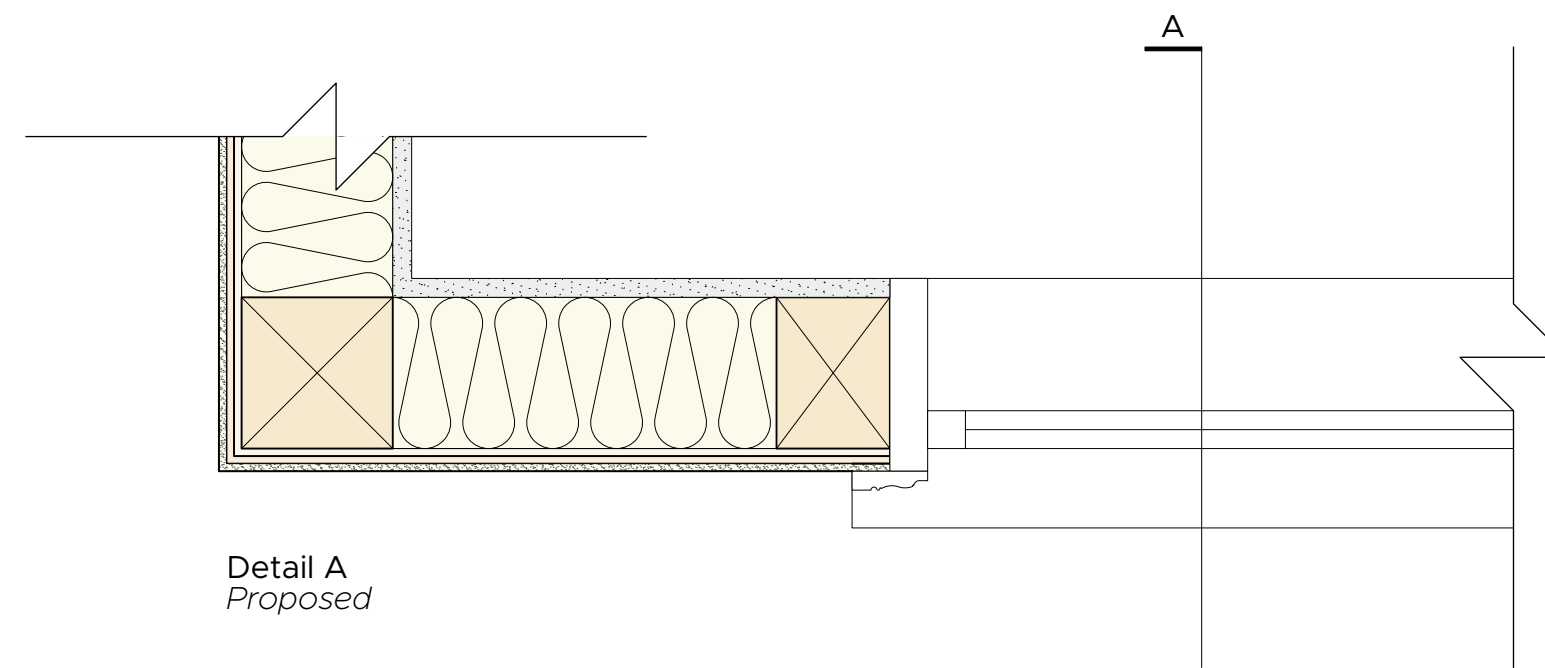
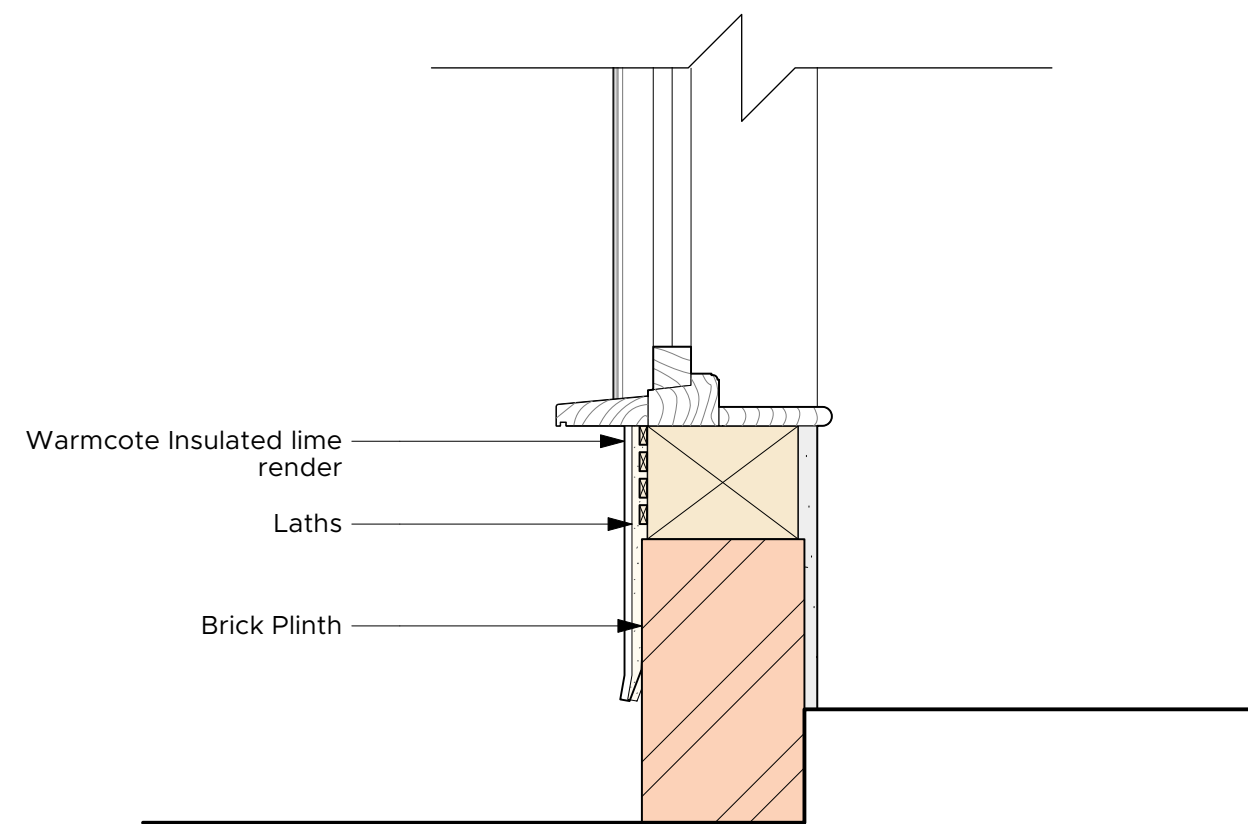
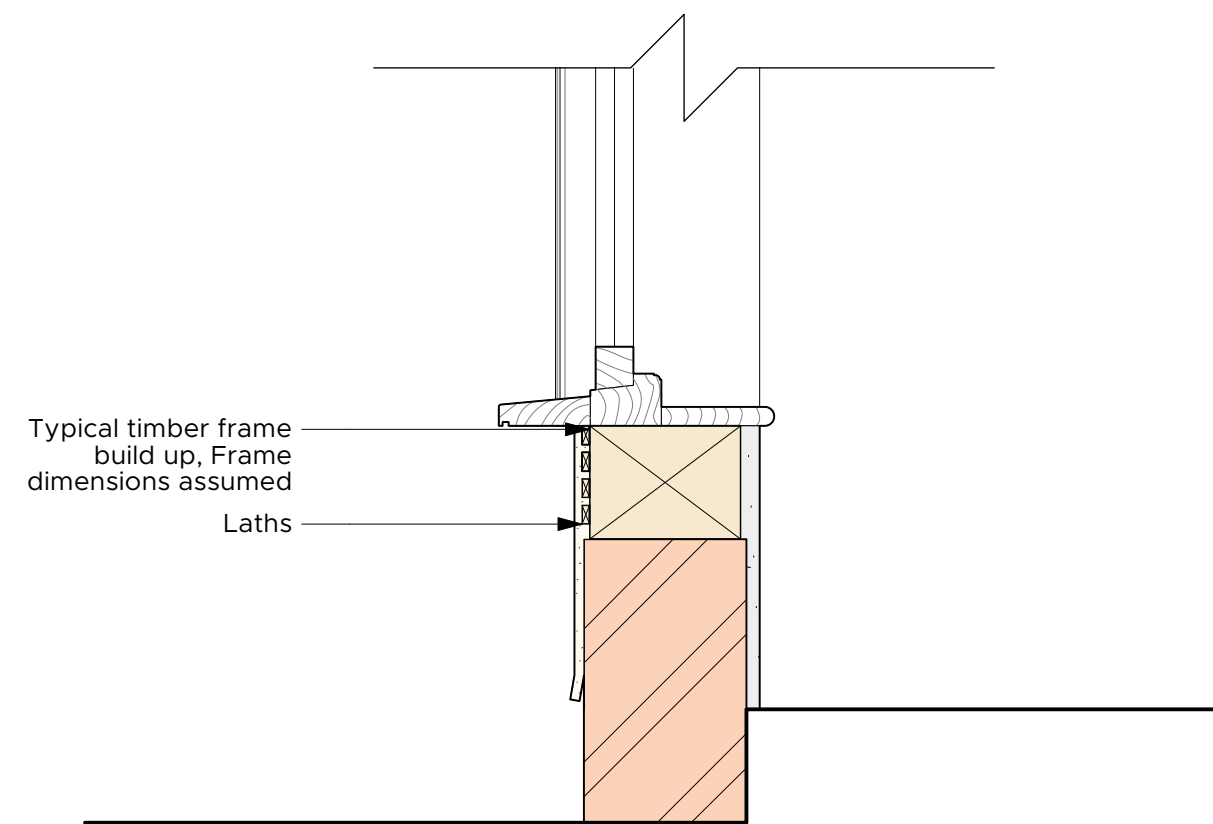


Detail A
Existing - Indicative

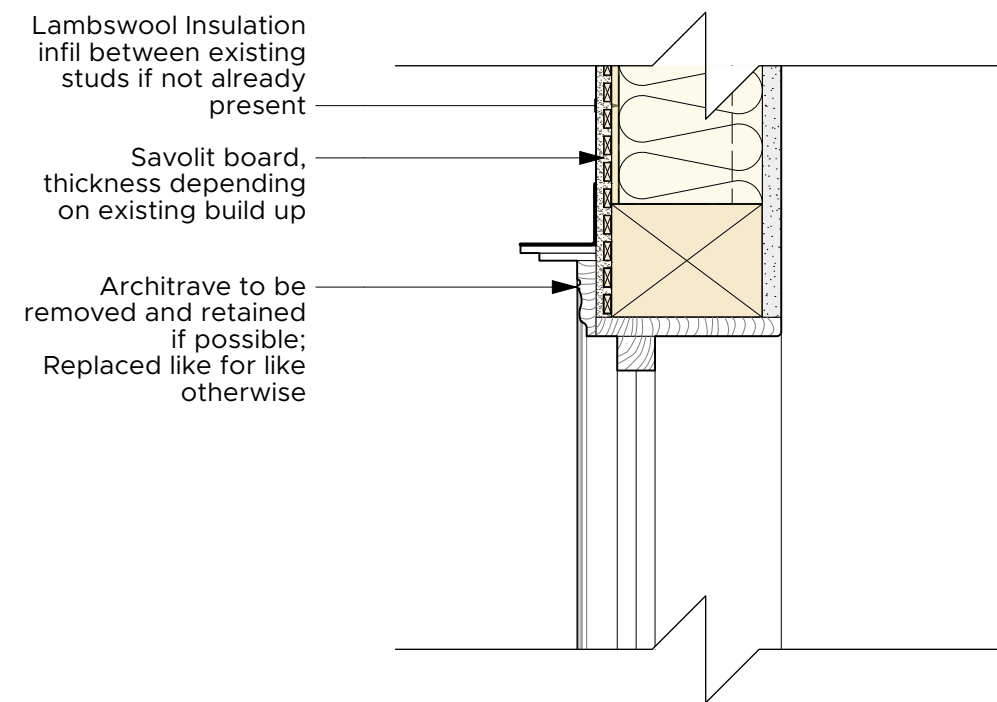


Detail A
Proposed

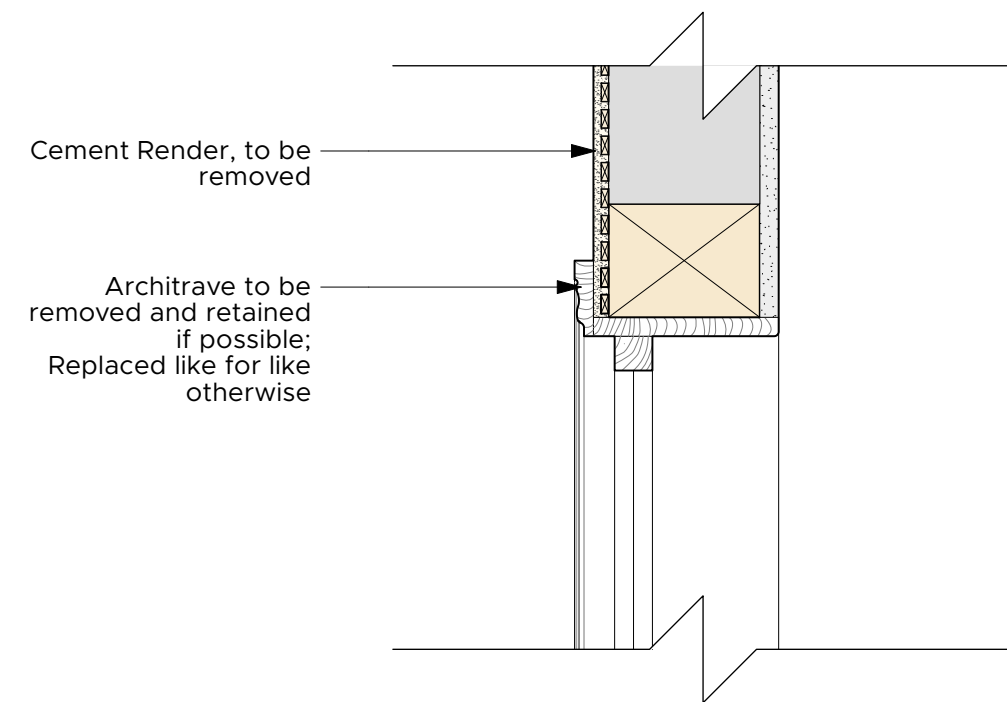

Section A
Existing - Indicative

Section A
Proposed

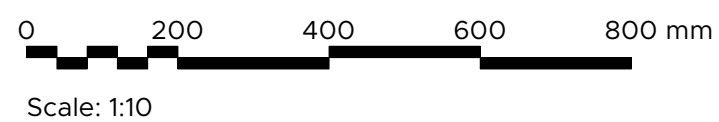

REVISION	DESCRIPTION	DATE	DRAWN	CHECK
A	Amended sections	24/10/2023	FDS	SST

JOB No.	DRAWING No.	REVISION
5867	PA_04	A

TITLE Detail A

SCALE 1:200 SHEET SIZE A2

ISSUE DATE 28/07/2023

AUTHOR FDS CHECK SST

PROJECT Proposed Repairs and alterations
82 Bear Street, Nayland
Essex, CO6 4HY
CLIENT Mr. & Mrs. Bramall

STATUS PLANNING



Market Place / Hadleigh / Ipswich / Suffolk / IP7 5DN
T / 01473 827992 E / enquiries@wkc-architects.co.uk
Do not scale from drawing; work to figured dimensions only.
Copyright © Wincer Kievenaar Architects Limited
5867_82 Bear St.vwx