
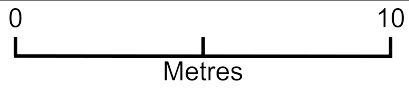


West Great Hole indicating approximate chimney Location

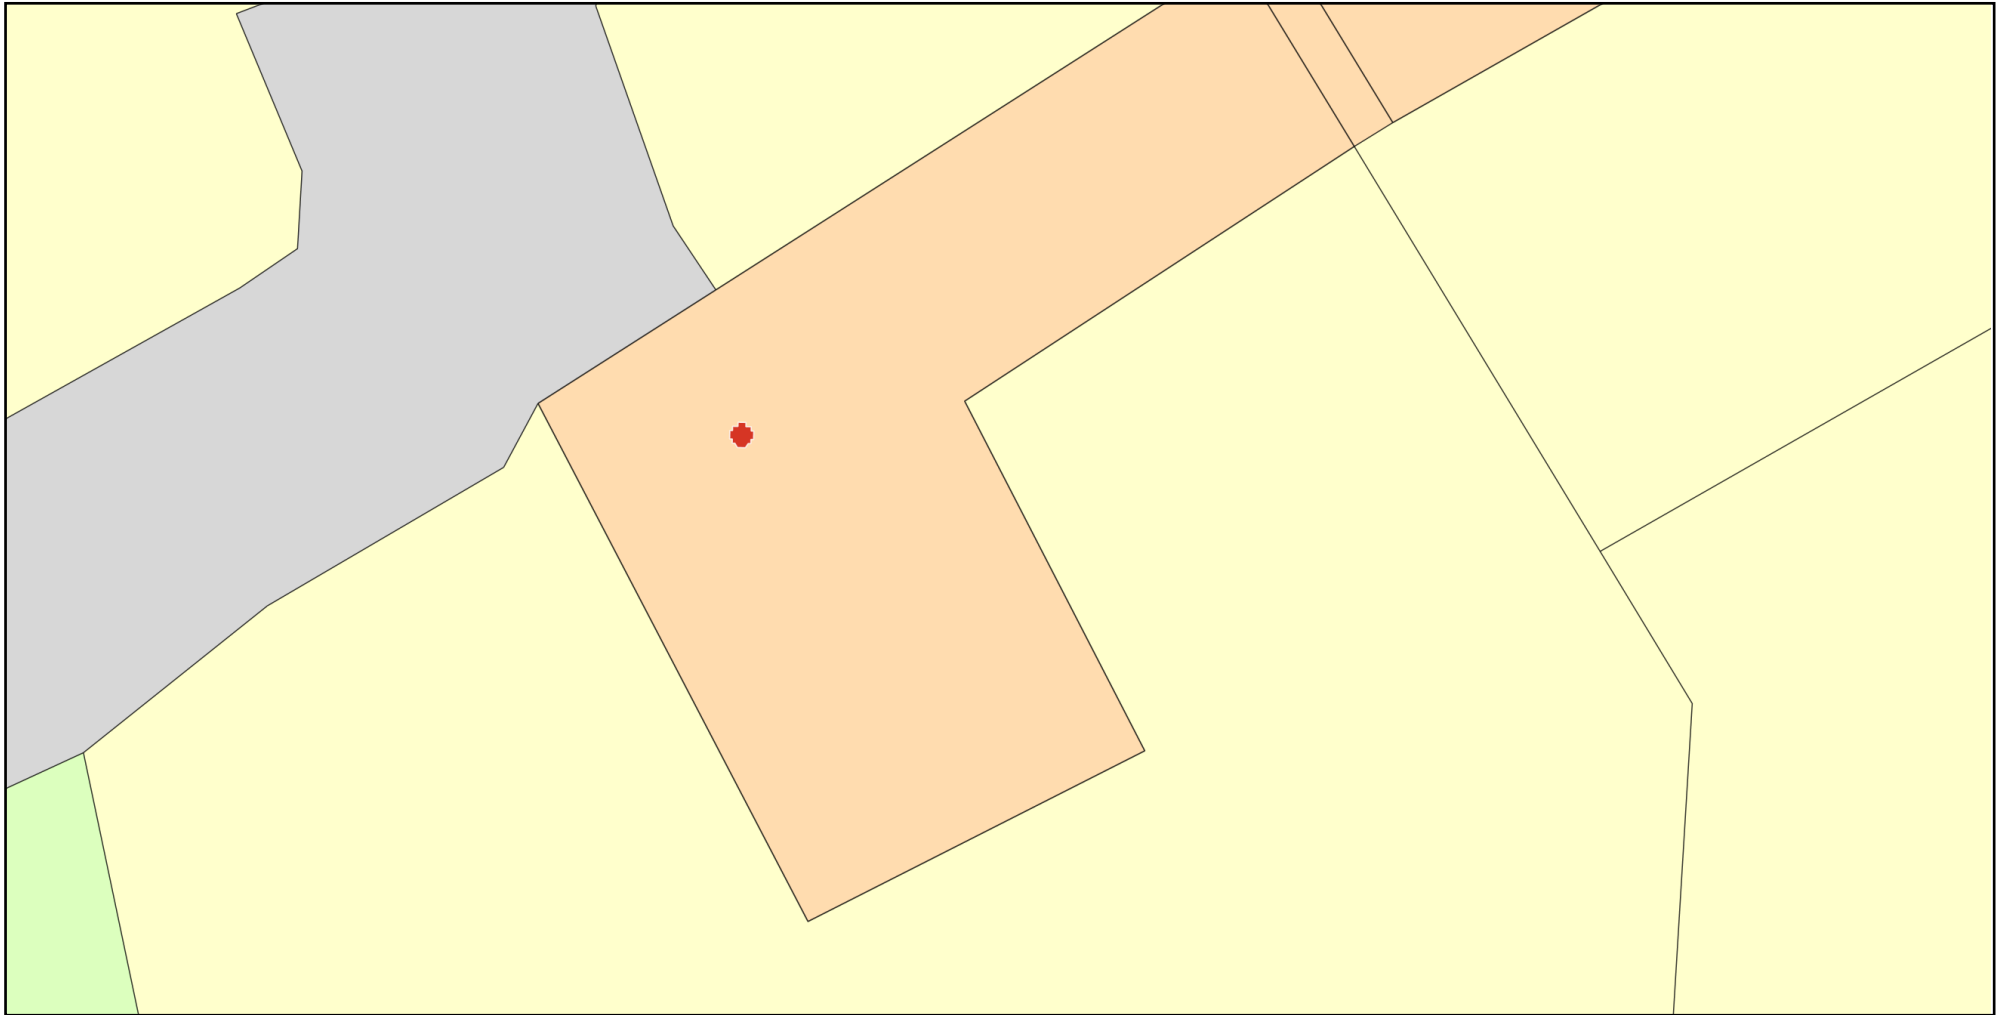

Plan Produced for: Andrew Chapman

Date Produced: 21 Oct 2023

Plan Reference Number: TQRQM23294144823088

Scale: 1:200 @ A4