


1 EXISTING FRONT GARDEN LANDSCAPING PLAN  
1:100

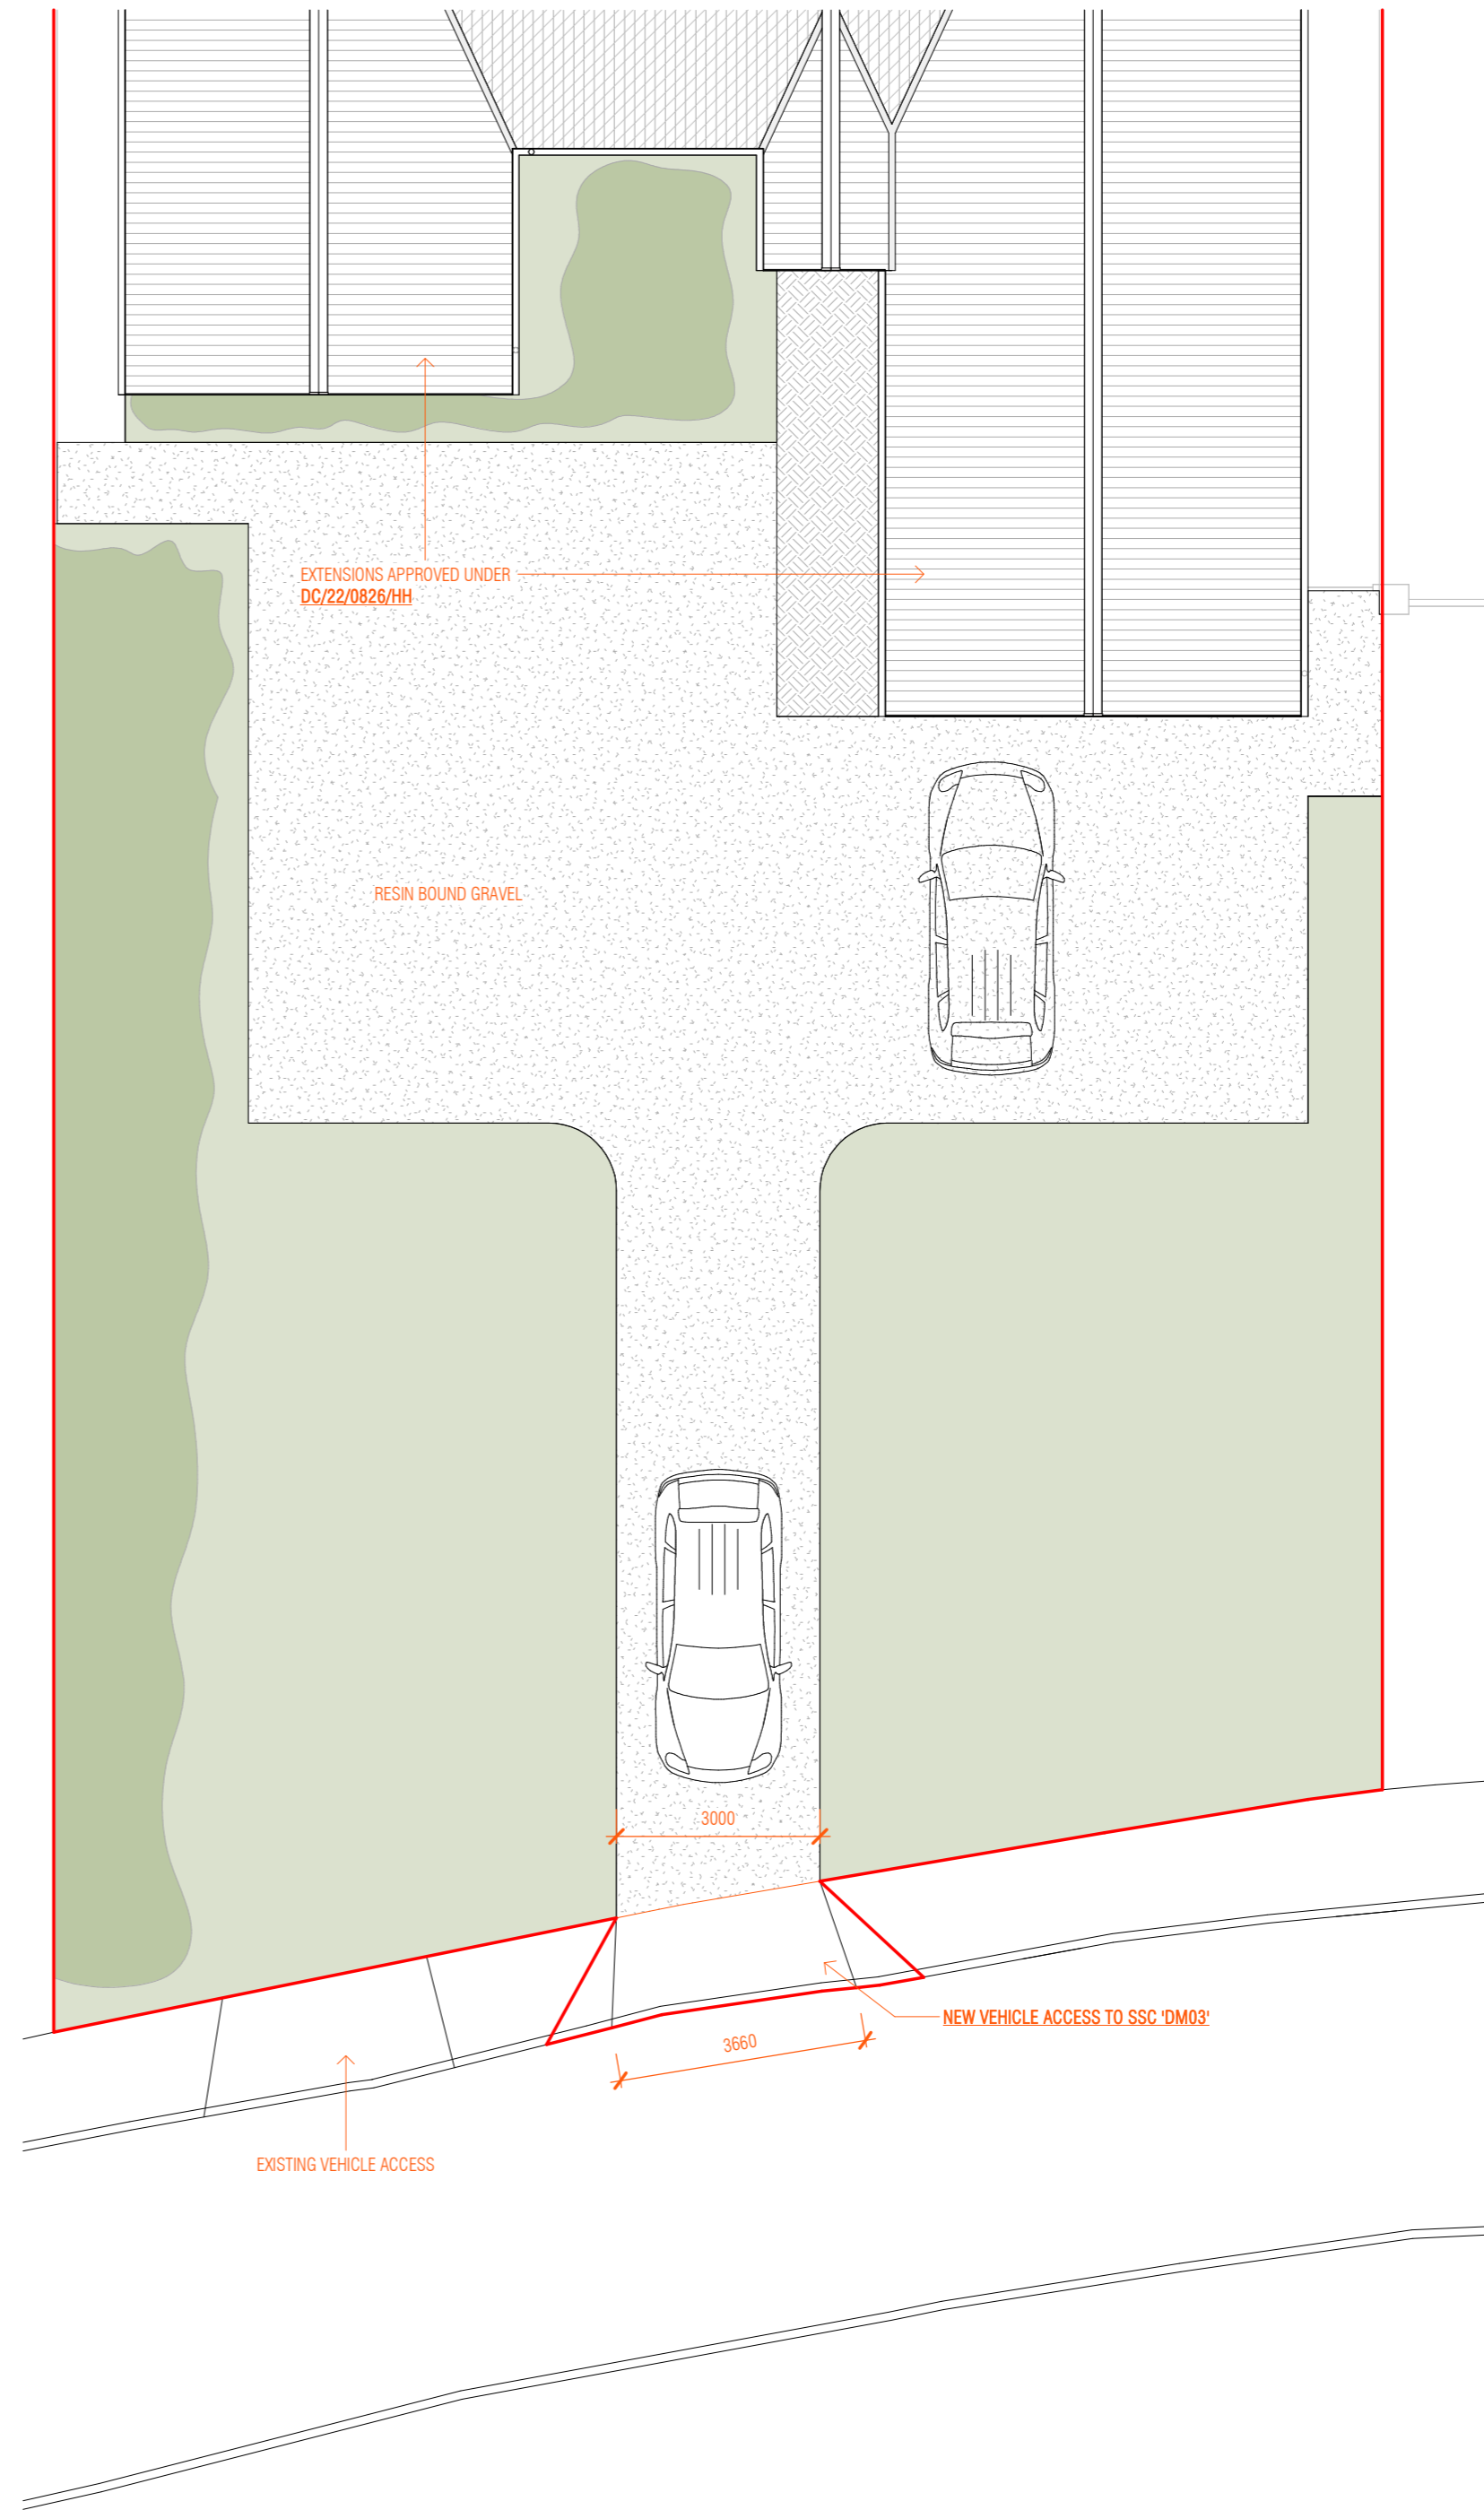

2 PROPOSED FRONT GARDEN LANDSCAPING PLAN  
1:100

B 13.10.2023 AMENDED VEHICLE CROSSOVER PL ISSUE  
A 20.03.2023 VEHICLE CROSSOVER PL ISSUE

ISSUE DATE  
THESE DRAWINGS, PLANS AND SPECIFICATION ARE THE COPYRIGHT AND PROPERTY OF MAUDE + EDWARDS ARCHITECTS AND MUST NOT BE USED, REPRODUCED OR COPIED WHOLLY OR IN PART WITHOUT THE WRITTEN PERMISSION OF MAUDE + EDWARDS ARCHITECTS. ALL RIGHTS RESERVED.

NICE  
CLIENT  
RESIDENTIAL EXTENSION  
PROJECT  
2 TEWKESBURY PLACE, IP31 2TP  
SITE ADDRESS  
LANDSCAPING PLAN (FRONT)  
DRAWING TITLE  
PLANNING (PL)  
PROJECT STAGE

maude + edwards  
architects

SCALE: 1:100 @ A2

2207.PL 305

DRAWN BY: BE