


1 EXISTING SITE/BLOCK PLAN
1:500

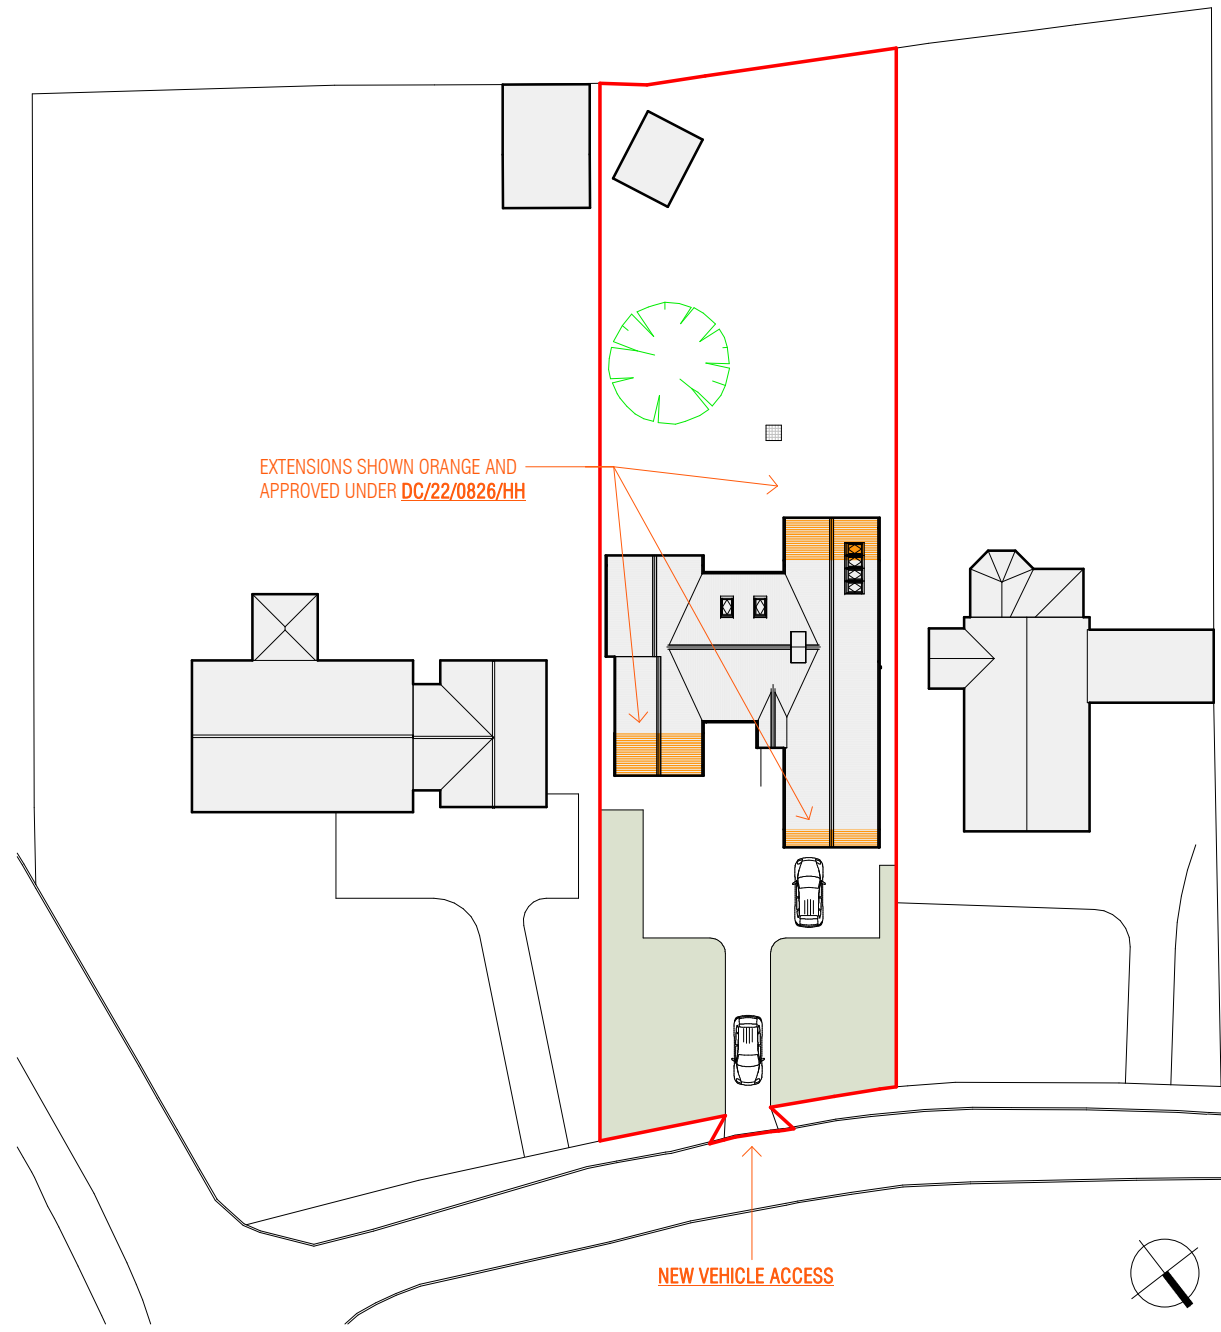

2 PROPOSED SITE/BLOCK PLAN (CROSSOVER)
1:500

B 13.10.2023 AMENDED VEHICLE CROSSOVER PL ISSUE
A 20.03.2023 VEHICLE CROSSOVER PL ISSUE

ISSUE/DATE
THESE DRAWINGS, PLANS AND SPECIFICATION ARE THE COPYRIGHT AND PROPERTY OF MAUDE+ EDWARDS ARCHITECTS AND MUST NOT BE USED, REPRODUCED OR COPIED WHOLLY OR IN PART WITHOUT THE WRITTEN PERMISSION OF MAUDE+ EDWARDS ARCHITECTS. ALL RIGHTS RESERVED.

NICE
CLIENT

RESIDENTIAL EXTENSION
PROJECT

2 TEWKESBURY PLACE, IP31 2TP
SITE ADDRESS

EXISTING/ PROPOSED BLOCK PLANS
DRAWING TITLE

PLANNING (PL)
PROJECT STAGE

maude+edwards
architects

SCALE: 1:500@A3

2207.PL 306

DRAWN BY: BE