

1 PROPOSED VISIBILITY SPLAYS
1:200




2 PHOTO 01
NTS



3 PHOTO 02
NTS

4 SPLAY LOCATION PLAN
1:1250

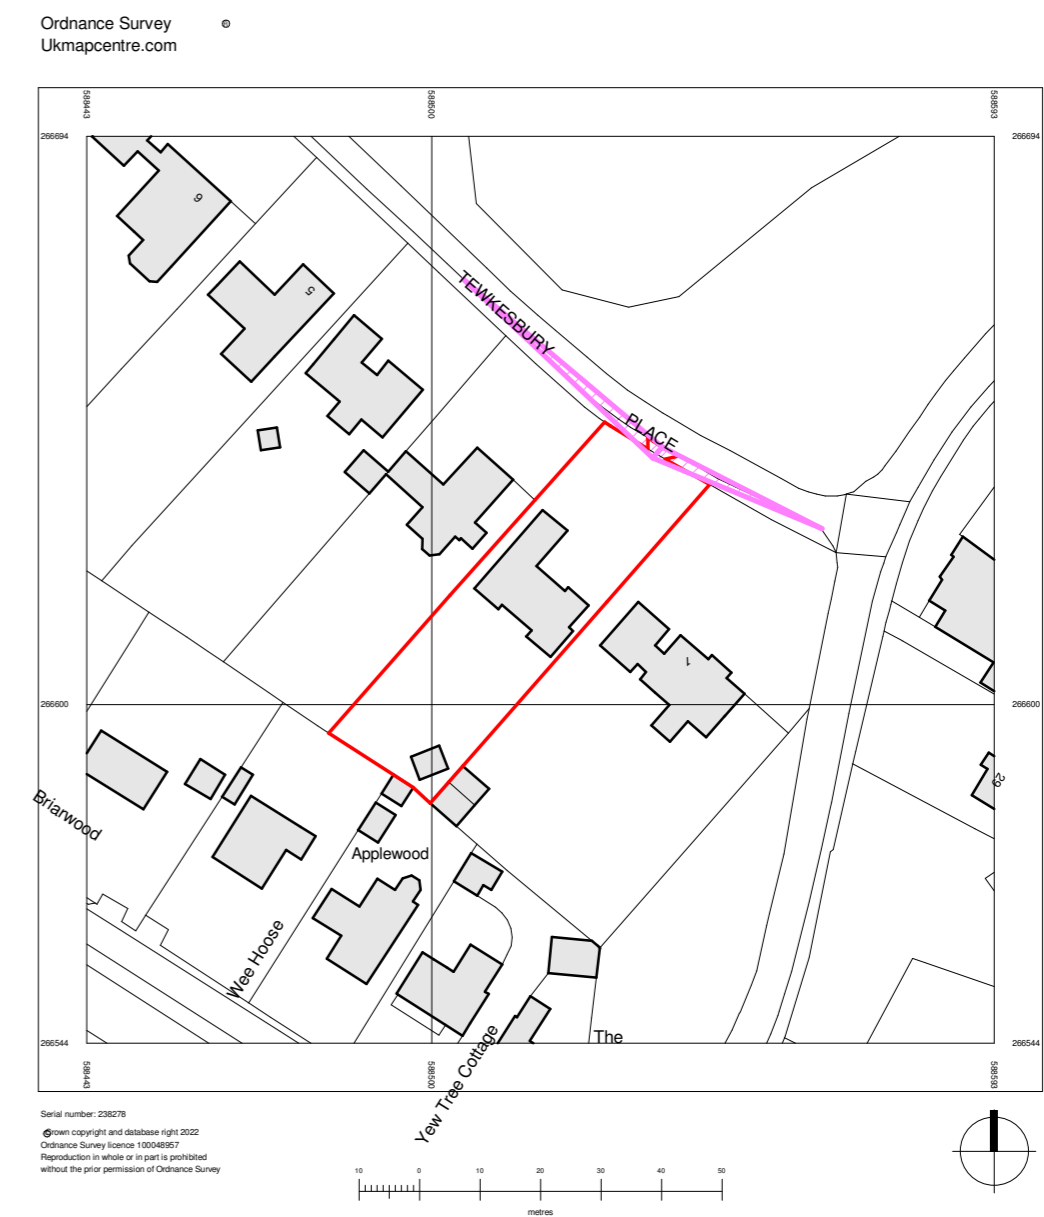

B 13.10.2023 AMENDED VEHICLE CROSSOVER PL ISSUE
A 20.03.2023 VEHICLE CROSSOVER PL ISSUE

ISSUE DATE
THESE DRAWINGS, PLANS AND SPECIFICATION ARE THE COPYRIGHT AND PROPERTY OF MAUDE + EDWARDS ARCHITECTS AND MUST NOT BE USED, REPRODUCED OR COPIED WHOLLY OR IN PART WITHOUT THE WRITTEN PERMISSION OF MAUDE + EDWARDS ARCHITECTS. ALL RIGHTS RESERVED.

NICE
CLIENT
RESIDENTIAL EXTENSION
PROJECT
2 TEWKESBURY PLACE, IP31 2TP
SITE ADDRESS
PROPOSED VISIBILITY SPLAYS
DRAWING TITLE
PLANNING (PL)
PROJECT STAGE

maude + edwards
architects

SCALE: As indicated @A2

2207.PL 307

DRAWN BY: BE