



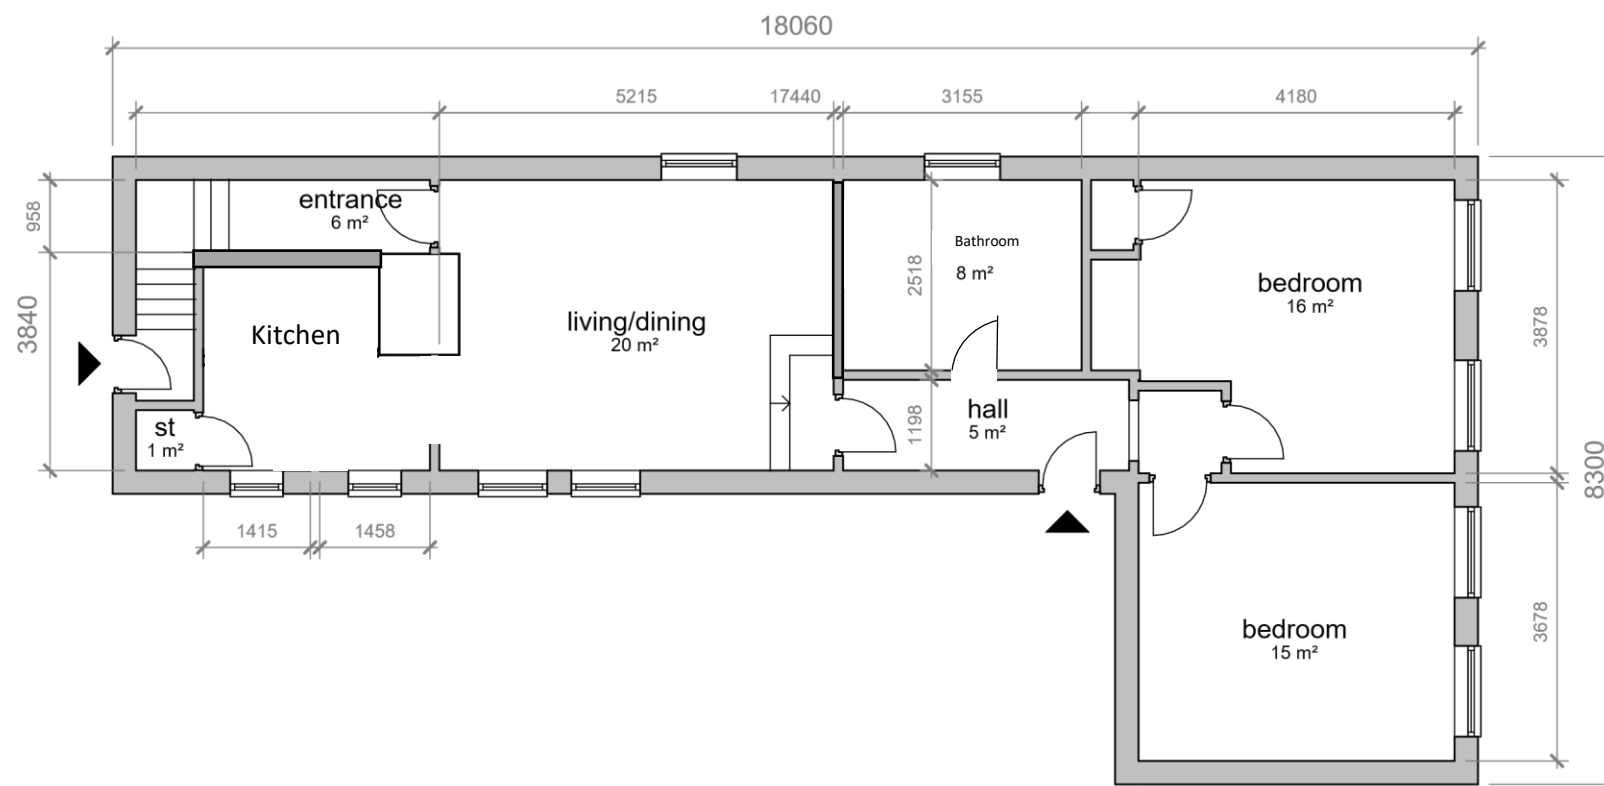

1. All boundaries, dimensions and levels are to be checked on site before construction and any discrepancies are to be reported to the Architect.
2. Do not scale from this drawing other than for planning purposes.
3. Drawings not supplied in paper format by Design Work Studios Ltd may not be to the scale indicated in the size box.
4. This drawing is copyright and may not be reproduced or used for any purpose other than that intended without prior written agreement from Design Work Studios Ltd
5. Any parts of the drawing based on ordnance survey maps are executed with the sanction of the controller of H.M. Stationery Office : Crown Copyright Reserved.

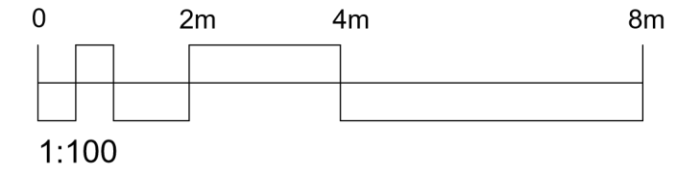

Flat 1, 59 High Street. - Floorplan

Rev	Date	Description	By	Chk
-----	------	-------------	----	-----

FEASIBILITY



DESIGN WORK STUDIOS

Scammell House
9 High Street
Ascot SL5 7JF

info@designworkstudios.co.uk
www.designworkstudios.co.uk
01344 955 815

Client:
Mr Mark Thomas

Project:
**FLAT 1 HIGH STREET
ALTON HAMPSHIRE GU34 1AB**

Drawing title:
Existing Plans

Scale(s): 1 : 100	Size: A3	First issue:	Drawn: JC	Checked: JC
Job no: -	Drawing no: 100		Rev:	