




Mapping contents © Crown copyright and database rights 2023 Ordnance Survey 100035207

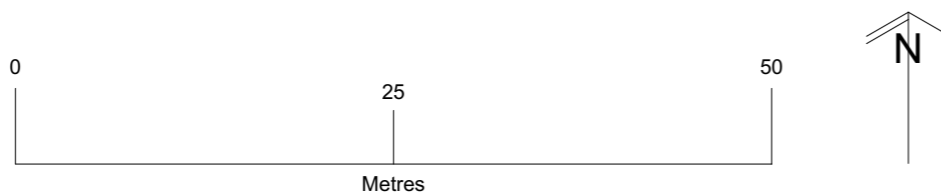

As Shown			Project		Scale: 1:500 @ A3		Project No. 1281	
Drawn by	Sig.	Date	Chris Bush				Contract Sheet No.	
		07/23	Karaka Medstead				Drawing No. 1281_107	
Checked by originator	Sig.	Date	Site Block Plan				Rev. -	
Approved by	Sig.	Date					Classification	
SHEET OF								