


job no. 252 | drawing no. A.10

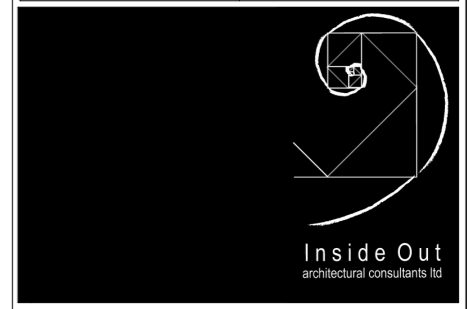


client Mr & Mrs Stanley


job Rats Castle, Linchmere Road,  
Haslemere, West Sussex GU27 3QG

drawing title  
**Proposed Section A-A**

scale See Drawing | drawn | date

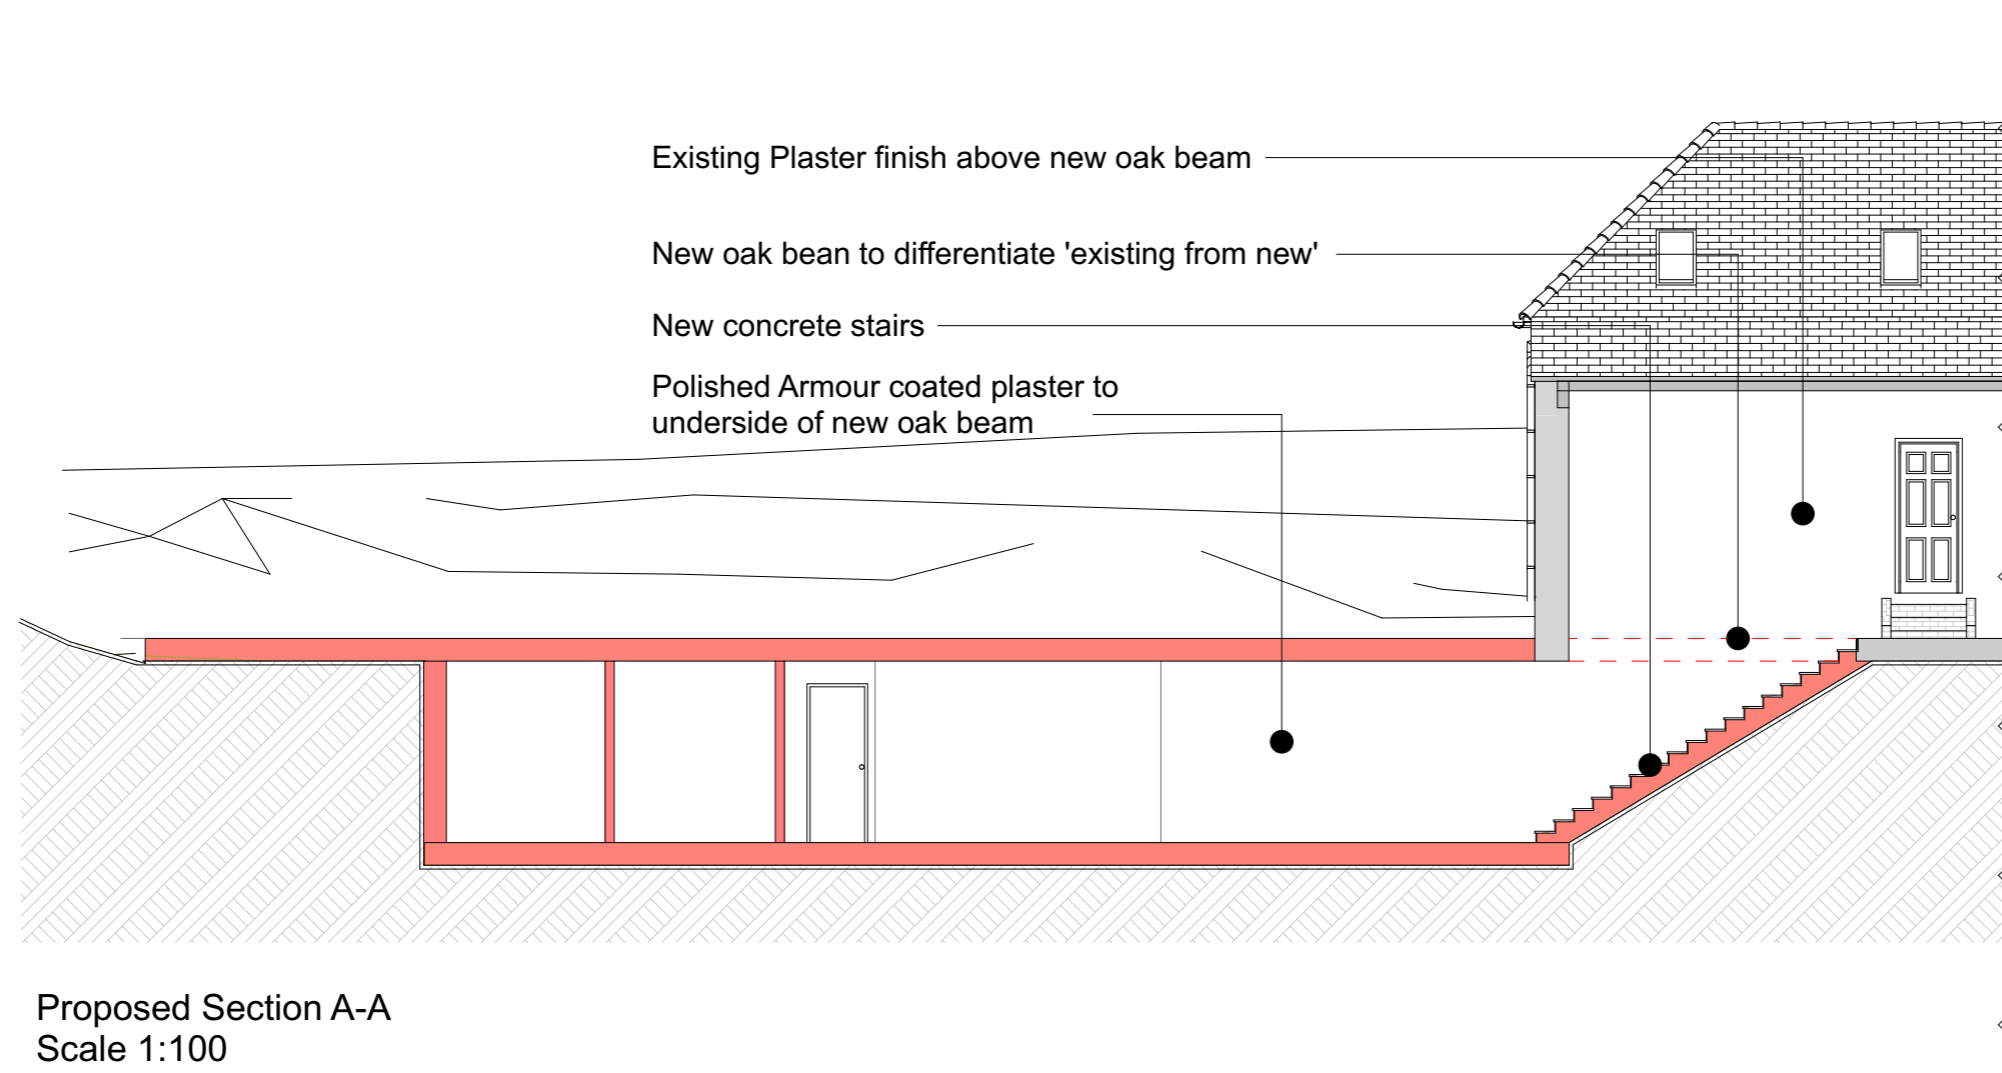

Proposed Section A-A  
Scale 1:100

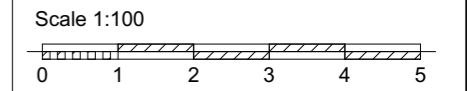

© Inside Out Architectural Consultants Ltd 2011

job no. 252 | drawing no. A.10