




Location Plan
1:1250@A3



Existing Block Plan
1:500@A3

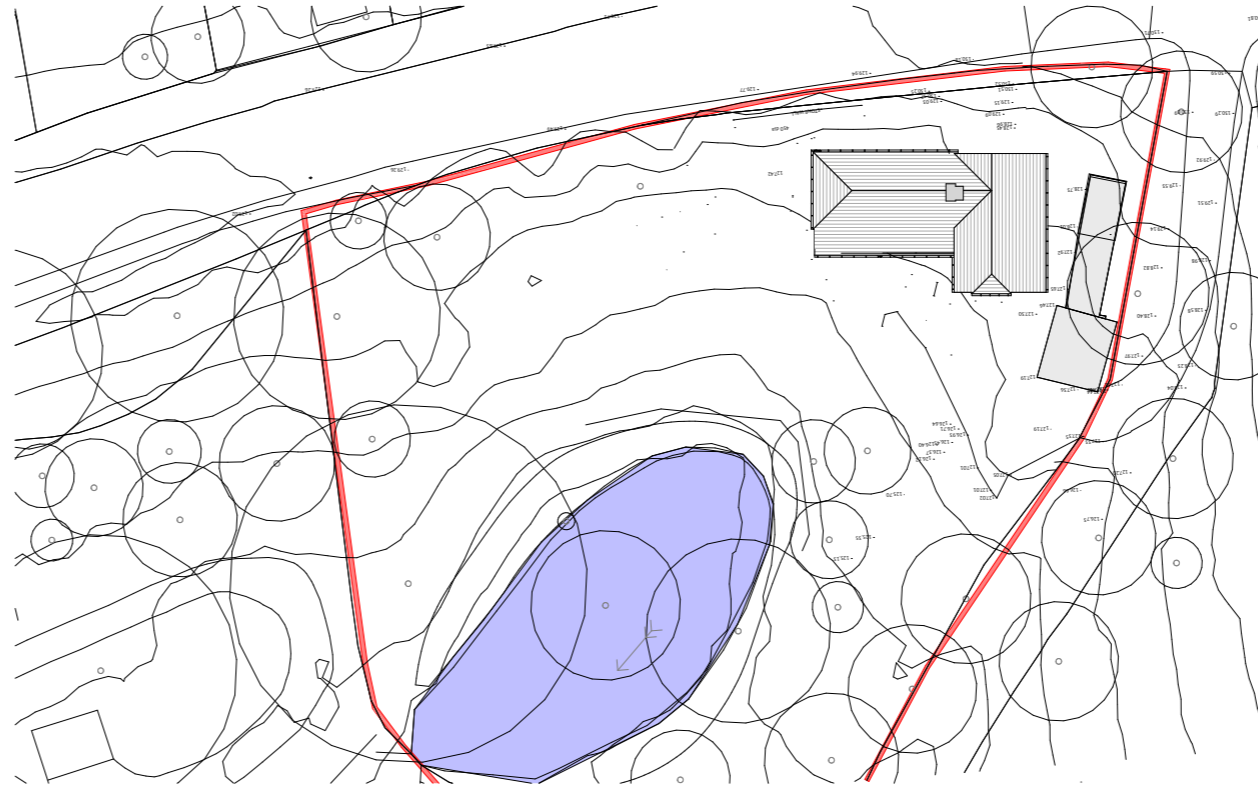


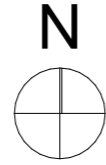

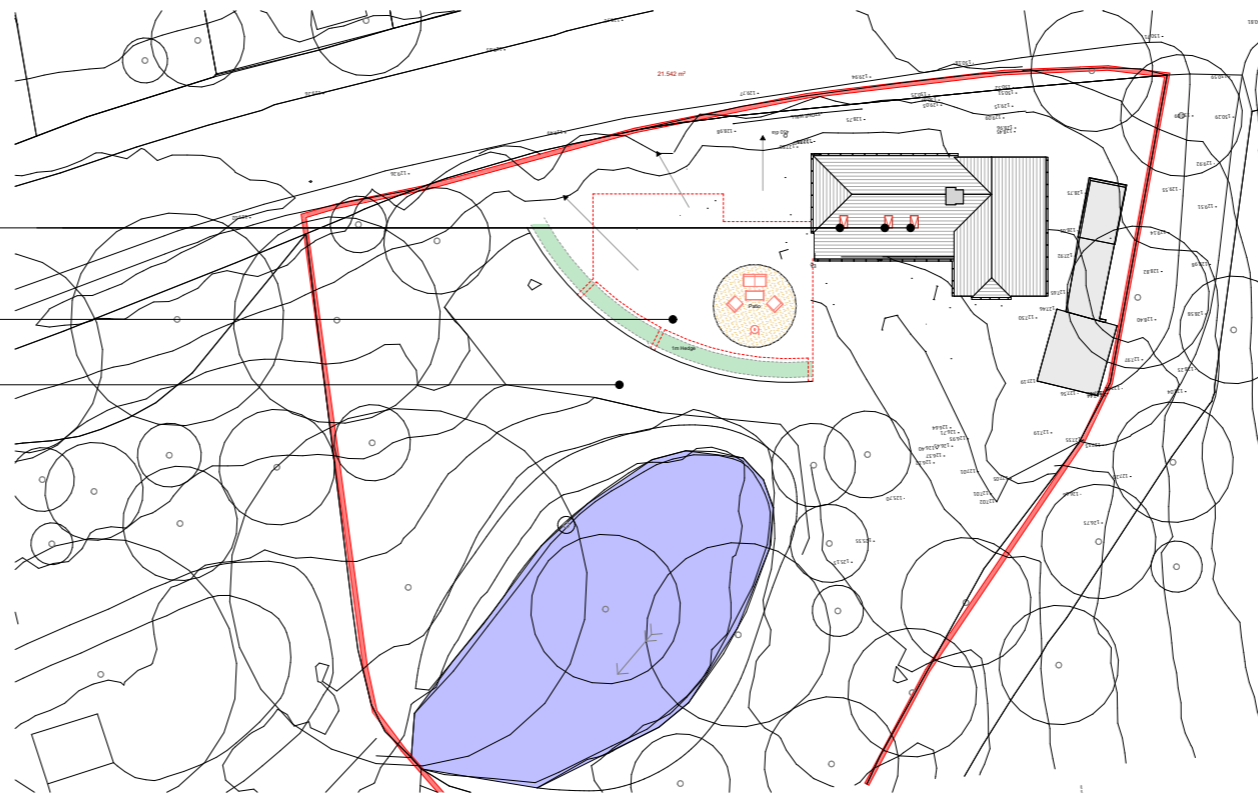- New conservation grade Velux's
- New subterranean extension
- New localised typography



Proposed Block Plan
1:500@A3

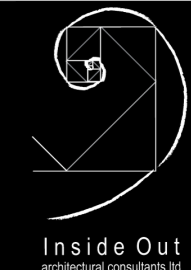

job no. 252	drawing no. A.01
	
client Mr & Mrs Stanley	
job Rats Castle, Linchmere Road, Haslemere, West Sussex GU27 3QG	
drawing title Location & Block Plans	
scale See Drawing	drawn
date	
<p>Scale 1:1250</p>  <p>Scale 1:500</p> 	
© Inside Out Architectural Consultants Ltd 2011	
job no. 252	drawing no. A.01