


job no.	252	drawing no.	A.10
---------	-----	-------------	------

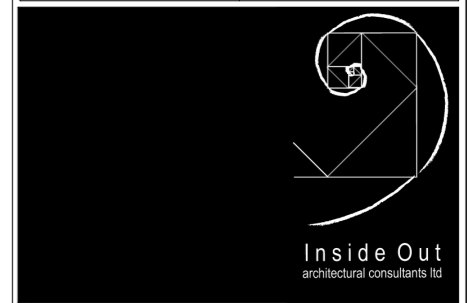


client	Mr & Mrs Stanley
--------	------------------


job	Rats Castle, Linchmere Road, Haslemere, West Sussex GU27 3QG
-----	-----------------------------------------------------------------

drawing title	Proposed Section A-A
---------------	----------------------

scale	drawn	date
See Drawing		

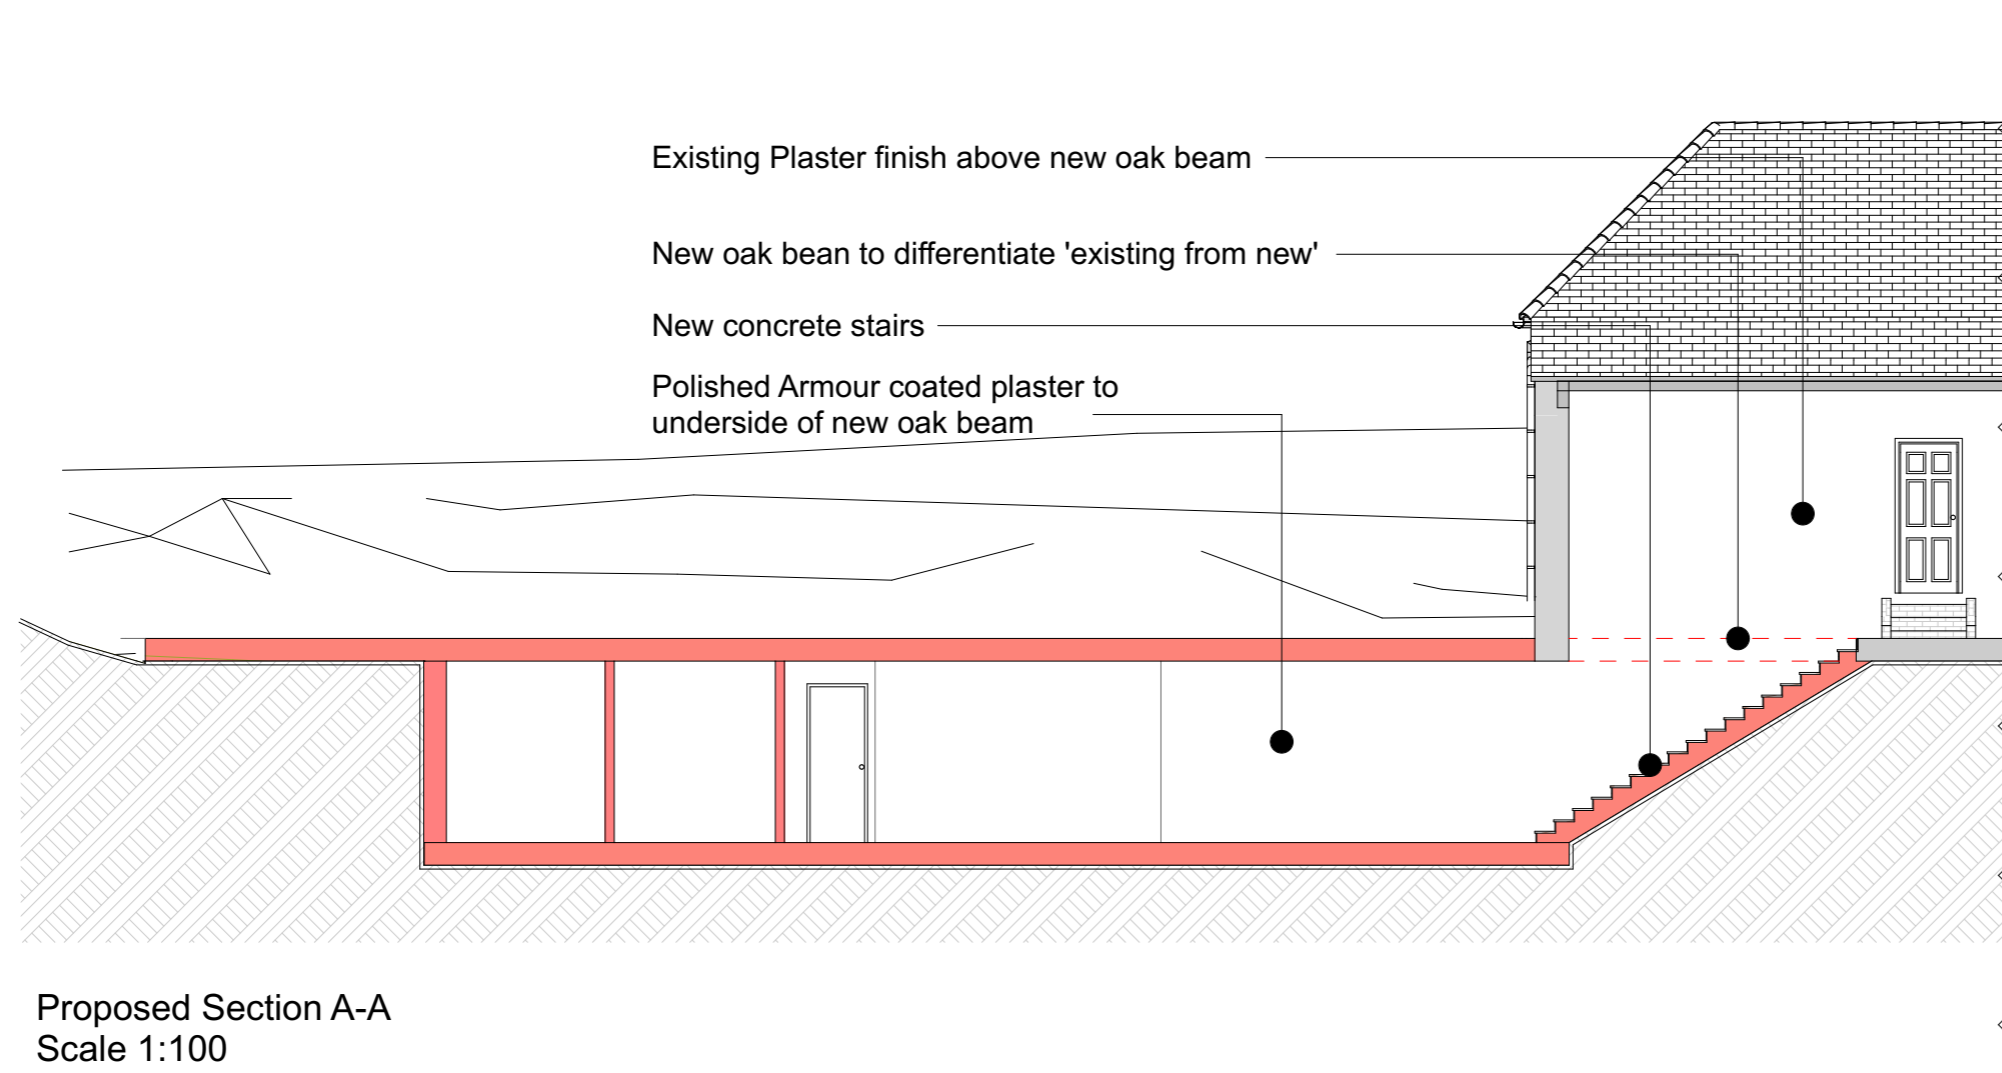

Proposed Section A-A
Scale 1:100

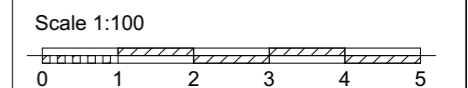

© Inside Out Architectural Consultants Ltd 2011

job no.	252	drawing no.	A.10
---------	-----	-------------	------