




Rear Elevation as Proposed
1:100

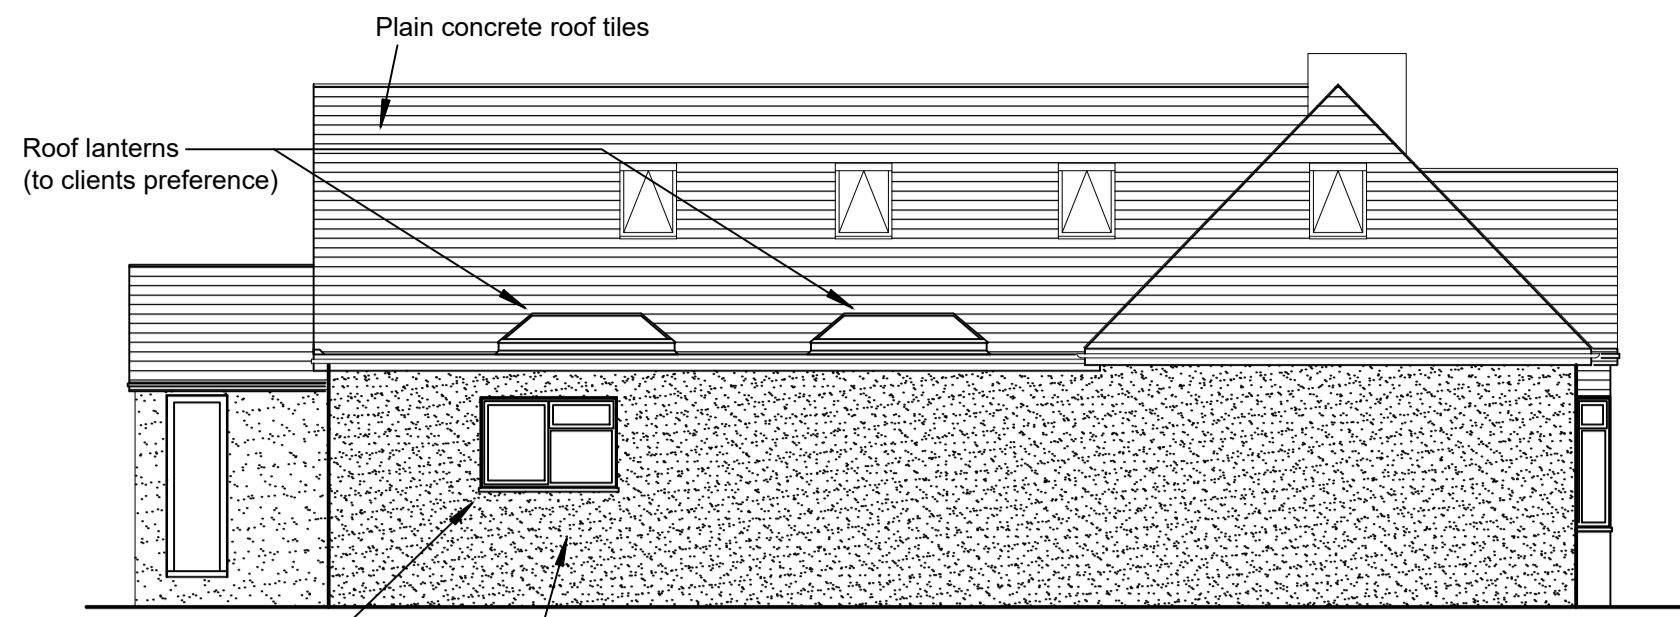


Side Elevation as Proposed
1:100

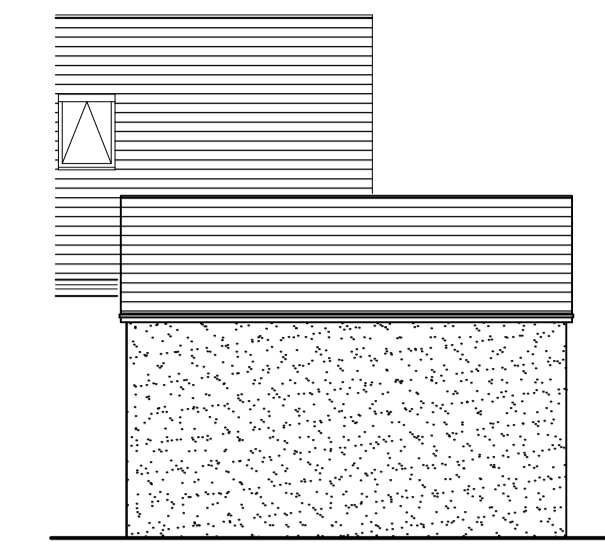


Side Elevation as Proposed
1:100

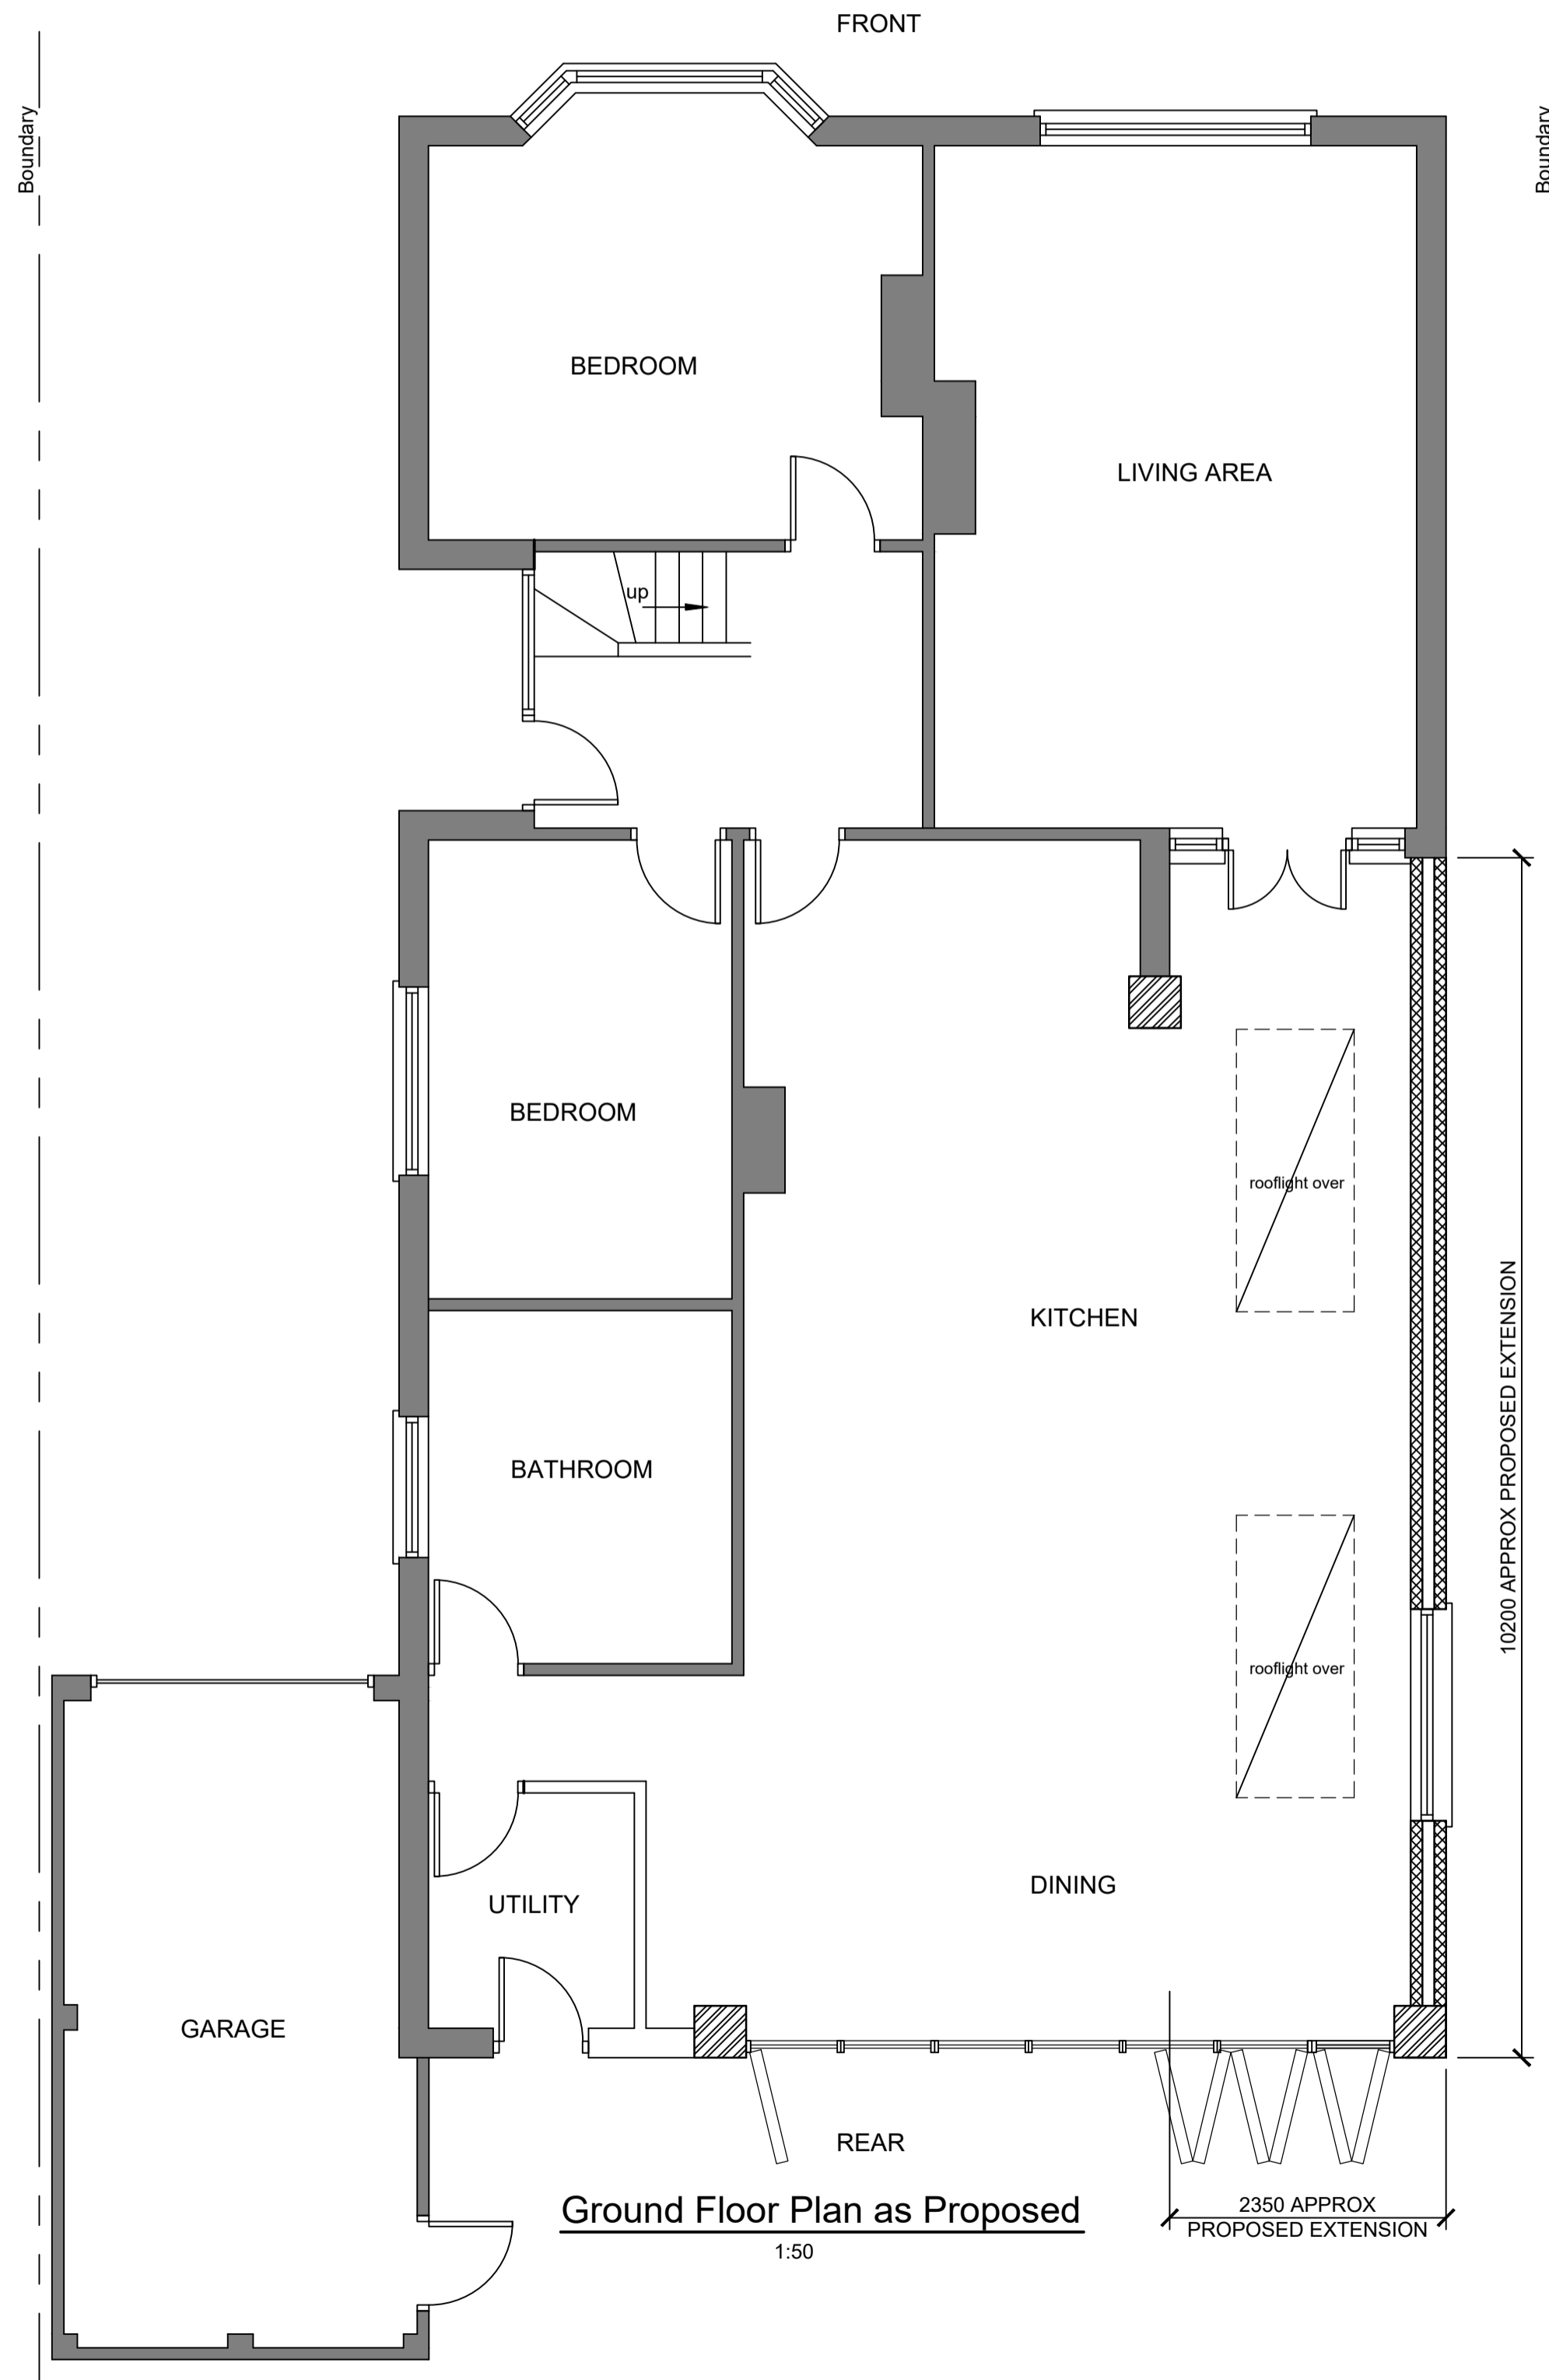


Ground Floor Plan as Proposed
1:50

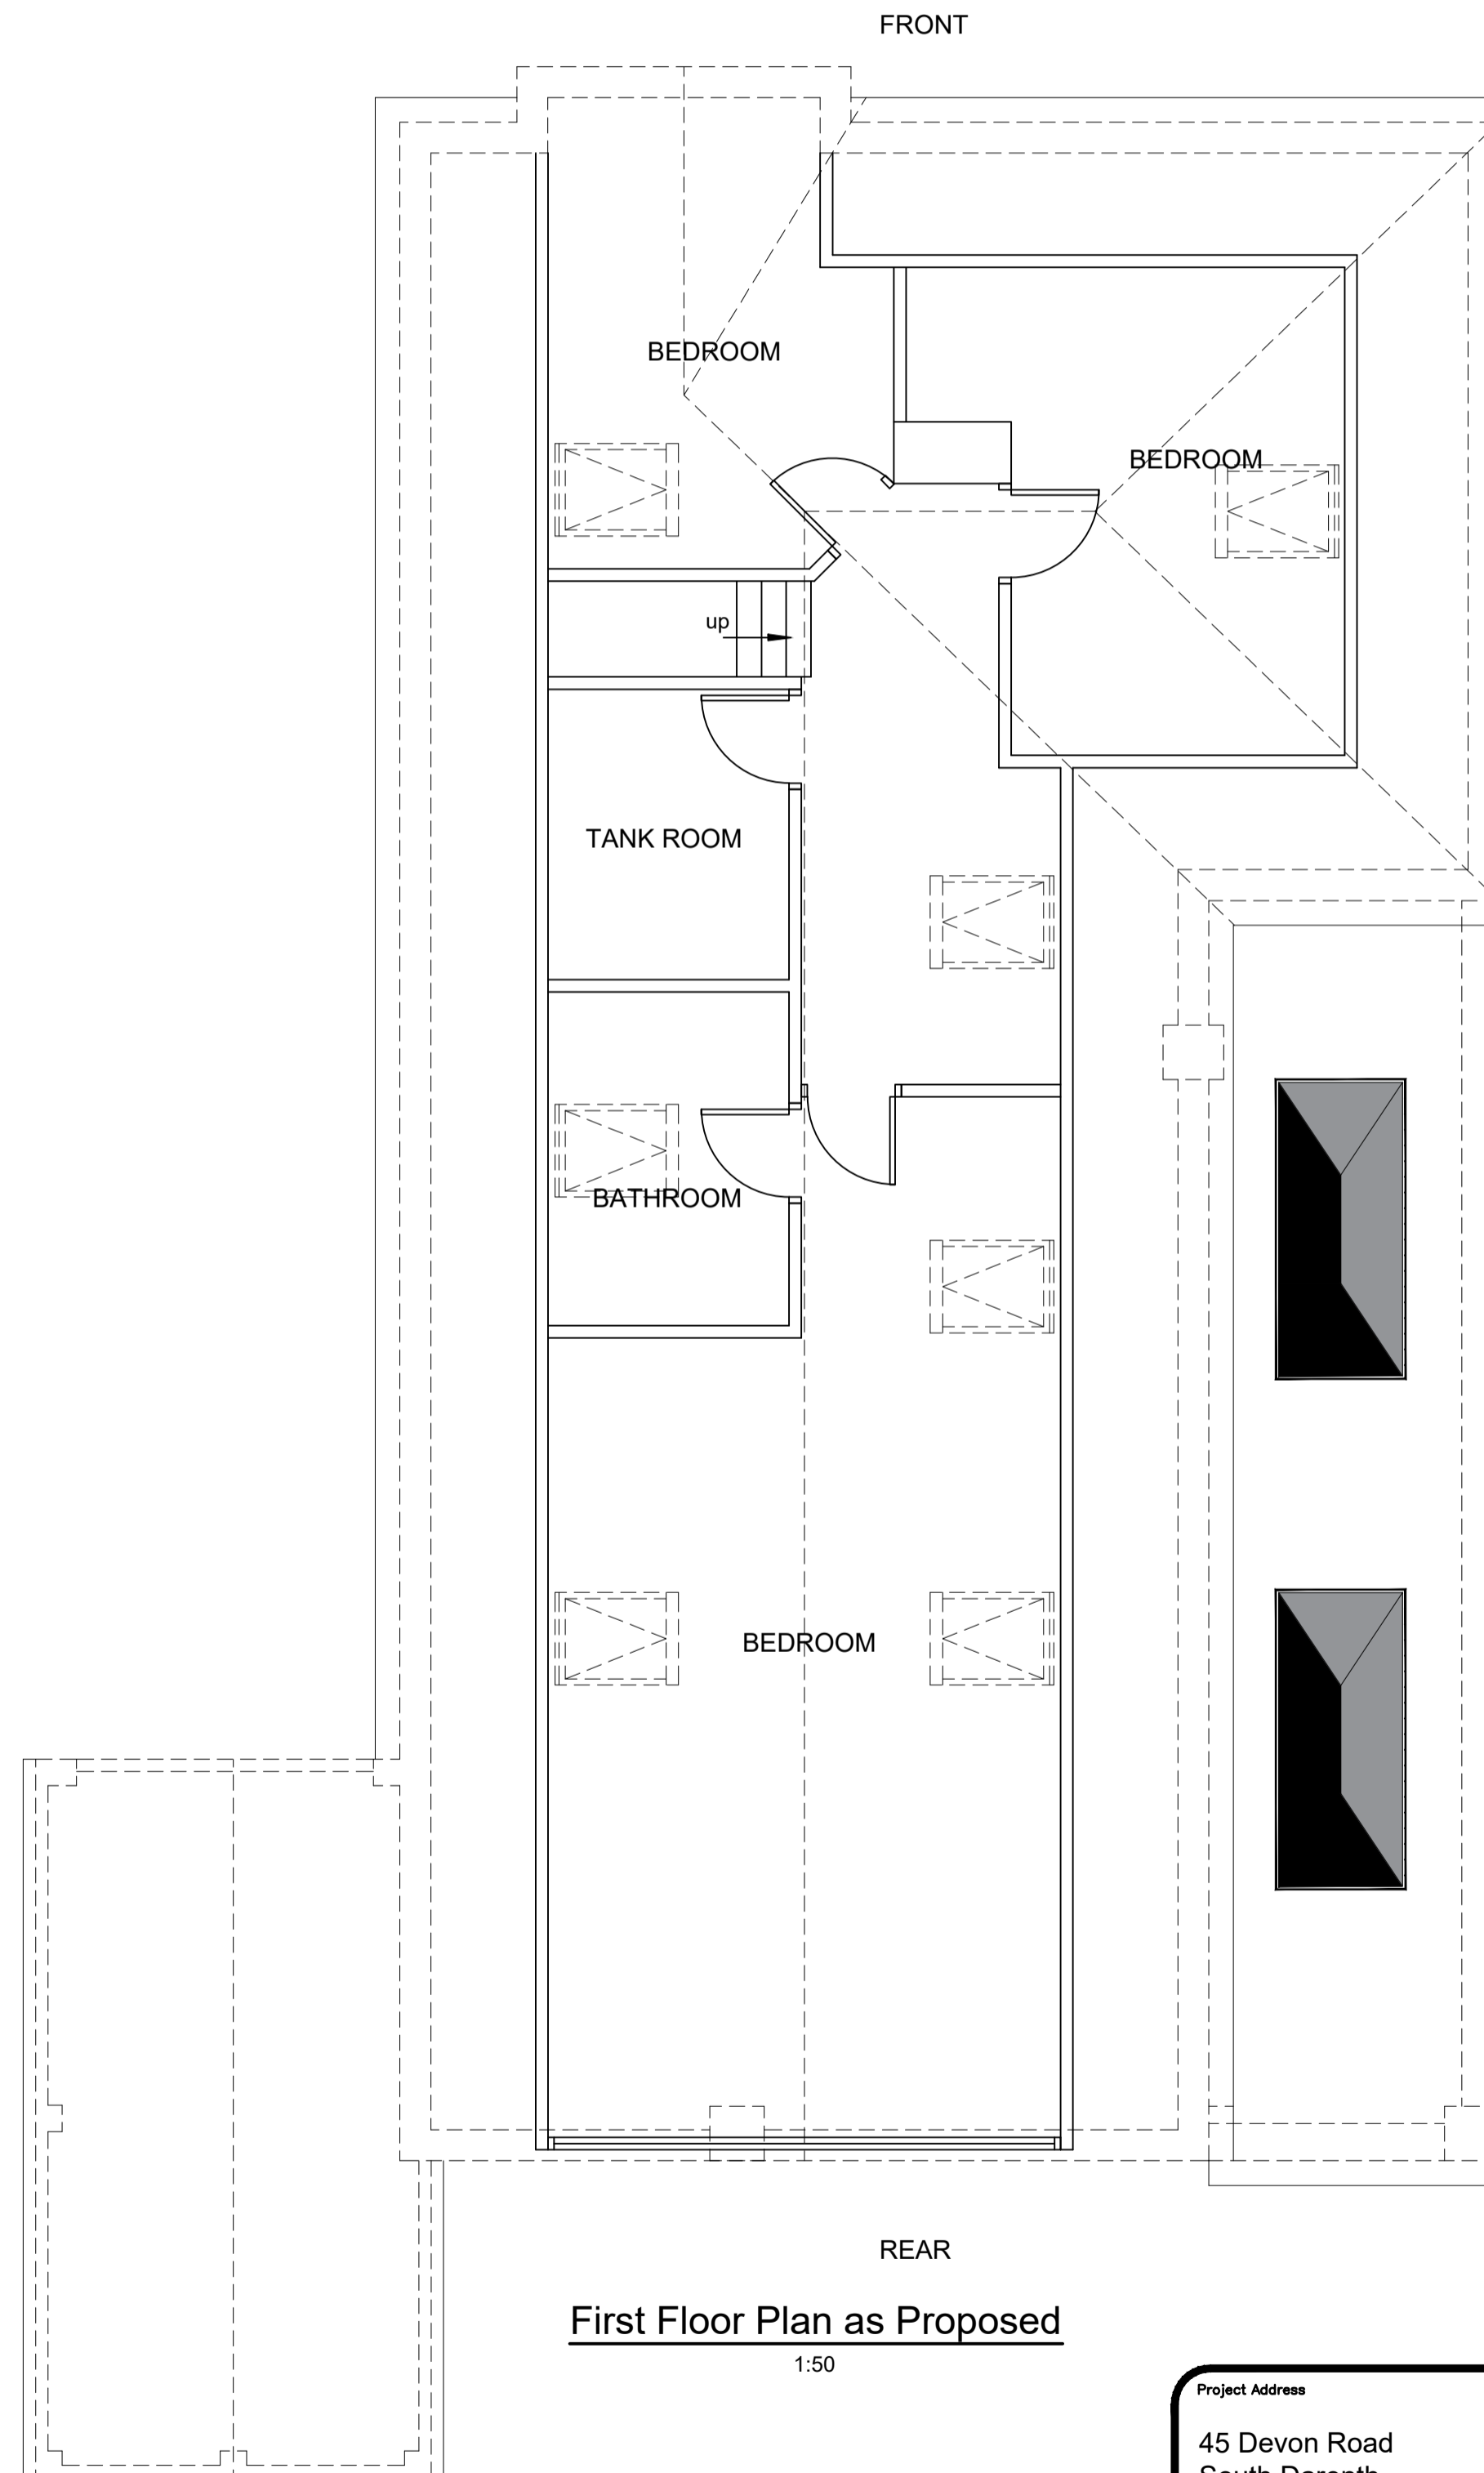

First Floor Plan as Proposed
1:50

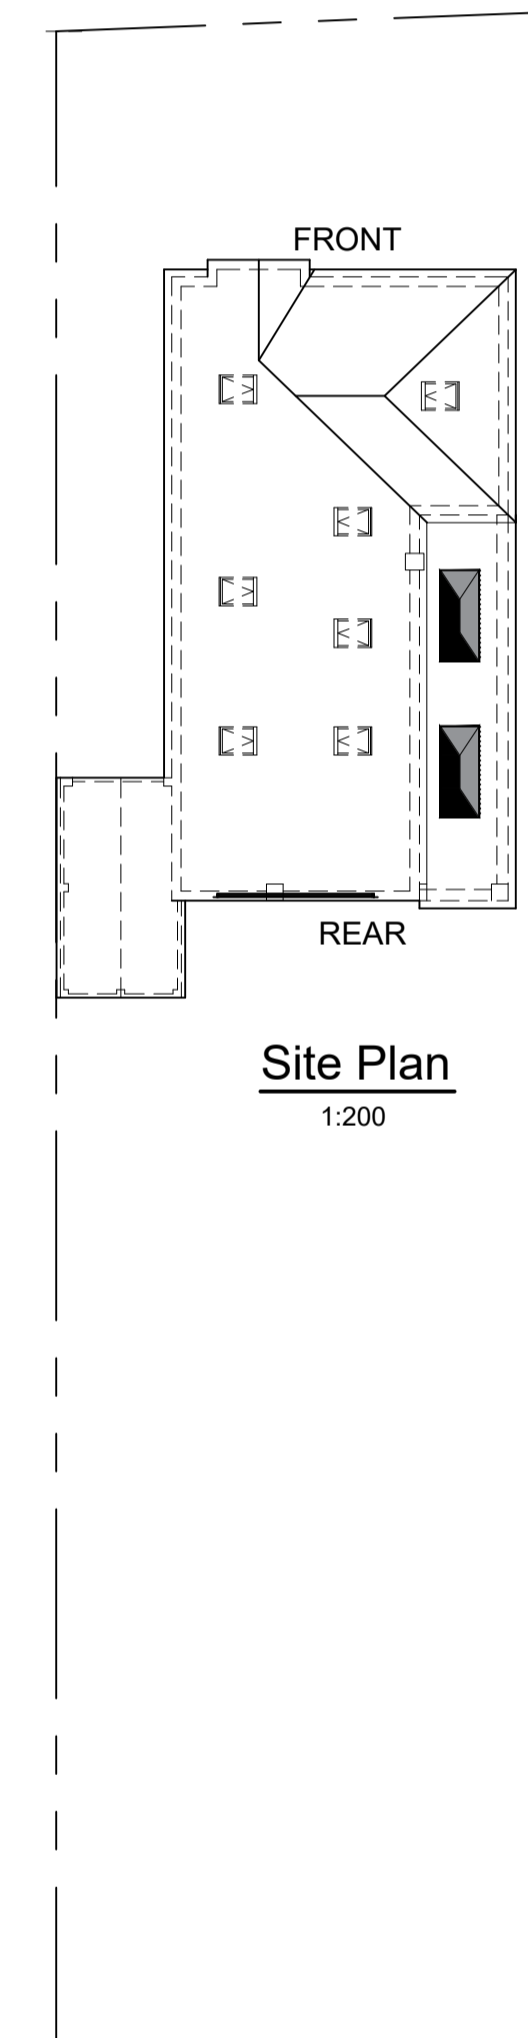

Site Plan
1:200

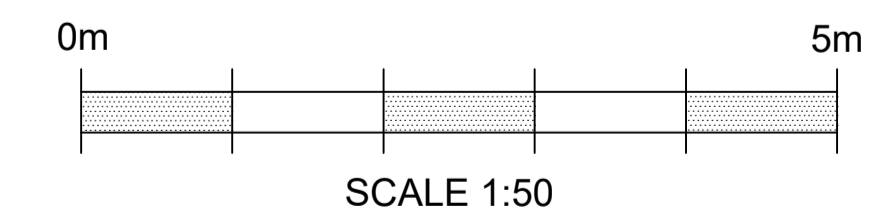

Project Address
45 Devon Road
South Darenth
DA4 9AA

Project Name
Single Storey Rear Extension
+ Roof Modifications
AS PROPOSED

Planning Application

No.	Revision/Issue	Date
Project	Sheet	
Date	Oct 2023	10.23/002
Scale	AS SHOWN	