




**Rear Elevation as Existing**  
1:100

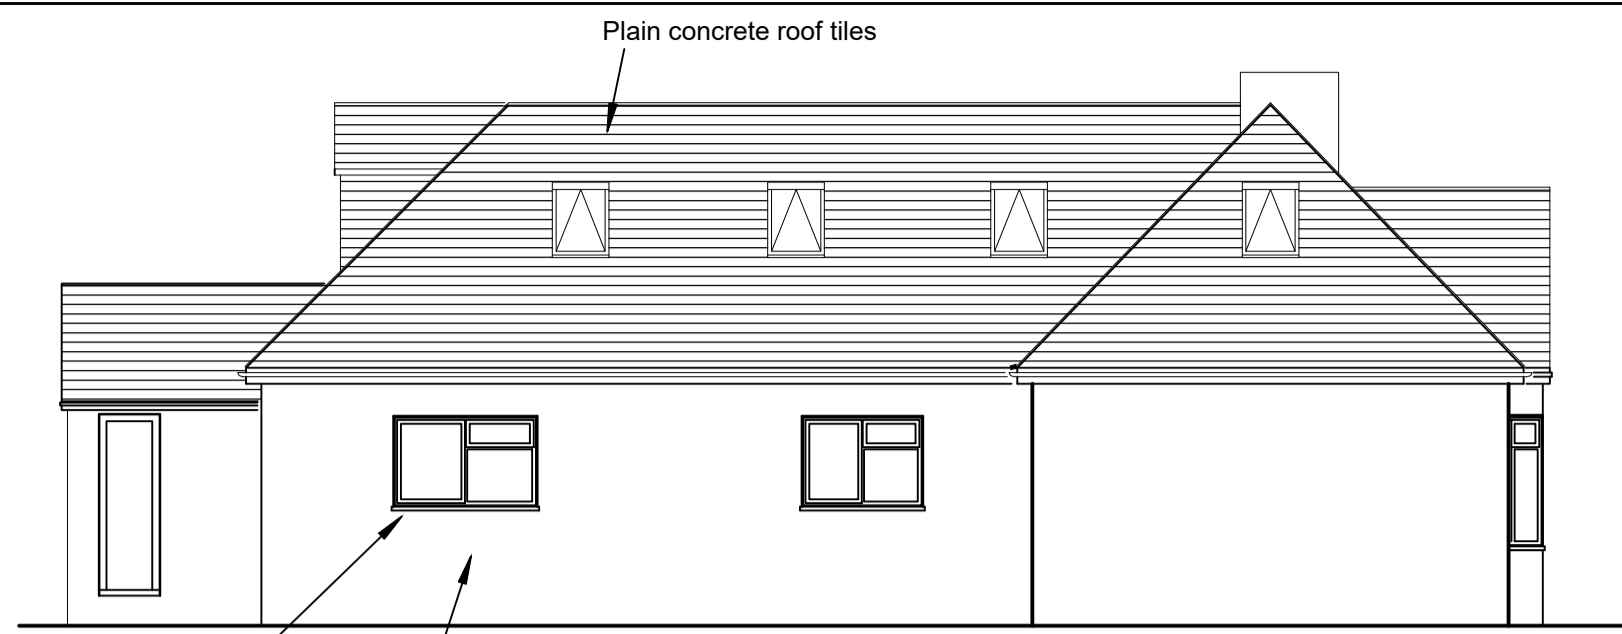


**Side Elevation as Existing**  
1:100

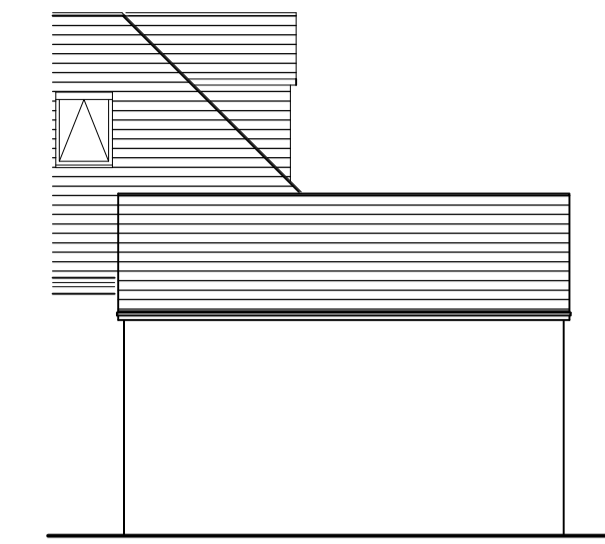


**Part Side Elevation as Existing**  
1:100

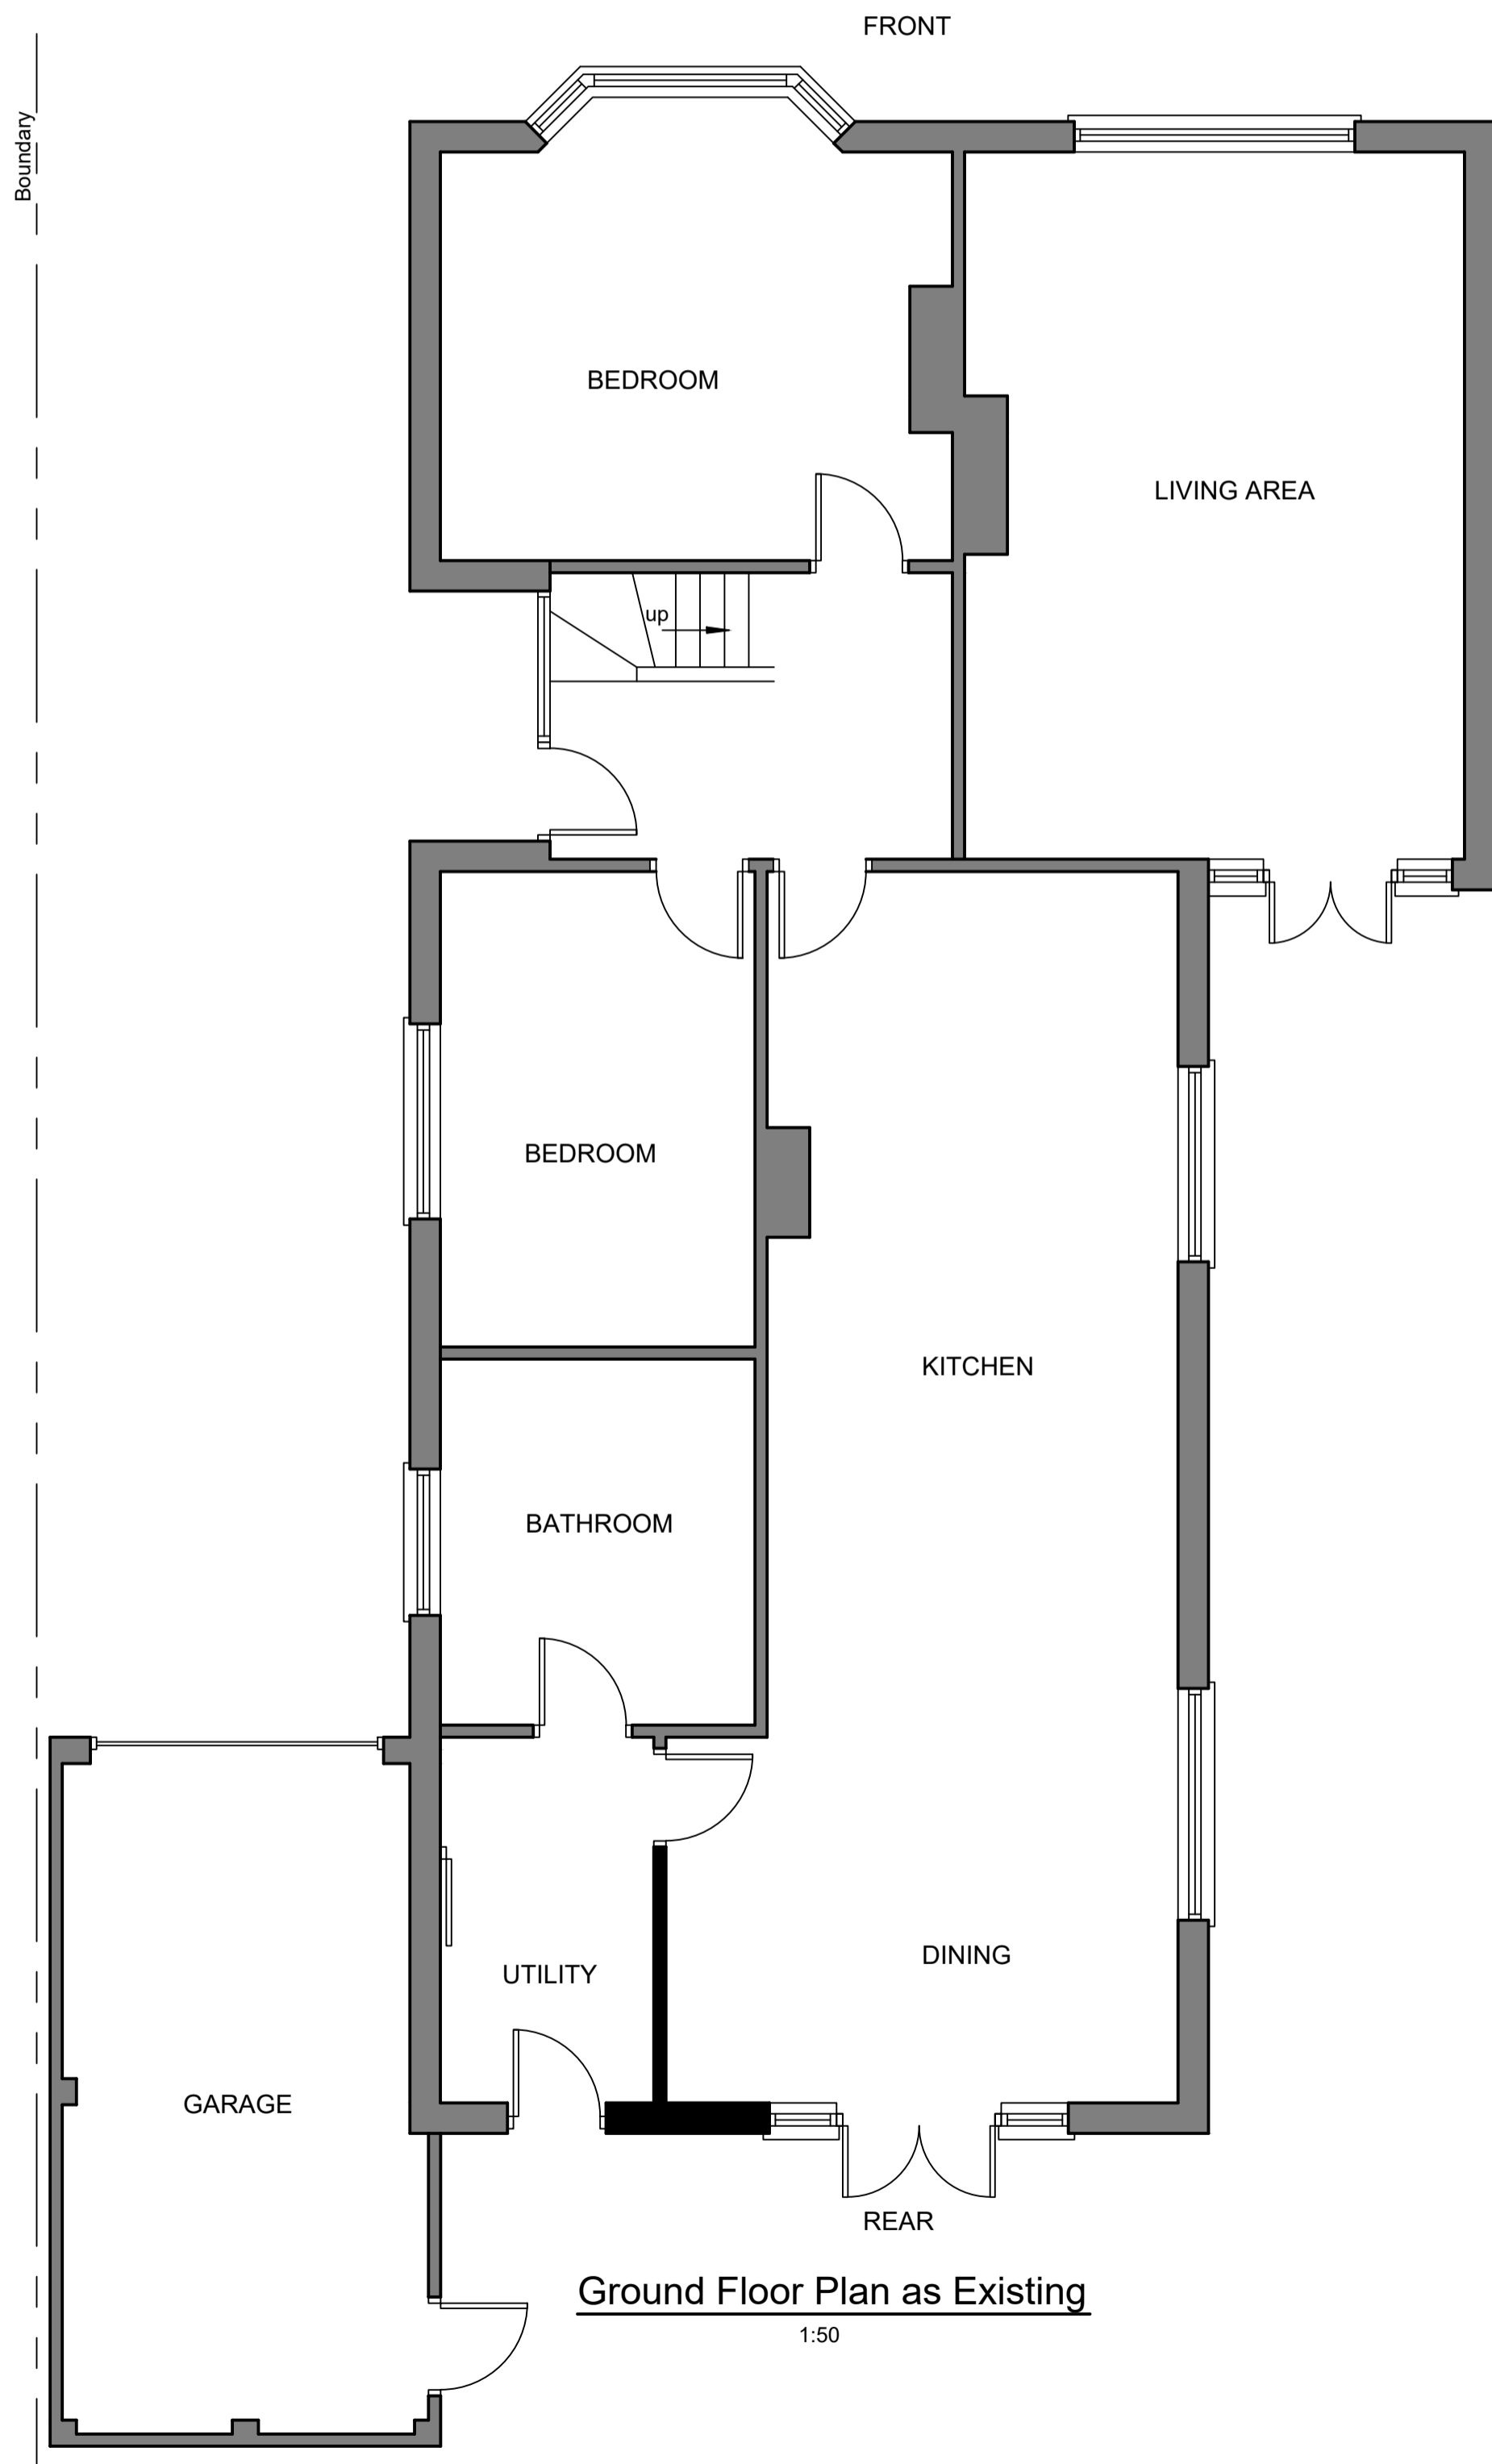

**Ground Floor Plan as Existing**  
1:50

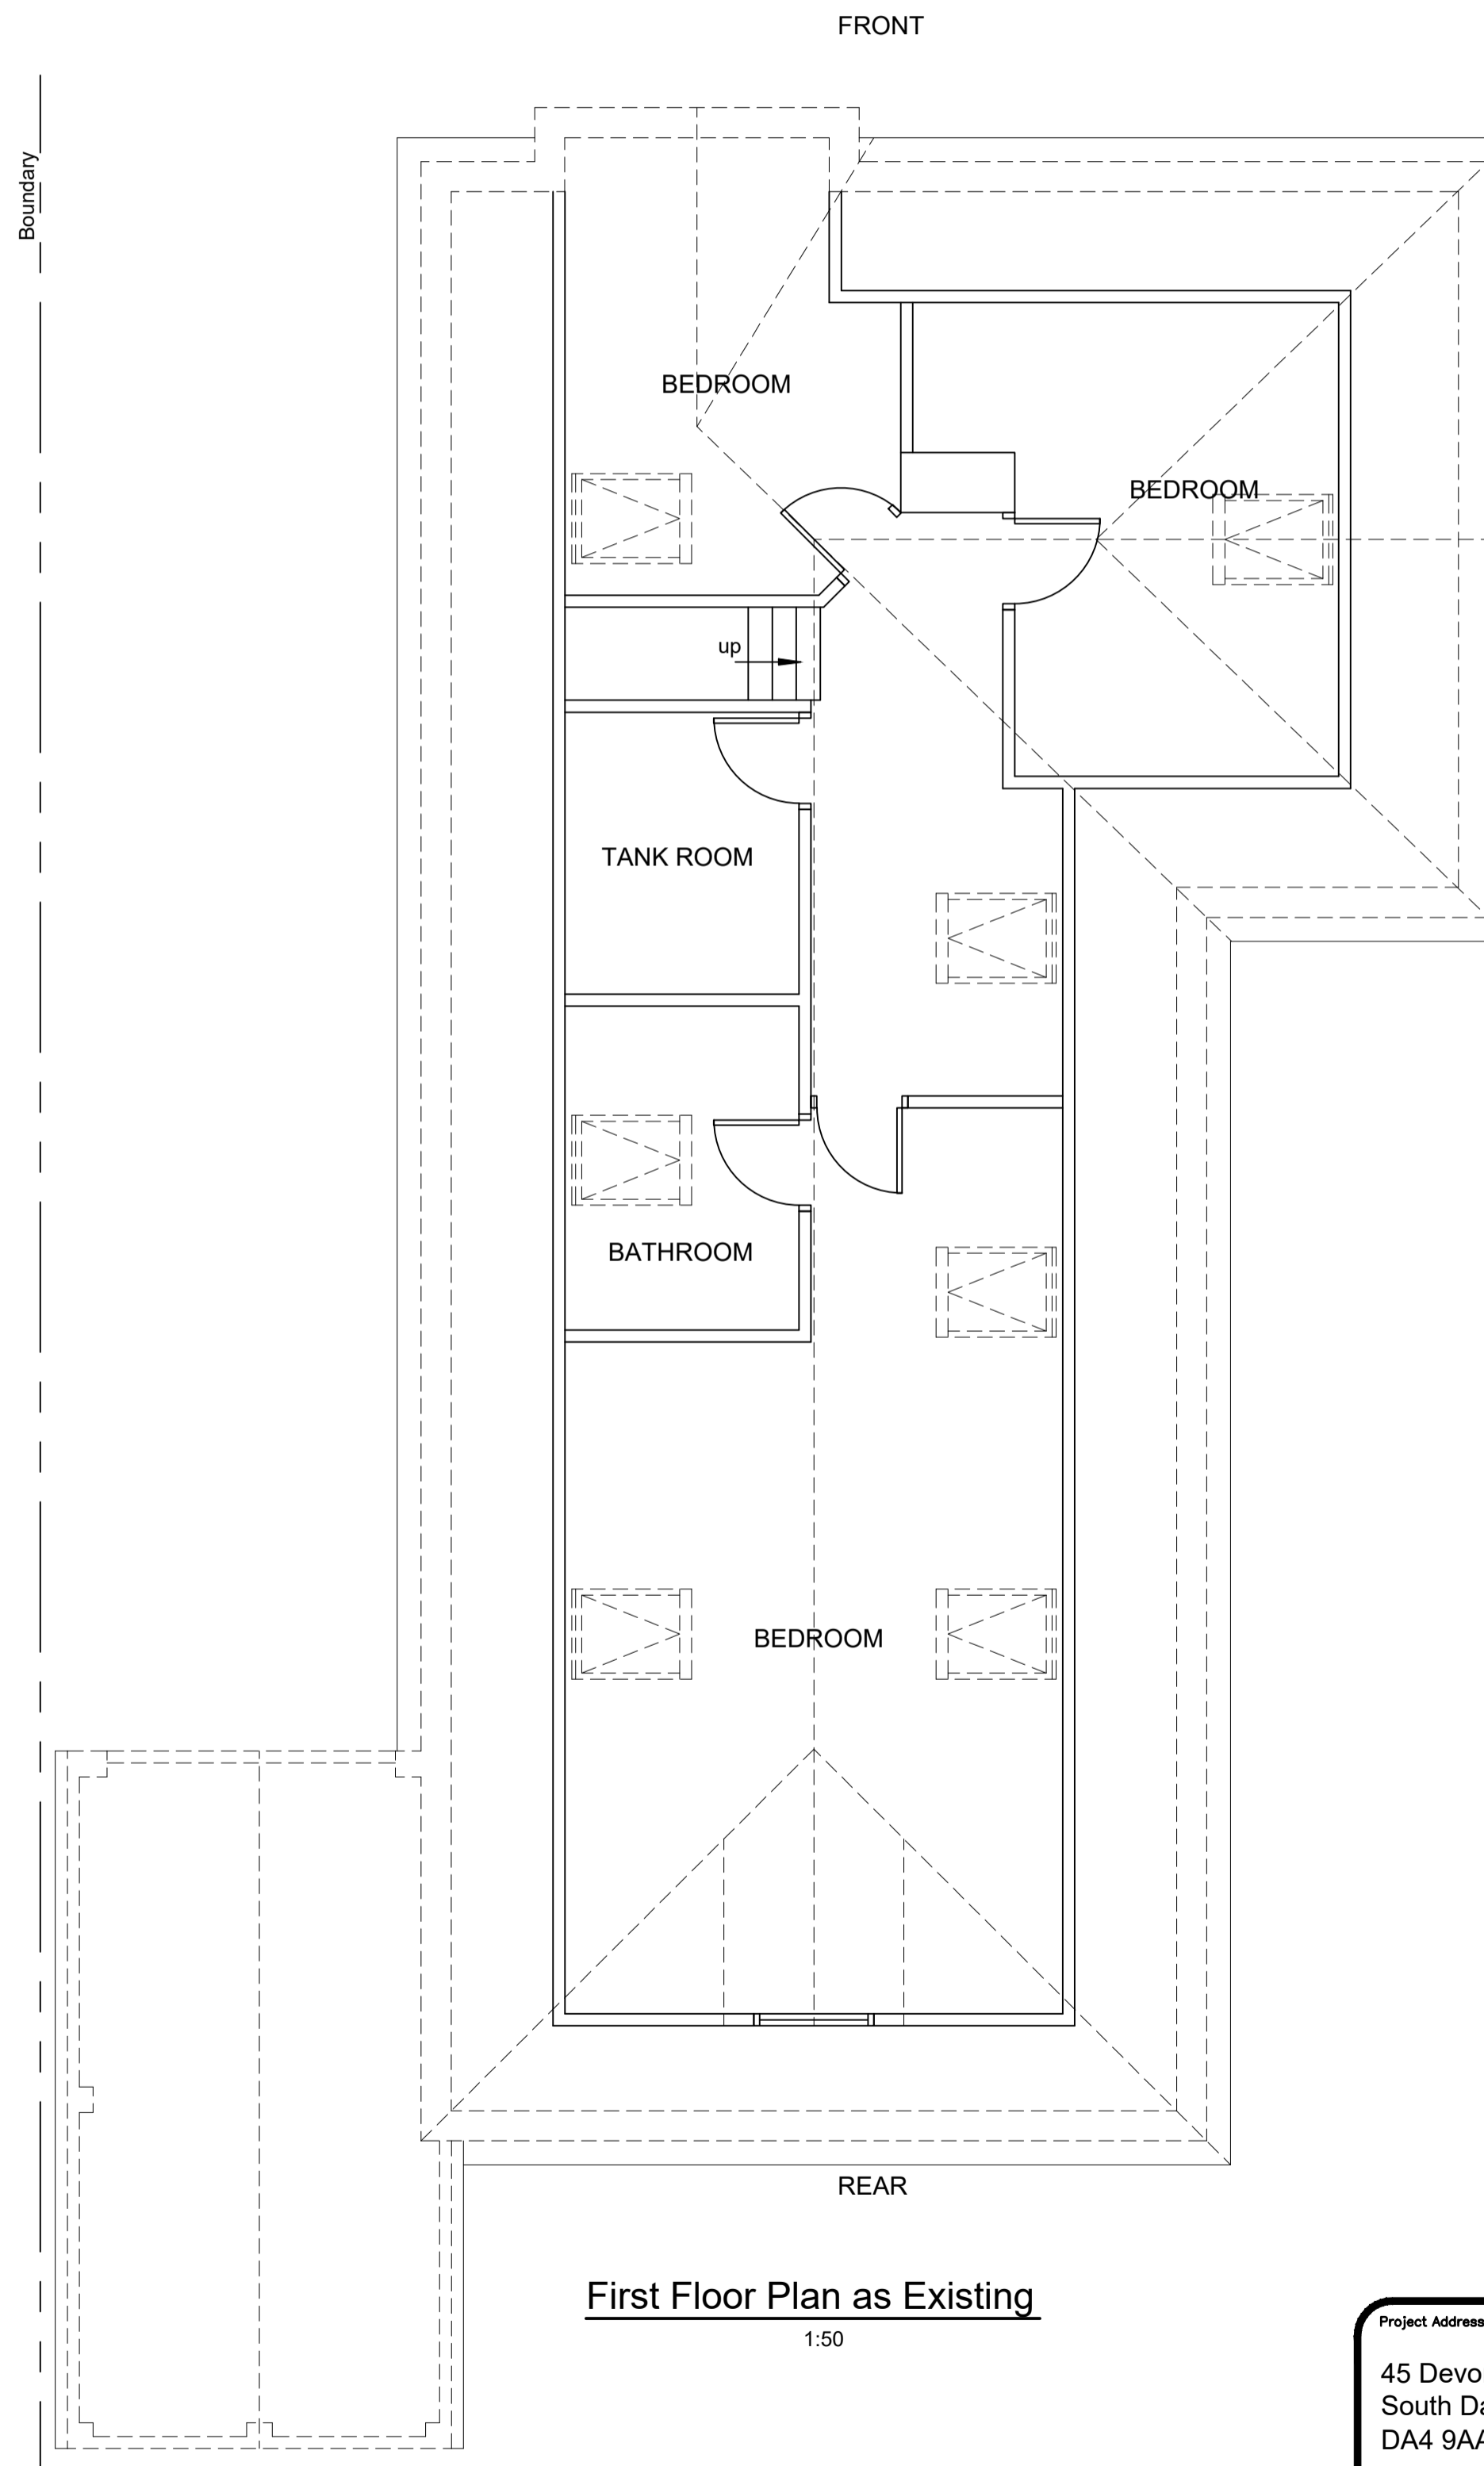

**First Floor Plan as Existing**  
1:50

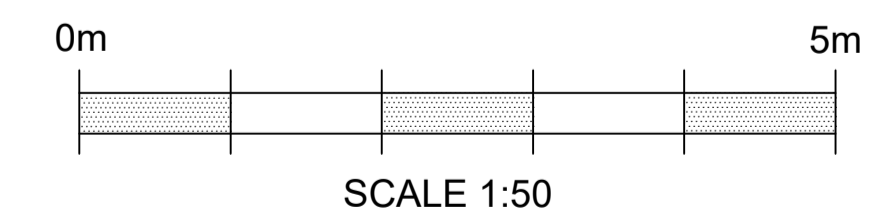

Project Address  
45 Devon Road  
South Darenth  
DA4 9AA

Project Name  
Single Storey Rear Extension  
+ Roof Modifications  
AS EXISTING  
  
Planning Application

| No.     | Revision/Issue | Date      |
|---------|----------------|-----------|
| Project |                | Sheet     |
| Date    | Oct 2023       | 10.23/001 |
| Scale   | AS SHOWN       |           |