




Scale rule 1:50

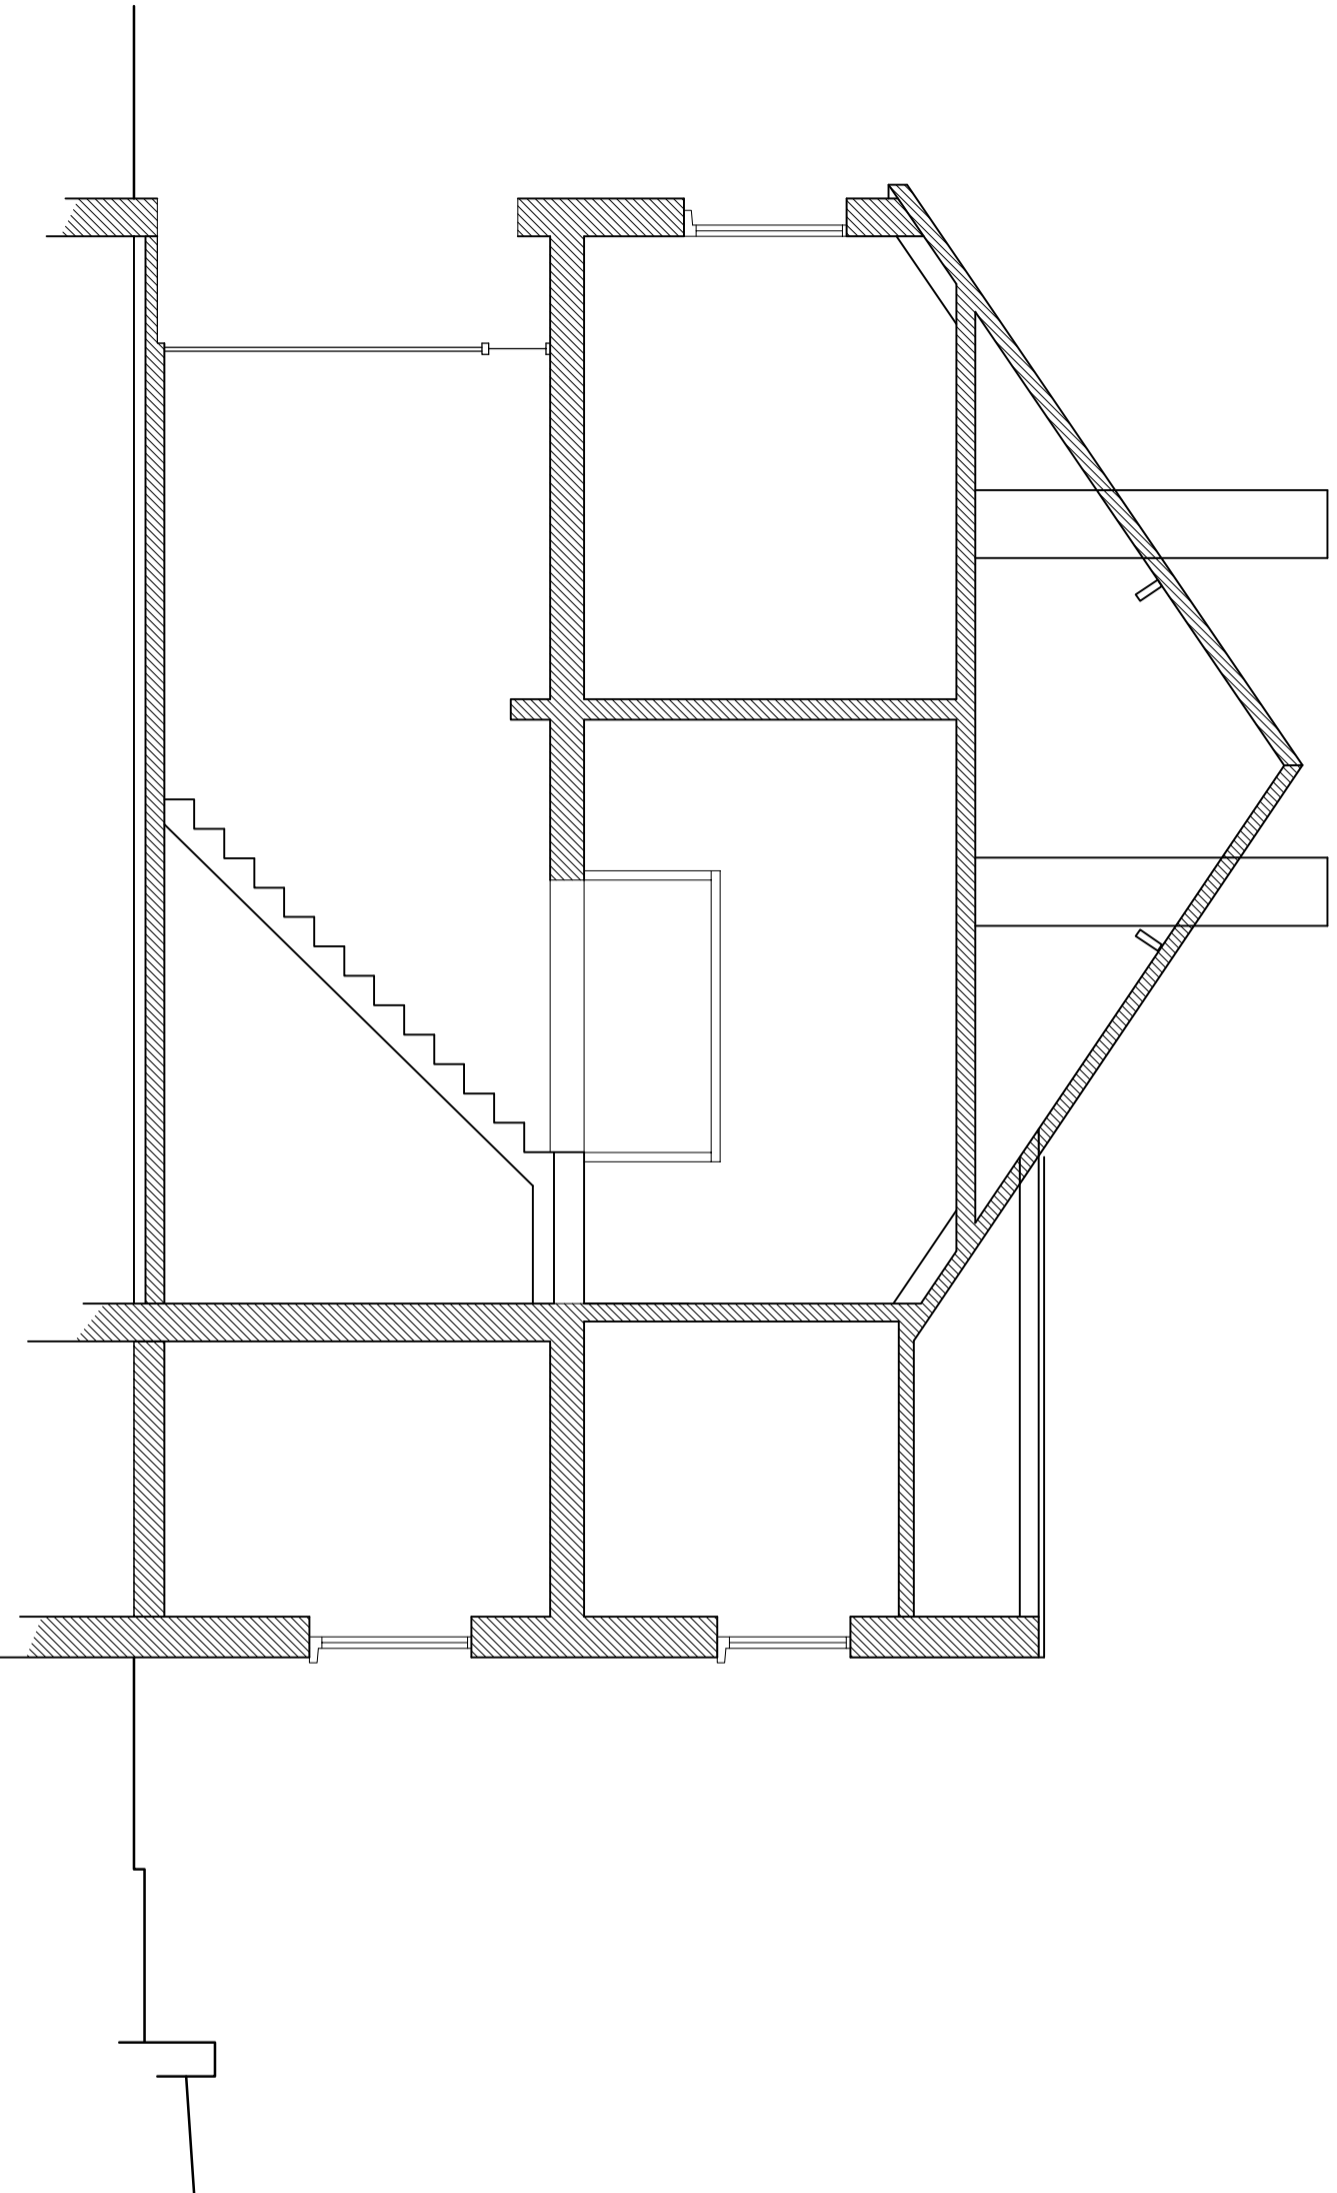

# Section A-A

Revisions

**CRAYMANOR**  
(T/as Lamorbey Limited )  
1b Woodside Road  
Sidcup Kent  
DA15 7JF

Tel. 020 3874 8999  
www.craymanor.co.uk

**Project**  
Proposed single storey rear extension  
and internal alterations.

**Drawing title**  
**Section A-A**

**Client**  
Ms H. Young and Mr B. Phillips  
13, Beaconfield Road,  
Bexley,

Kent DA5 2AE  
Tel. No. 07949 484540

**Scale**  
1:50 @ A3  
**Date**  
March 2023

**Drawing No**  
**23 - 031** sheet 6