



REAR ELEVATION

DATUM LEVEL = 26.00m

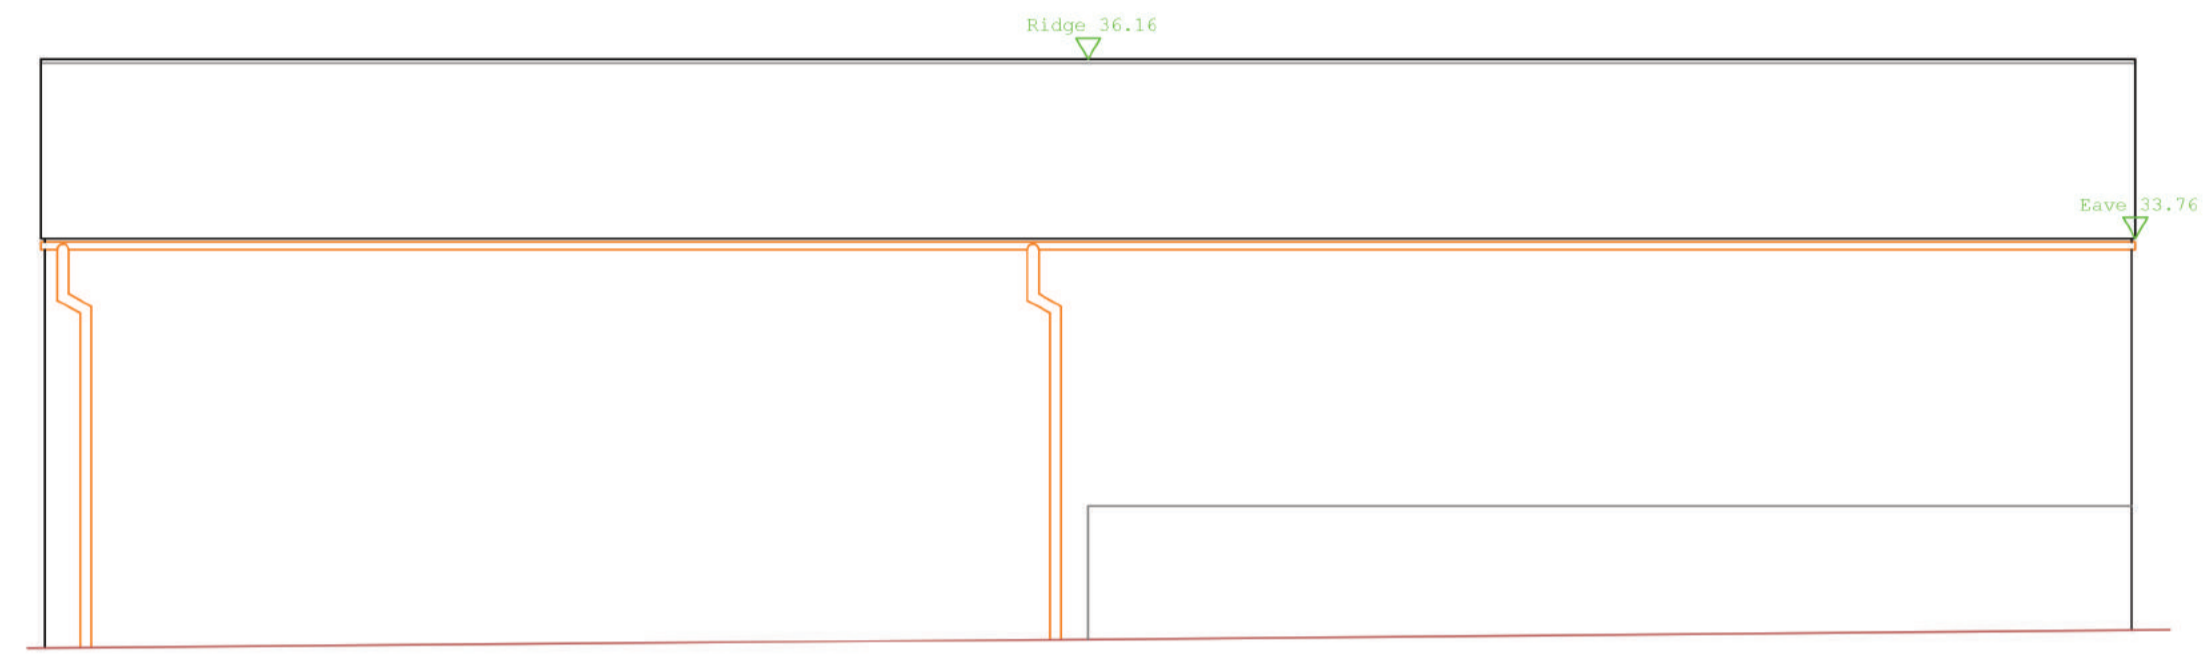


FLANK ELEVATION

DATUM LEVEL = 26.00m

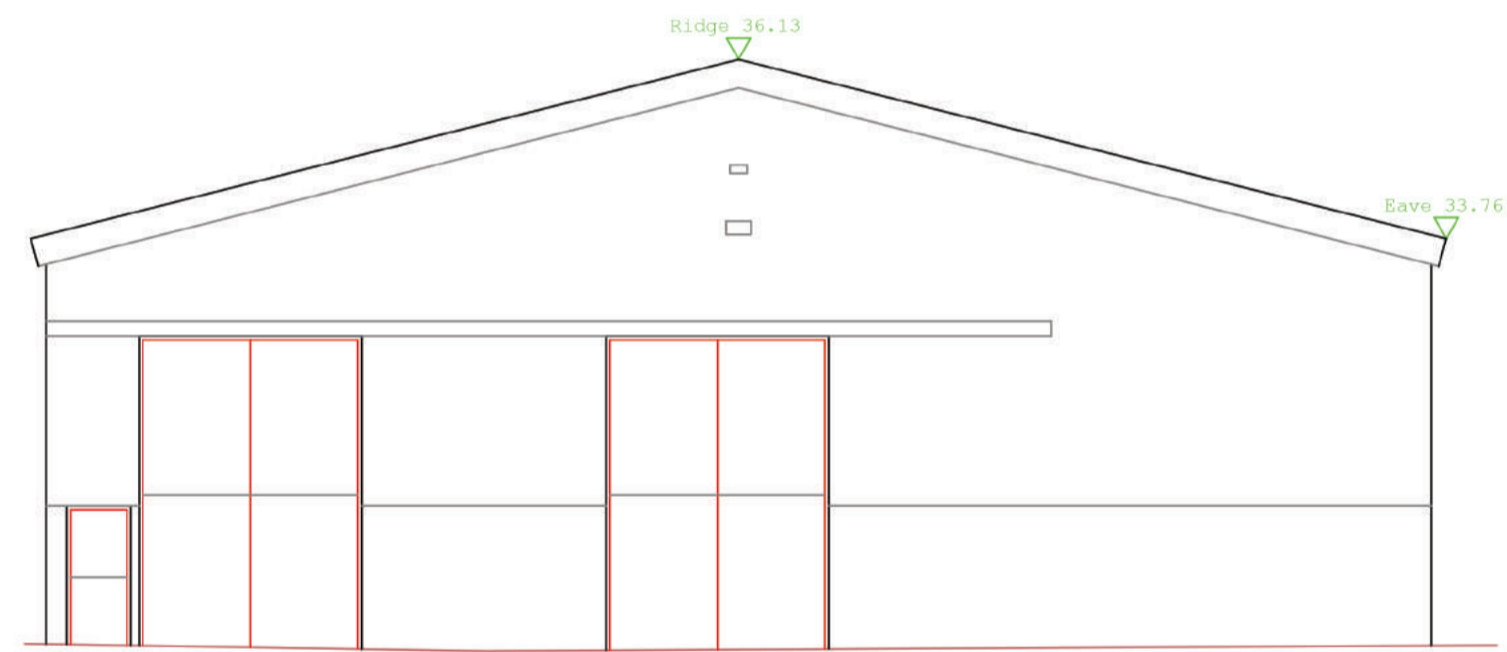

FRONT ELEVATION

DATUM LEVEL = 26.00m

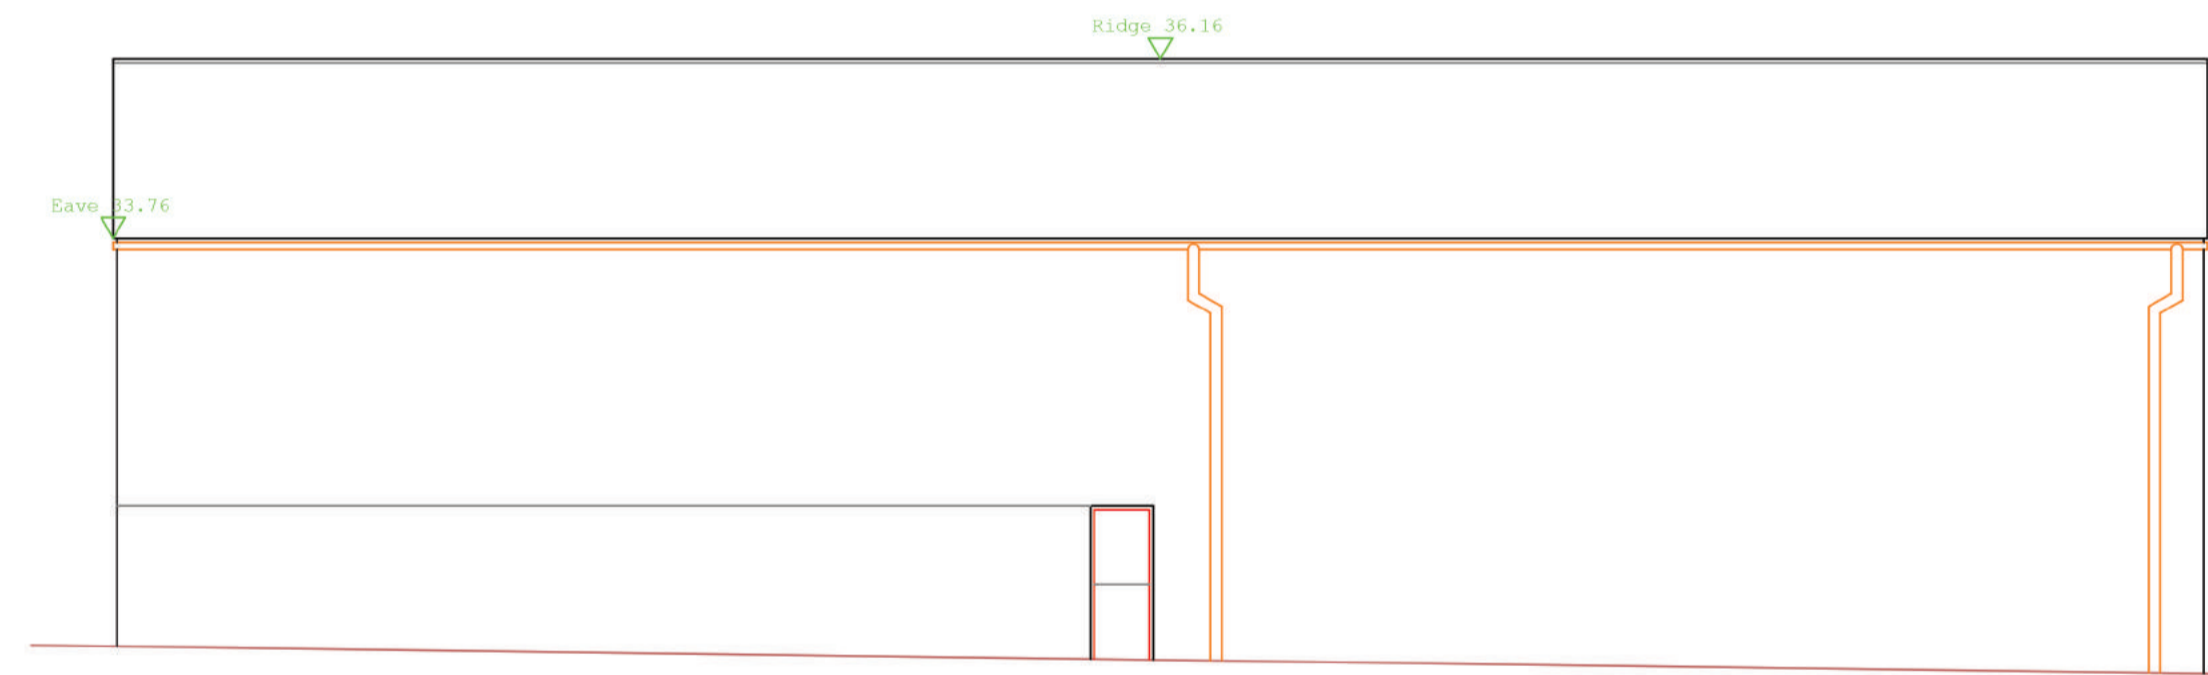

FLANK ELEVATION

DATUM LEVEL = 26.00m

