


NOTES

1. This drawing is copyright and its use or reproduction without the written permission of PHIL WARREN is prohibited
2. Due to unavoidable inaccuracies during the reproduction process these drawings should not be scaled. Where dimensions are critical PHIL WARREN should be requested to confirm dimensions based on survey information. Scales appearing at the base of this plan are for indicative purposes only
3. All dimensions and particulars to be checked on site. Any discrepancy to be reported to PHIL WARREN before work commences
4. No responsibility will be accepted for any work of construction undertaken prior to the receipt of statutory approvals, or subsequently when work is not in strict accordance with the drawings

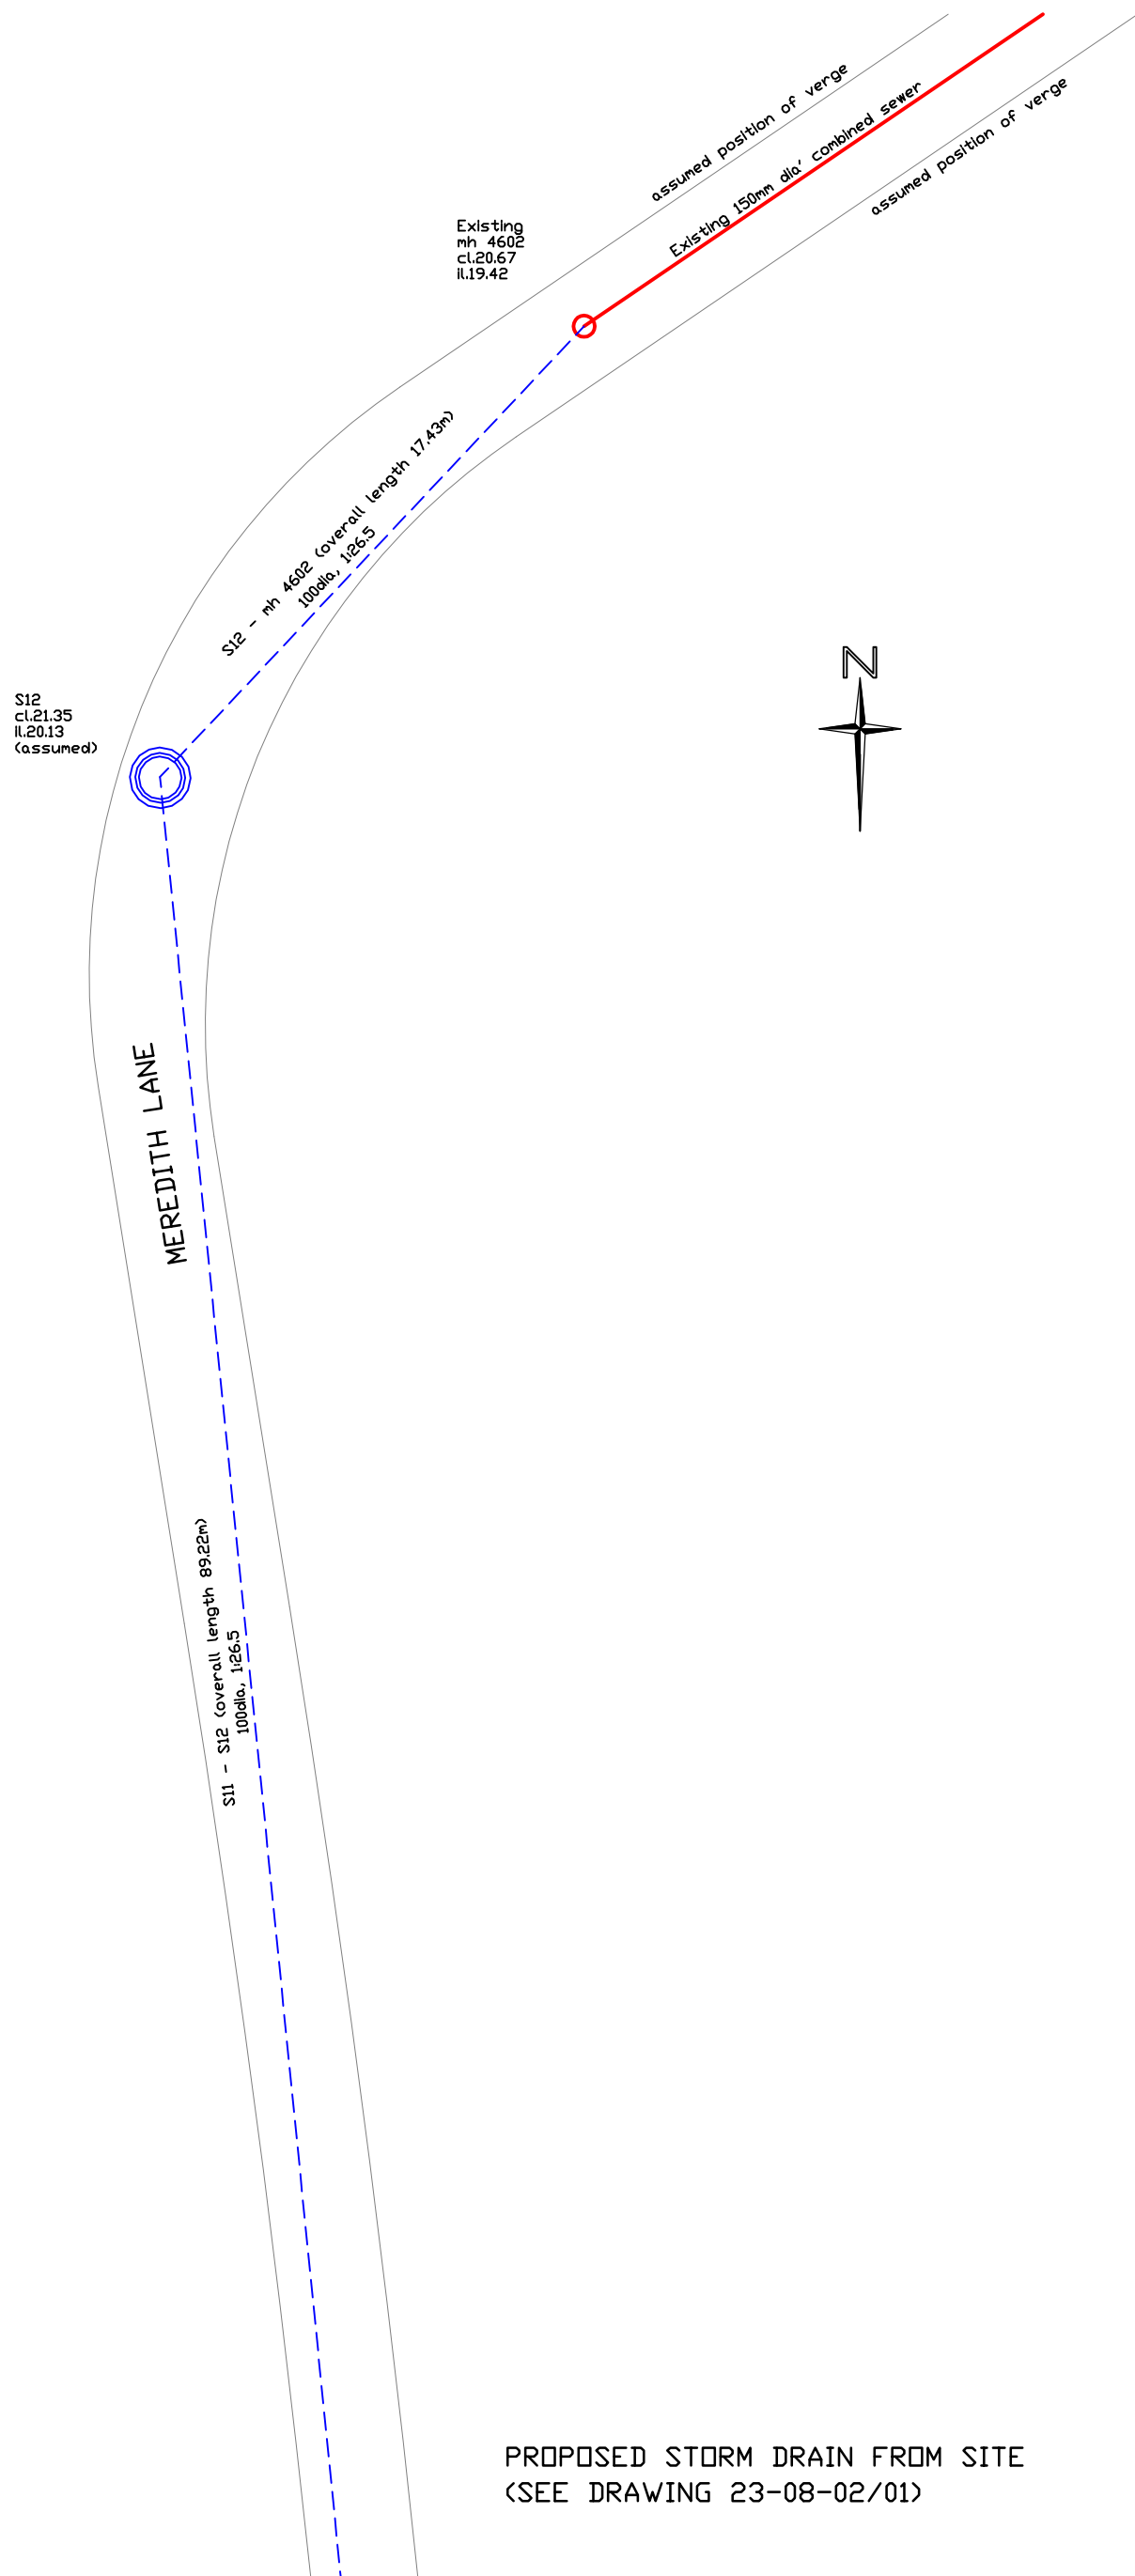

PROPOSED STORM DRAIN FROM SITE
(SEE DRAWING 23-08-02/01)

| | | | | | |
|---|--|-------------------------|--|-------------------|--|
| DRAWING TITLE: OFF-SITE STORM DRAIN LAYOUT | | DRAWN BY: PW | | DATE: 28/09/23 | |
| SITE ADDRESS: LAND AT MEREDITH BARN, MEREDITH LANE TIBBERTON, GLOS, GL2 8DZ | | PROJECT No. 23-08-02 | | DRAWING No. 02 | |
| CLIENT: PAUL BAKER | | SCALES: 1:200 at A3 | | REV. | |

PHIL WARREN

LAND & BUILDING SURVEYS

ILLINDIS, Chapel Lane, Churchar, Glos, GL2 8AR
Tel :- 01452 750710
E-mail :- phil731@btinternet.com